


SEE DET. 2 WB-S0472
 SIM. 1 WB-S0501
 EXP JT. 1 WB-S0403
 SEE DET.

H SECTION
 WF-S0102 1:50

WF-S0106 WF-S0125
 WF-S0112 WF-S0132
 WF-S0116 WF-S0136
 WF-S0118 WF-S0142
 WF-S0122 WF-S0147

NOTES:
 1. SEE PLANS FOR SLAB REINFORCEMENT.

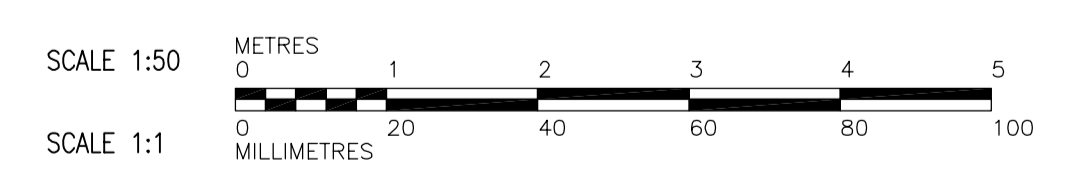

B.M. ELEV.			
DESIGNED BY	KA	CHECKED BY	AP
DRAWN BY	PM	APPROVED BY	DJT
SCALE:	1:50	RELEASED FOR CONSTRUCTION BY:	R. SOROKOWSKI
ISSUED FOR TENDER	2006/02/03	DATE	2005/08/10
NO. REVISIONS		DATE	2006/02/08

CH2MHILL
 Frederickson Cooper ARCHITECTS

EarthTech
 A Tyco International Ltd. Company

DESIGNED BY: KA
 CHECKED BY: AP
 DRAWN BY: PM
 APPROVED BY: DJT
 SCALE: 1:50
 RELEASED FOR CONSTRUCTION BY: R. SOROKOWSKI
 DATE: 2005/08/10
 DATE: 2006/02/08

ENGINEER'S SEAL
 ORIGINAL SIGNED BY
 D. KRUGER
 2006/02/06
 CONSULTANT DRAWING NO.
 WF-S0207

THE CITY OF WINNIPEG
 WATER AND WASTE DEPARTMENT
 ENGINEERING DIVISION

WATER TREATMENT PLANT
 FILTRATION
 FOUNDATIONS AND CONCRETE STRUCTURES

STRUCTURAL
 FILTRATION AREA
 SECTION

CITY FILE NUMBER
 SHEET OF
 CITY DRAWING NUMBER
1-060F-A-S0207-001-00D