


**A SECTION**  
 WO-M9131 1:100  
 WO-M9121

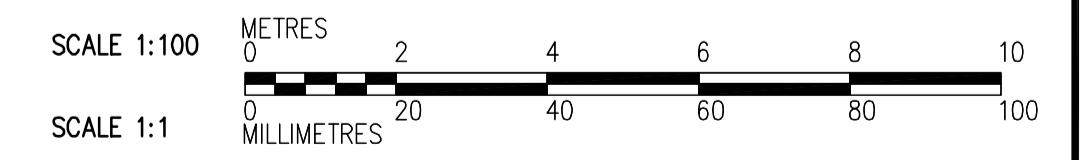

 Certificate of Authorization CH2M HILL Canada Ltd. No. 1441 Expiry: April 30, 2006	 Frederickson Cooper ARCHITECTS	 A Geo International Ltd. Company	B.M. ELEV.	ENGINEER'S SEAL ORIGINAL SIGNED BY D.J. PERNITSKY 2006/02/06	 THE CITY OF WINNIPEG WATER AND WASTE DEPARTMENT ENGINEERING DIVISION WATER TREATMENT PLANT OZONE FOUNDATIONS AND CONCRETE STRUCTURES PROCESS MECHANICAL PIPE EMBEDS SECTION	CITY FILE NUMBER SHEET OF
			DESIGNED BY CBE/DP CHECKED BY EM DRAWN BY EK APPROVED BY DJT SCALE: 1:100 RELEASED FOR CONSTRUCTION BY: R. SOROKOWSKI	CONSULTANT DRAWING NO. WO-M9201		CITY DRAWING NUMBER 1-06010-A-M9201-001-000
NO. REVISIONS 00 ISSUED FOR TENDER 2006/02/03 DP		DATE BY 2005/09/19		DATE 2006/02/08		