


**F SECTION**  
WO-S0101 1:50

WO-S0111, WO-S0121  
WO-S0131, WO-S0141, WO-S0146

**NOTES:**

- SEE PLANS FOR SLAB REINFORCEMENT.
- MONORAIL BEAMS AND SUPPORT BEAMS ARE IN SEPERATE CONTRACT.

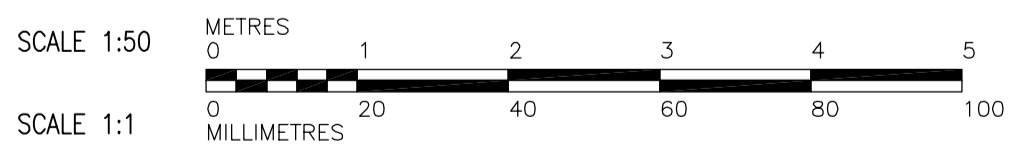

 Certificate of Authorization CH2M HILL Canada Ltd. No. 1441 Expiry: April 30, 2006	 Frederickson Cooper ARCHITECTS	 A Geo International Ltd. Company	ENGINEER'S SEAL	 <b>THE CITY OF WINNIPEG</b> WATER AND WASTE DEPARTMENT ENGINEERING DIVISION	CITY FILE NUMBER
			DESIGNED BY: MH CHECKED BY: AP DRAWN BY: RL APPROVED BY: DJT SCALE: 1:50 RELEASED FOR CONSTRUCTION BY: R. SOROKOWSKI		ORIGINAL SIGNED BY: D. KRUGER DATE: 2006/02/06 CONSULTANT DRAWING NO.: WO-S0206
ISSUED FOR TENDER: 2006/02/03 NO. REVISIONS: _____ DATE: _____ BY: _____		DATE: 2005/08/10 DATE: 2006/02/08		STRUCTURAL OZONATION AREA SECTION	