


PLAN VIEW AT ELEVATION 239.410
1:25

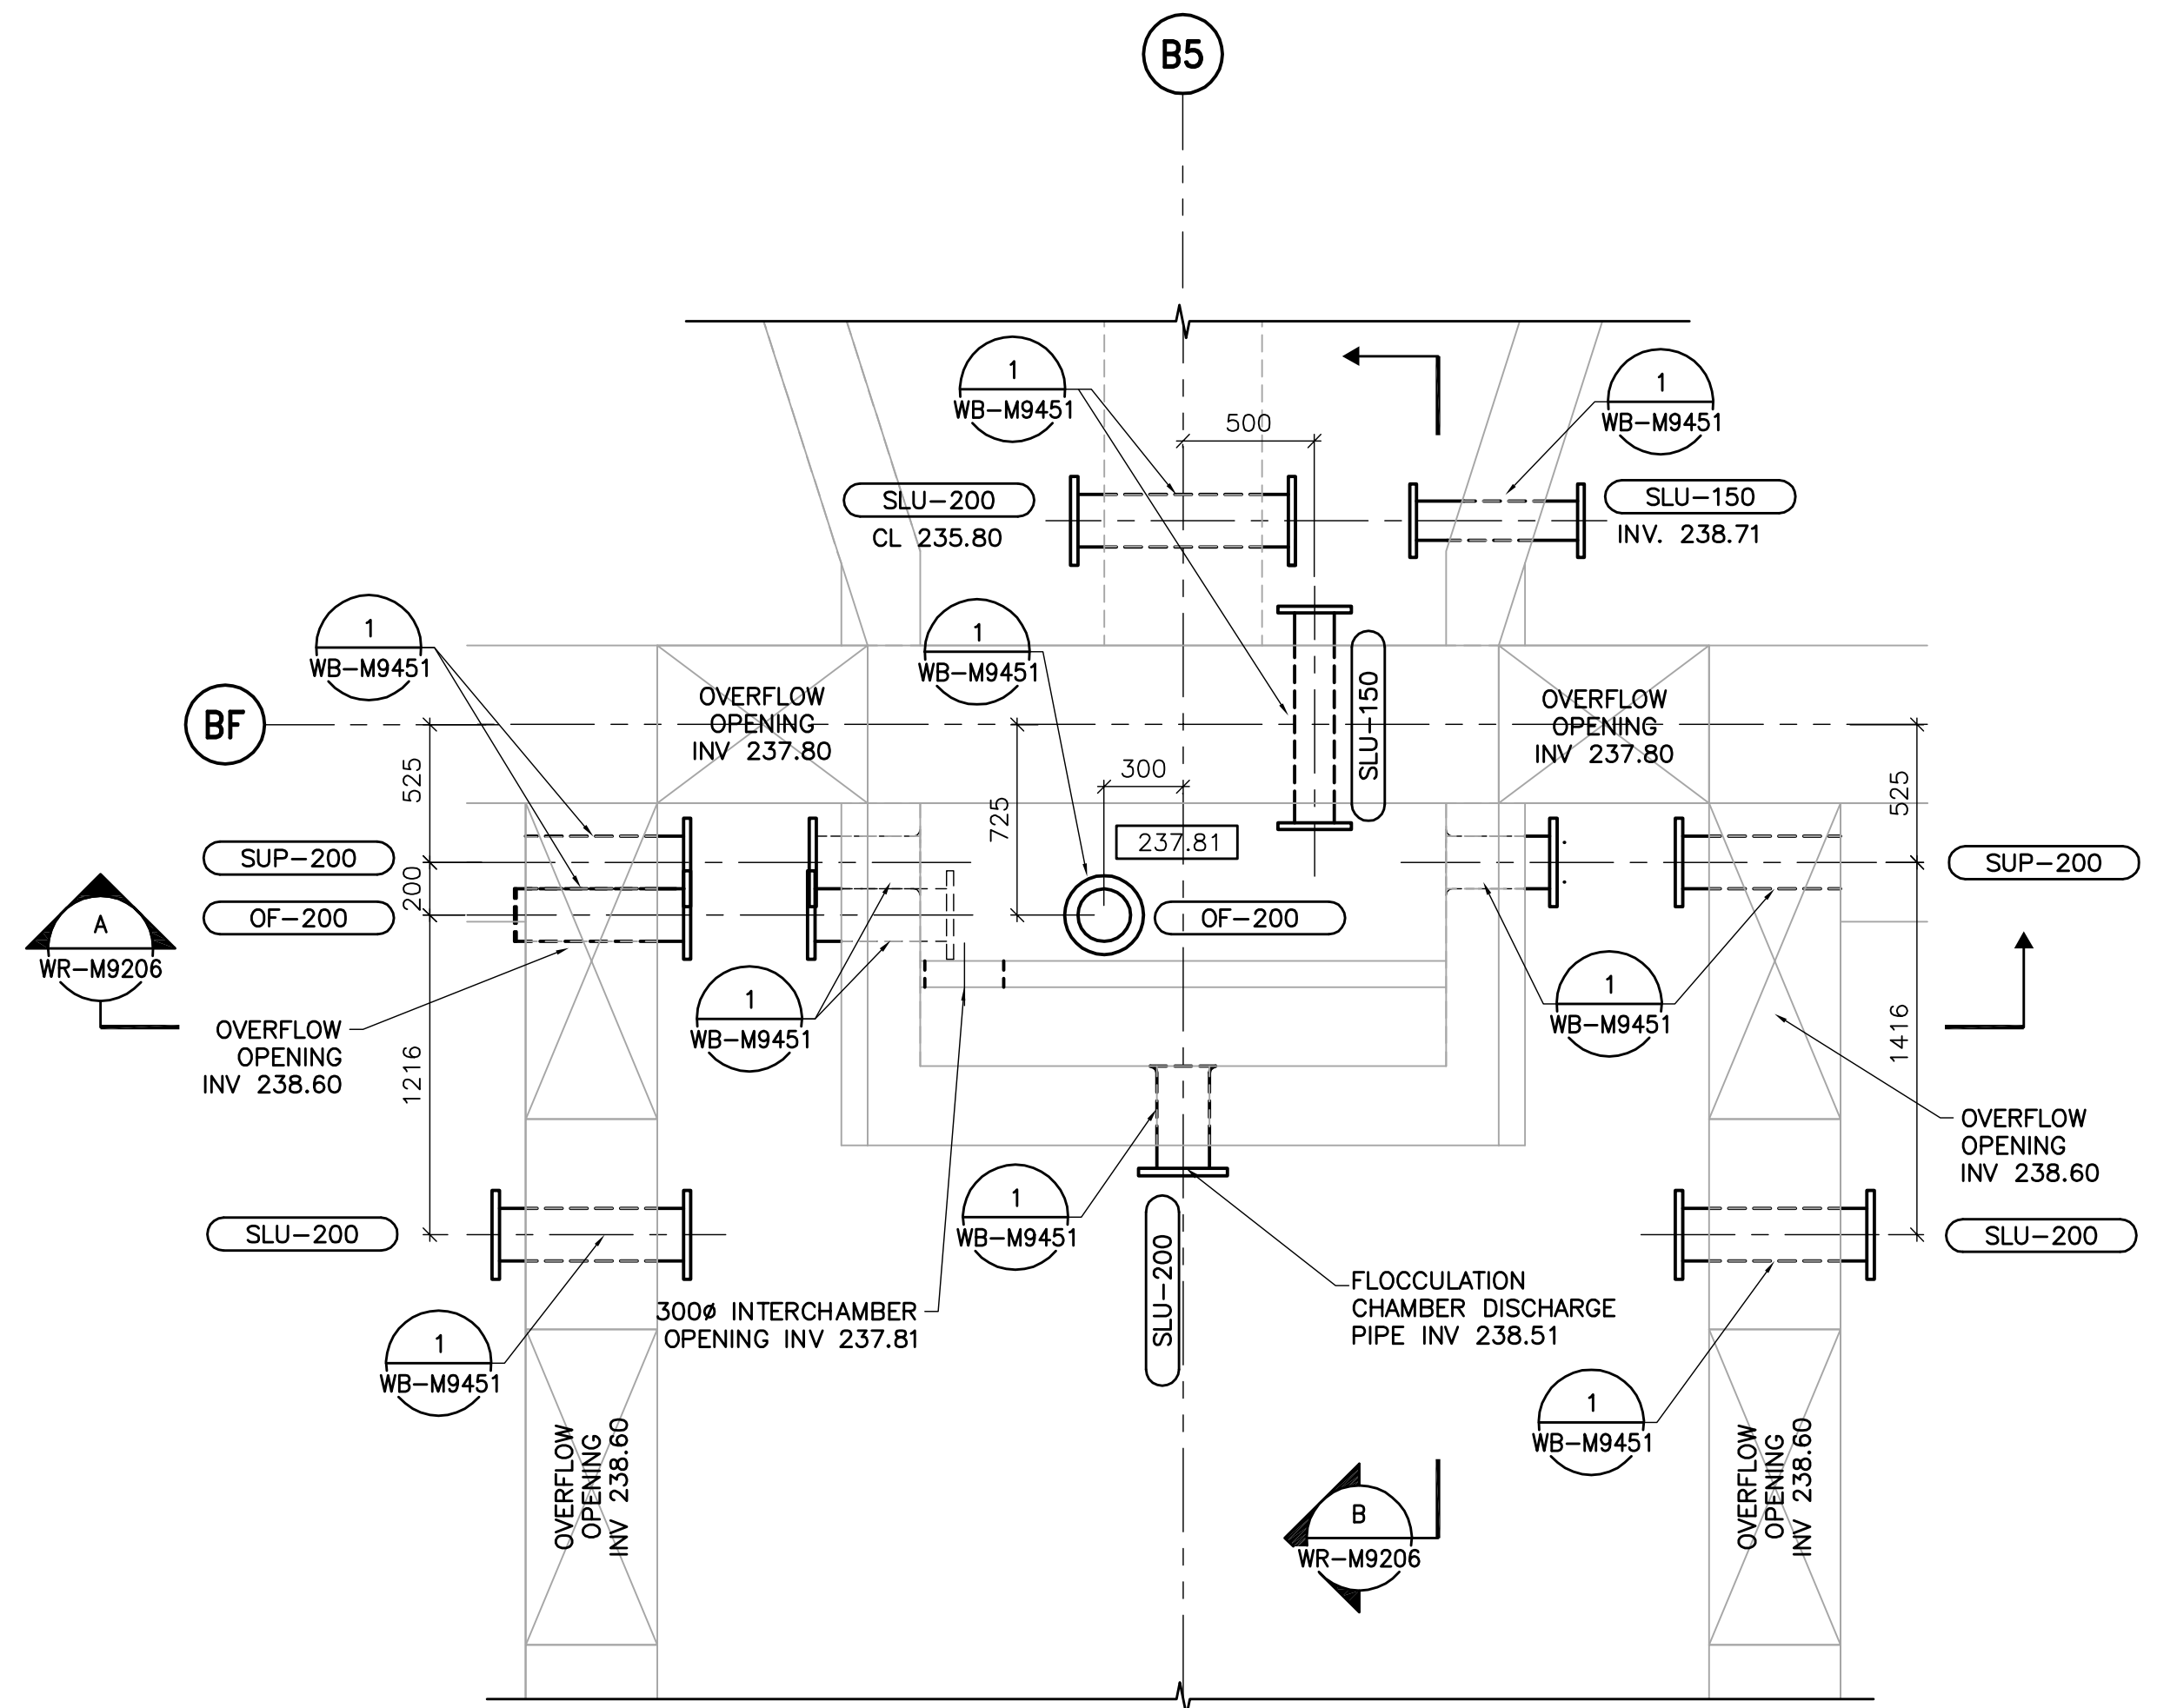

PLAN VIEW AT ELEVATION 239.000
1:25

<p>Certificate of Authorization Earth Tech Canada Inc. No. 730 Expiry: April 30, 2006</p>	B.M. ELEV.		<p>Frederickson Cooper ARCHITECTS</p>	<p>A Tyco International Ltd. Company</p>	ENGINEER'S SEAL		<p>THE CITY OF WINNIPEG WATER AND WASTE DEPARTMENT ENGINEERING DIVISION</p>	CITY FILE NUMBER	
					DESIGNED BY: SM	CHECKED BY: SRB		ORIGINAL SIGNED BY: S.R. BILEVICIUS	SHEET OF
					DRAWN BY: JBC	APPROVED BY: DJT		2006/02/07	
					SCALE: 1:25	RELEASED FOR CONSTRUCTION BY: R. SOROKOWSKI		CONSULTANT DRAWING NO. WR-M9124	CITY DRAWING NUMBER
00 ISSUED FOR TENDER 06/02/03 JBC		NO. REVISIONS	DATE	DATE	DATE	2005/09/29	2006/02/07	1-0601R-A-M9124-001-000	
<p>WATER TREATMENT PLANT RESIDUALS HANDLING FOUNDATIONS AND CONCRETE STRUCTURES</p> <p>PIPE EMBEDS FLOCCULATION CHAMBER PLAN VIEWS</p>									