


- NOTES:**
1. SEE DWG WR-S0101 FOR ADDITIONAL WALL REINFORCING.
 2. SEE DWG WR-S0111 AND WR-S0121 FOR ADDITIONAL SLAB REINFORCING.
 3. WATER PROOFING FROM EL. 230.250 TO 237.170 WEST WALL; TO EL. 236.170 SOUTH AND EAST WALL; TO EL. 232.800 NORTH WALL.
 4. SLIP SHEET AND PROTECTION BOARD FROM EL. 230.250 TO 237.170 WEST WALL, TO 236.170 SOUTH AND EAST WALL.
 5. INSULATION FROM 237.000 TO 234.600 WEST WALL.

A SECTION
WR-S0101 1:50

WR-S0111, WR-S0121
WR-S0131, WR-S0141
WR-S0146

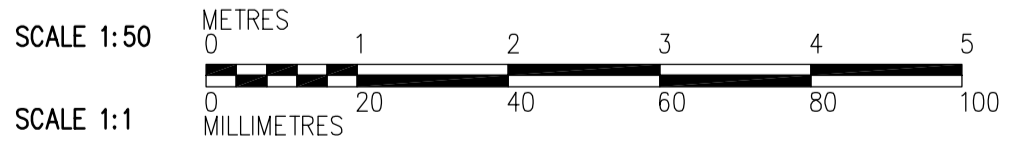

 Certificate of Authorization CH2M HILL Canada Ltd. No. 1441 Expiry: April 30, 2006	B.M. ELEV.	 Frederickson Cooper ARCHITECTS	 A Web International Ltd. Company	ENGINEER'S SEAL	 THE CITY OF WINNIPEG WATER AND WASTE DEPARTMENT ENGINEERING DIVISION		
				DESIGNED BY EL		CHECKED BY AP	ORIGINAL SIGNED BY D. KRUGER
				DRAWN BY RL/CA		APPROVED BY DJT	2006/02/06
				SCALE: 1:50		RELEASED FOR CONSTRUCTION BY: R. SOROKOWSKI	CONSULTANT DRAWING NO. WR-S0201
	00 ISSUED FOR TENDER 2006/02/03 EL			DATE 2005/07/27		DATE 2006/02/08	
				WATER TREATMENT PLANT RESIDUALS HANDLING FOUNDATIONS AND CONCRETE STRUCTURES	CITY FILE NUMBER SHEET OF CITY DRAWING NUMBER 1-060R-A-50201-001-00D		