


NOTES:
 1. SEE DWG WR-S0101 FOR ADDITIONAL WALL REINFORCING.
 2. SEE DWG WR-S0111 AND WR-S0121 FOR ADDITIONAL SLAB REINFORCING.

F SECTION
 WR-S0101 1:50

WR-S0111, WR-S0121
 WR-S0131, WR-S0141
 WR-S0146

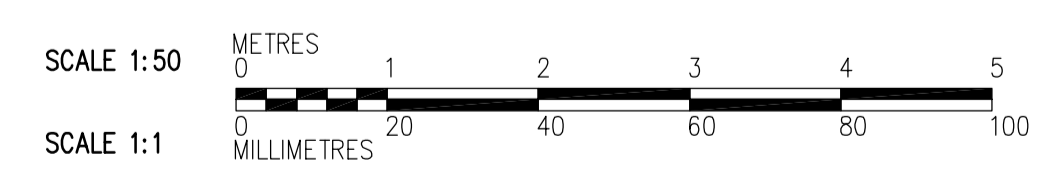

 Certificate of Authorization CH2M HILL Canada Ltd. No. 1441 Expiry: April 30, 2006	B.M. ELEV.	 Frederickson Cooper ARCHITECTS	 A Web International Ltd. Company	ENGINEER'S SEAL ORIGINAL SIGNED BY D. KRUGER 2006/02/06	 THE CITY OF WINNIPEG WATER AND WASTE DEPARTMENT ENGINEERING DIVISION WATER TREATMENT PLANT RESIDUALS HANDLING FOUNDATIONS AND CONCRETE STRUCTURES STRUCTURAL RESIDUALS HANDLING AREA SECTION	CITY FILE NUMBER
	00 ISSUED FOR TENDER 2006/02/03 EL	DESIGNED BY EL CHECKED BY AP DRAWN BY RL/CA APPROVED BY DJT	RELEASED FOR CONSTRUCTION BY: R. SOROKOWSKI	CONSULTANT DRAWING NO. WR-S0206		SHEET OF
	NO. REVISIONS DATE BY DATE 2005/09/29 DATE 2006/02/08	SCALE: 1:50	R. SOROKOWSKI	WR-S0206		CITY DRAWING NUMBER 1-060R-A-S0206-001-00D