


**NOTES:**  
 1. SEE DWG WR-S0101 FOR ADDITIONAL WALL REINFORCING.  
 2. SEE DWG WR-S0111 AND WR-S0121 FOR ADDITIONAL SLAB REINFORCING.

**H SECTION**  
 WR-S0101 1:50

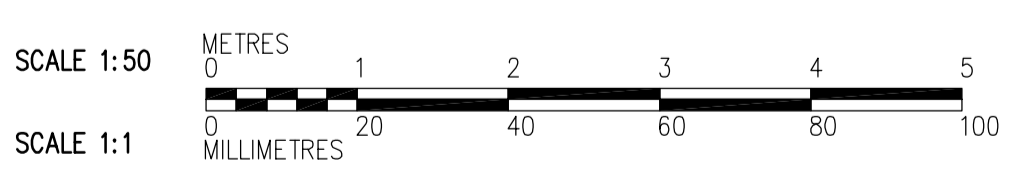

WR-S0111, WR-S0121  
 WR-S0131, WR-S0141

 Certificate of Authorization CH2M HILL Canada Ltd. No. 1441 Expiry: April 30, 2006	B.M. ELEV.	 Frederickson Cooper ARCHITECTS	 A Veolia International Ltd. Company	ENGINEER'S SEAL	 THE CITY OF WINNIPEG WATER AND WASTE DEPARTMENT ENGINEERING DIVISION	
	DESIGNED BY EL			CHECKED BY AP		ORIGINAL SIGNED BY D. KRUGER
	DRAWN BY RL/CA			APPROVED BY DJT		2006/02/06
	SCALE: 1:50			RELEASED FOR CONSTRUCTION BY: R. SOROKOWSKI		CONSULTANT DRAWING NO. WR-S0208
00 ISSUED FOR TENDER	2006/02/03 EL	DATE 2005/09/29	DATE 2006/02/08	STRUCTURAL RESIDUALS HANDLING AREA SECTION	WATER TREATMENT PLANT RESIDUALS HANDLING FOUNDATIONS AND CONCRETE STRUCTURES CITY FILE NUMBER SHEET OF CITY DRAWING NUMBER <b>1-060R-A-0208-001-00D</b>	