
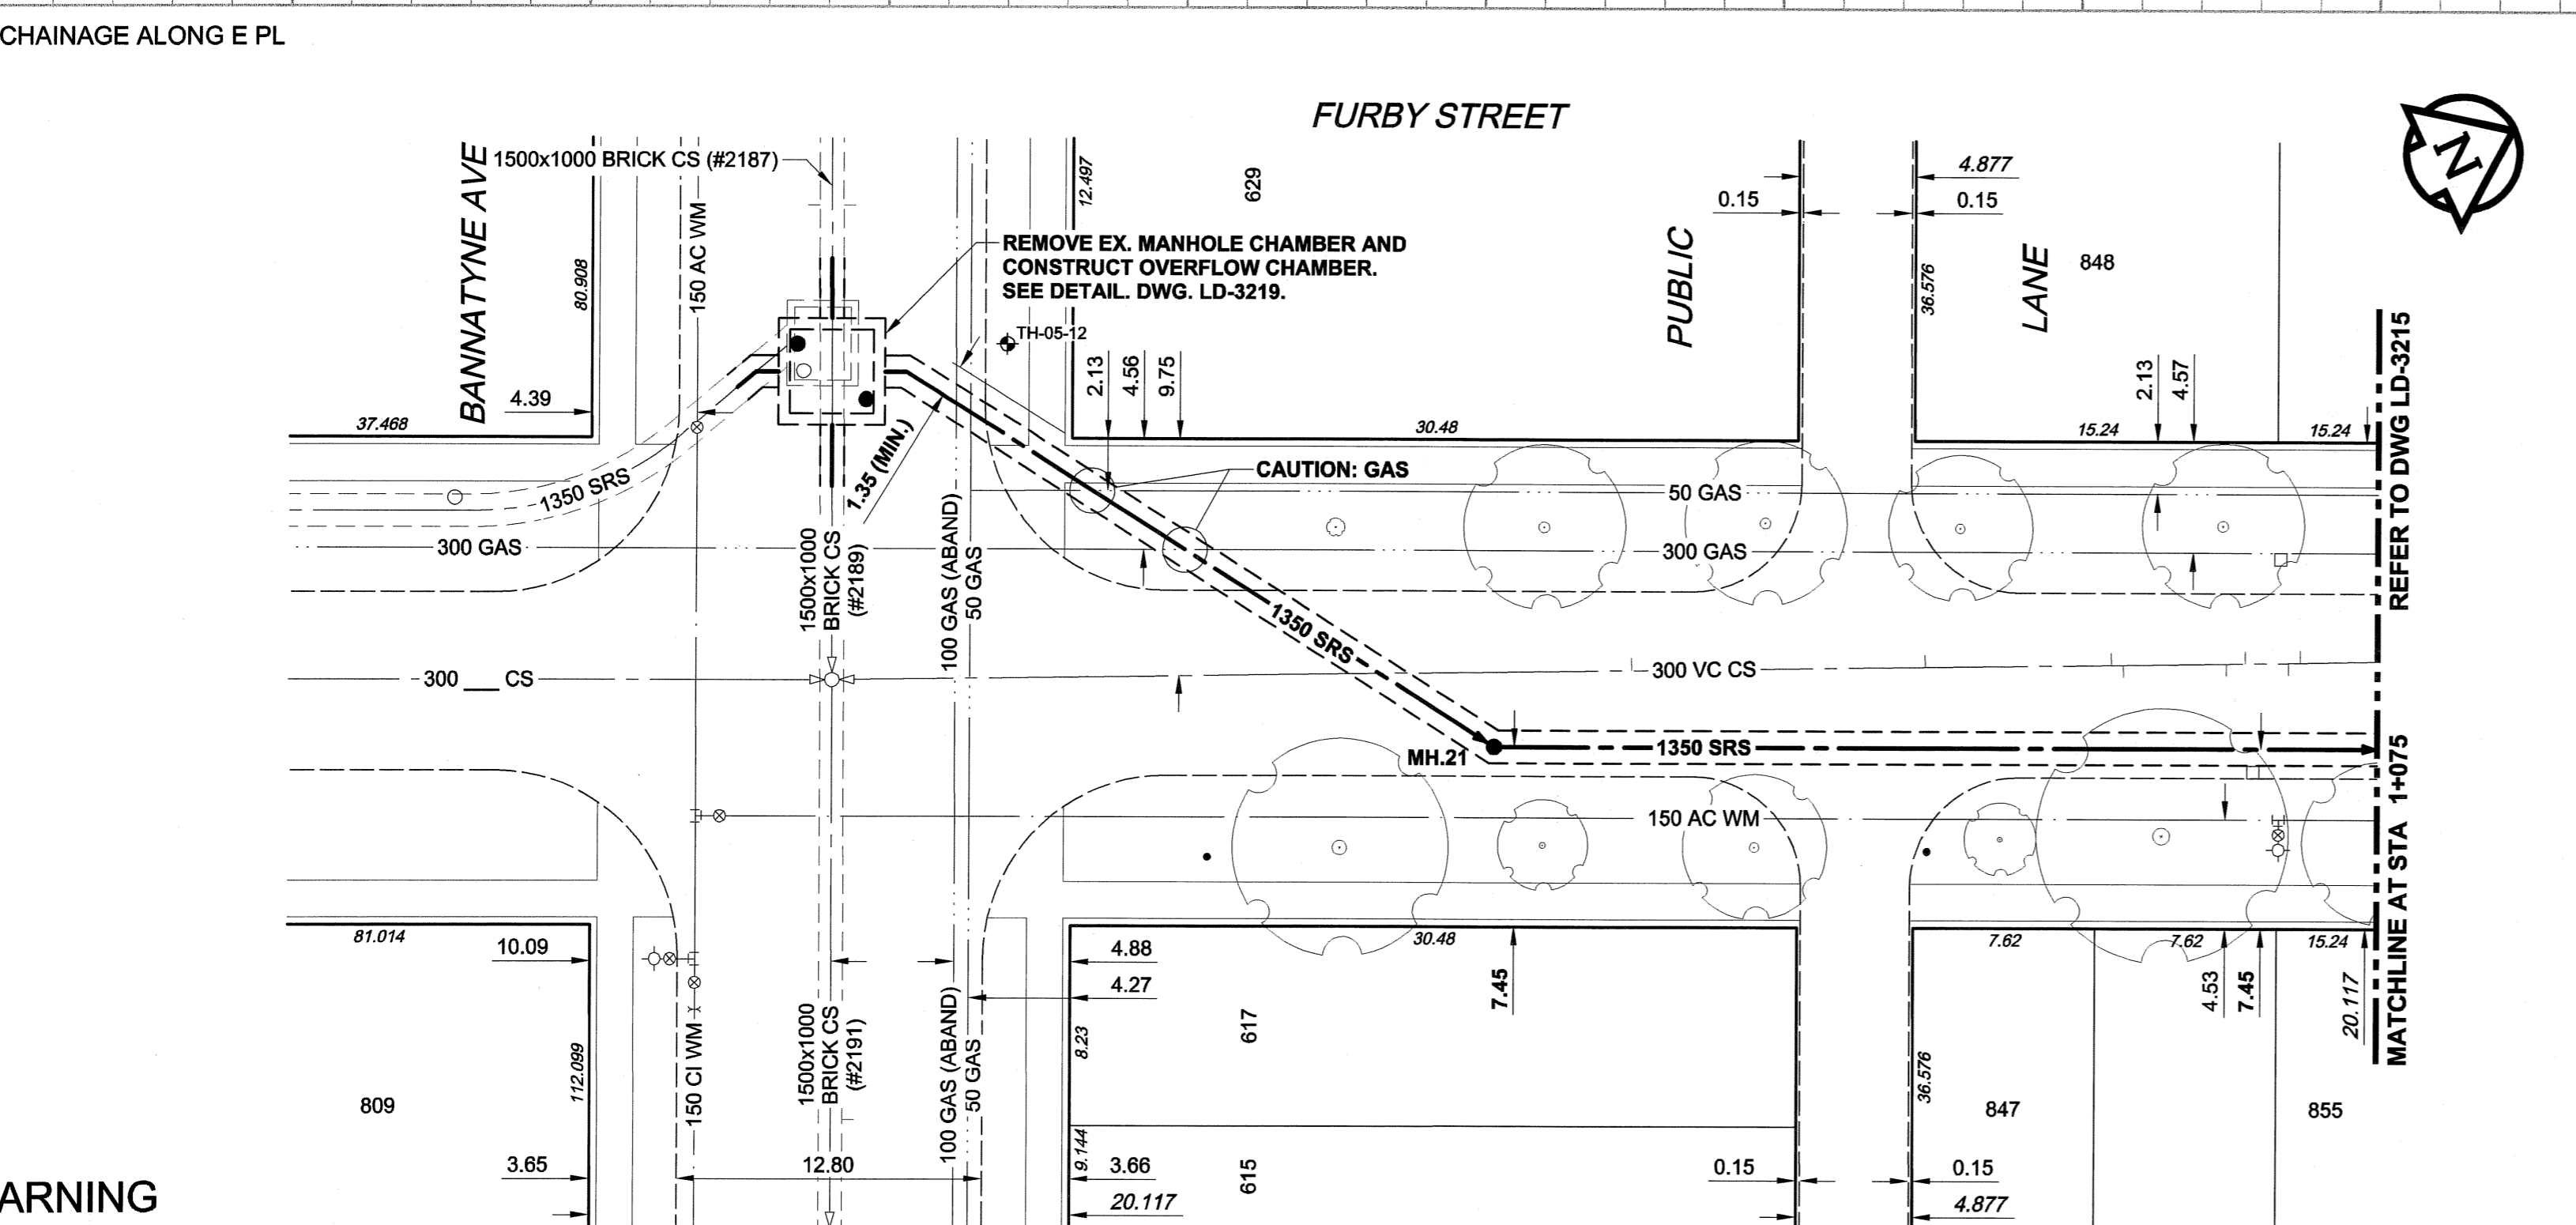


D SIZE 22" x 34" (559mm x 864mm)  
 PLOT: 05/11/01 11:01:15 AM  
 UMA FILE NAME: D265-177-02 02-C-1011\_RX.dwg Saved By: aleippi

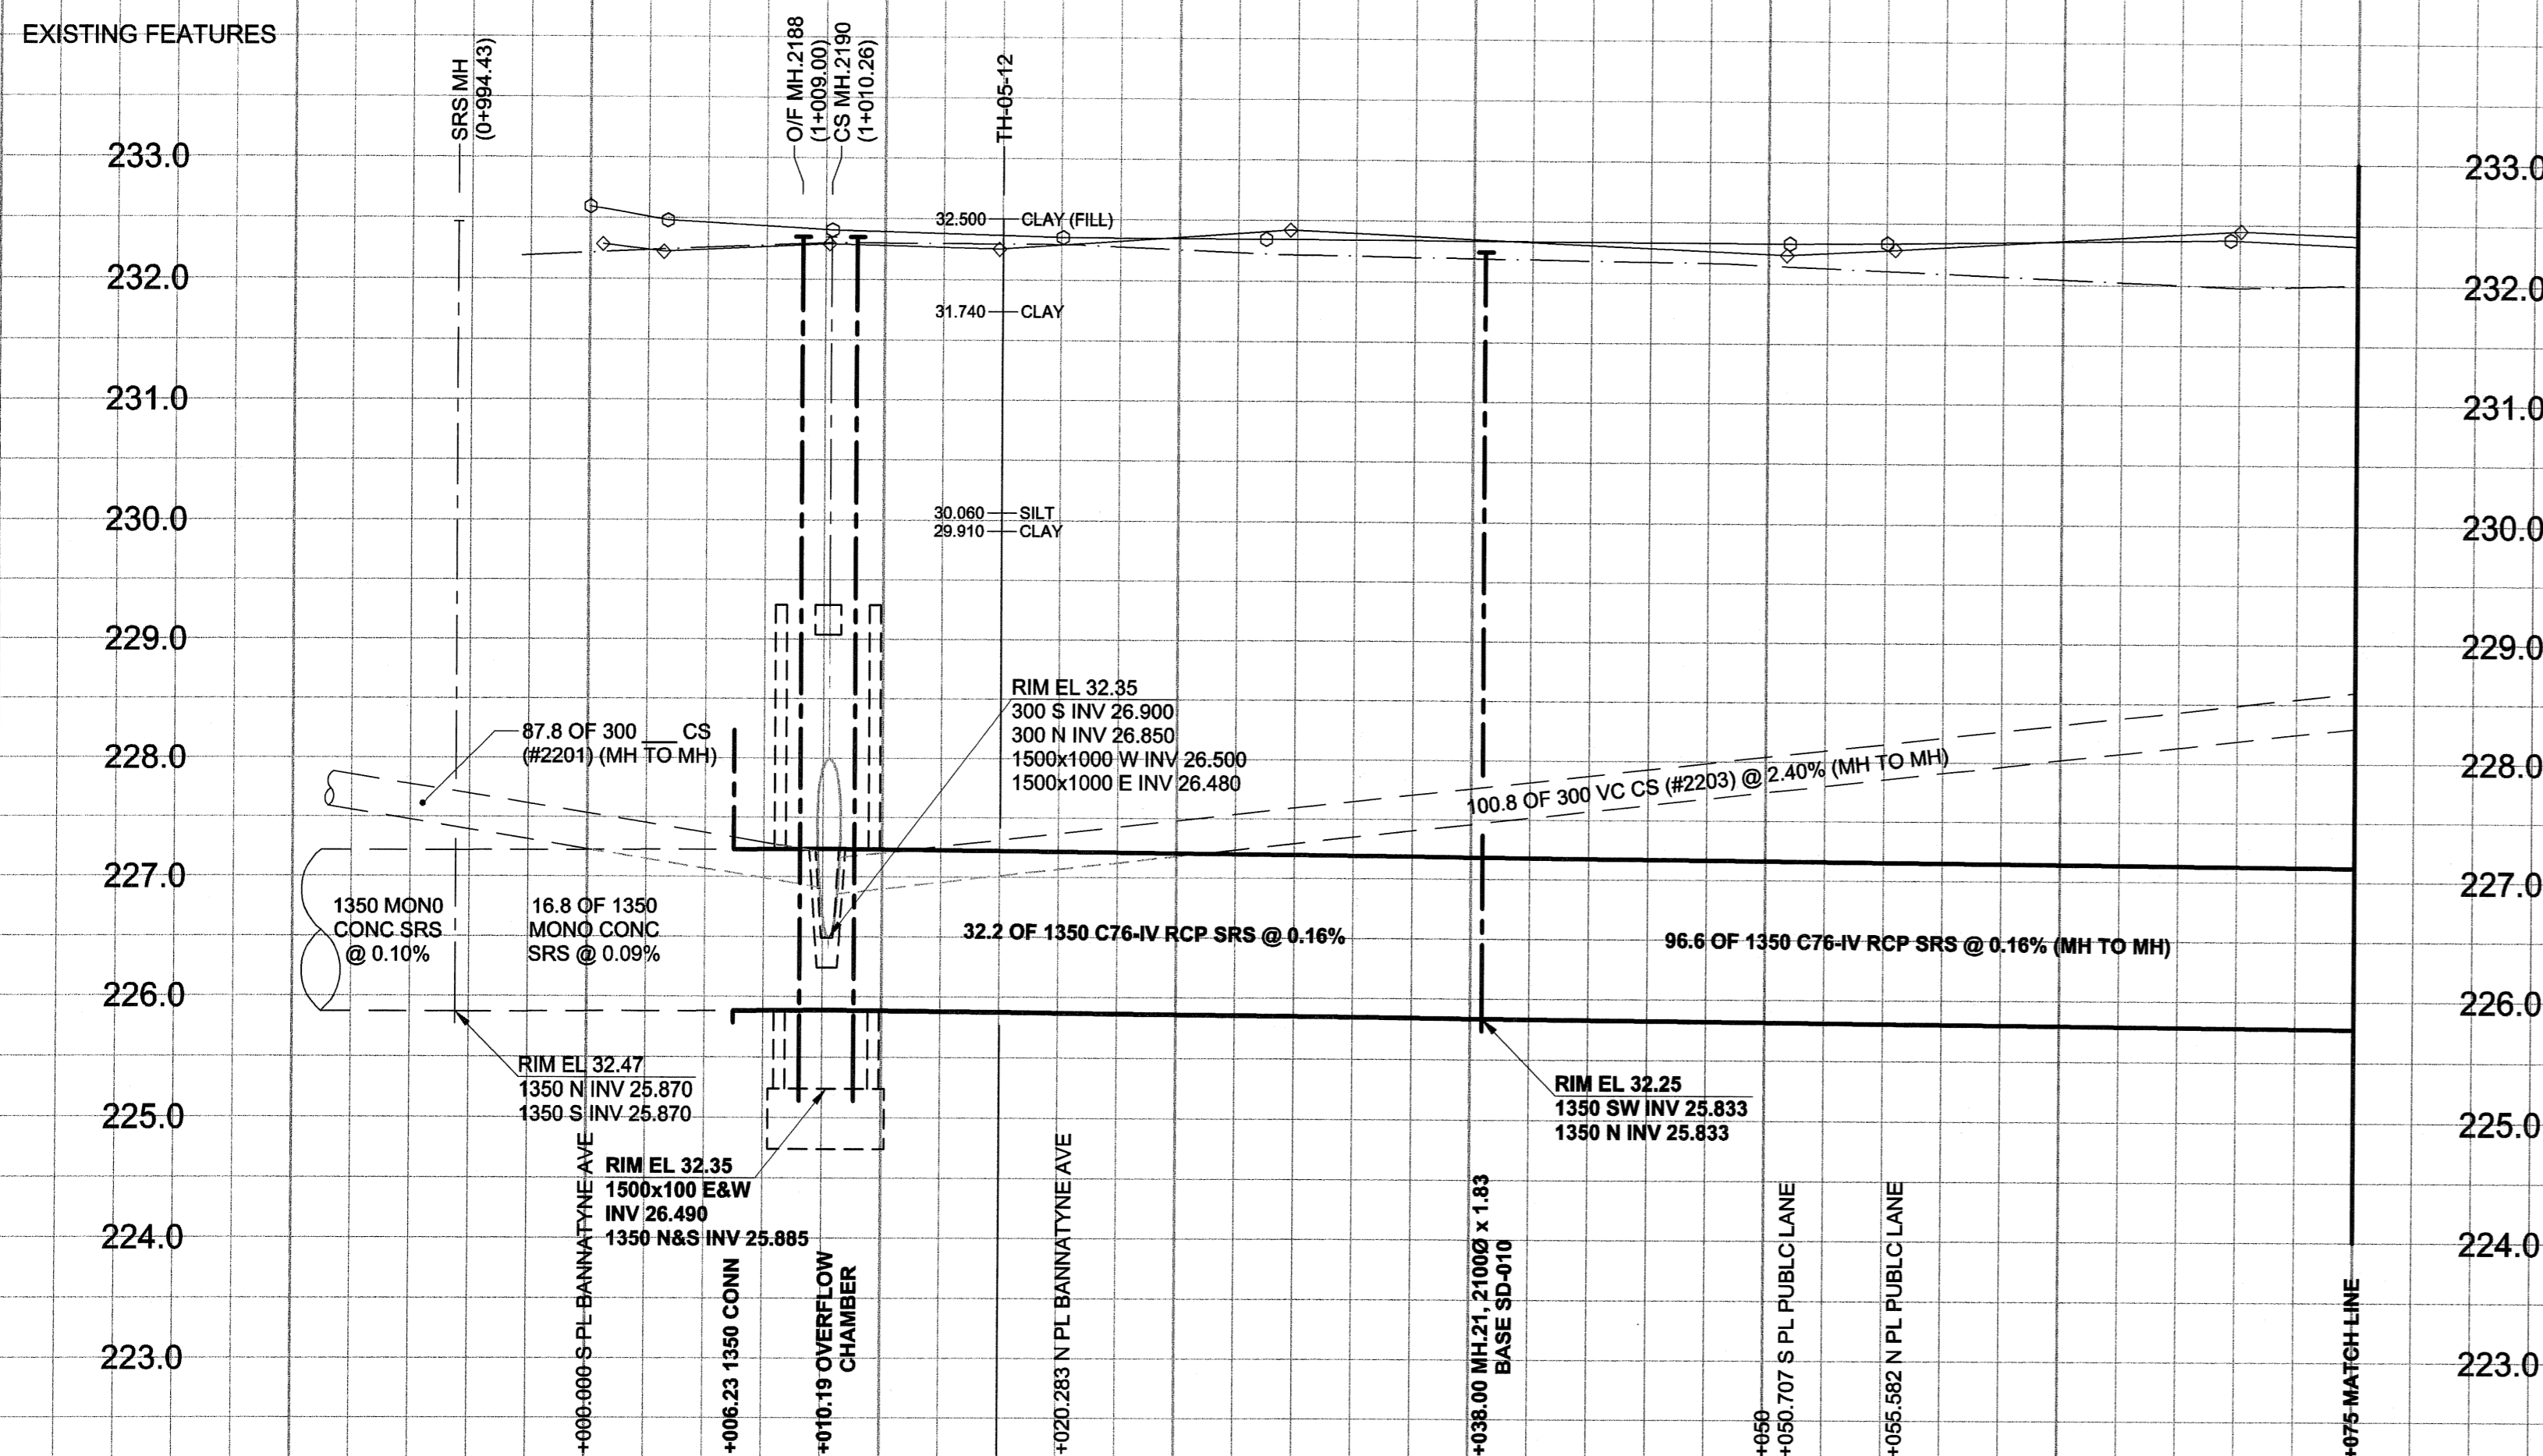

**WARNING**  
 IF POWER EQUIPMENT OR EXPLOSIVES ARE TO BE USED FOR EXCAVATION ON THIS PROJECT, THE CONTRACTOR MUST:  
 1) NOTIFY THE GAS COMPANY OF THE PROPOSED LOCATION OF EXCAVATION.  
 2) TAKE PRECAUTION TO AVOID DAMAGE TO GAS COMPANY INSTALLATIONS.  
 SEE PROVINCIAL REGULATION 140/92 FOR DETAILS

EXISTING	LEGEND - PLAN	NEW	EXISTING	LEGEND - PLAN	NEW	EXISTING	LEGEND - PROFILE	NEW
	WATERMAIN			CURB STOP			WATERMAIN	
	LAND DRAINAGE SEWER			REDUCER			HYDRANT	
	WASTE WATER SEWER			COUPLING			VALVE	
	MANHOLE			ANODE			LAND DRAINAGE SEWER	
	CATCH BASIN			HYDRO			WASTE WATER SEWER	
	CURB INLET			MTS			PAVEMENT CROWN	
	CULVERT			GAS			N/W PROPERTY LINE	
	PIPE ABANDONMENTS			TESTHOLE			S/E PROPERTY LINE	
	SURVEY BAR			LAMP STANDARD			N/W GUTTER	
	LEGEND - PLAN			TREE			S/E GUTTER	

**LOCATION APPROVED UNDERGROUND STRUCTURES**

SUPR. U/G STRUCTURES DATE COMMITTEE

**NOTE:**  
 LOCATION OF UNDERGROUND STRUCTURES AS SHOWN ARE BASED ON THE BEST INFORMATION AVAILABLE. BUT NO GUARANTEE IS GIVEN THAT ALL EXISTING UTILITIES ARE SHOWN OR THAT THE GIVEN LOCATIONS ARE EXACT. CONFIRMATION OF EXISTENCE AND EXACT LOCATION OF ALL SERVICES MUST BE OBTAINED FROM THE INDIVIDUAL UTILITIES BEFORE PROCEEDING WITH CONSTRUCTION.

BM 36-044	N. side Notre Dame Ave. Blk'n. Sherbrook St. & Pearl St.
ELEV 232.783m	Tbl. in Wty. wing wall on production St. of W. wall of
	No. 677 Notre Dame Ave. (Health Sciences Power House),
	0.2m E. & 0.25m below precast stone finish of wing wall.
NO. REVISIONS	DATE
0	ISSUED FOR CONSTRUCTION 05/11/03 ADL
	DATE 05/11/03 BY

UMA   AECOM	
© 2005 UMA ENGINEERING LTD. ALL RIGHTS RESERVED.	
DESIGNED BY GEB	CHECKED BY [Signature]
DRAWN BY ADL	APPROVED BY [Signature]
HOR. SCALE 1:250	RELEASED FOR CONSTRUCTION
VERT. SCALE 1:50	DATE 05/11/03

**METRIC**  
 WHOLE NUMBERS INDICATE MILLIMETRES  
 DECIMALIZED NUMBERS INDICATE METRES

**APCGM**  
 Certificate of Authorization  
 UMA Engineering Ltd.  
 No. 256 Expiry: April 30, 2006

BID OPPORTUNITY NO. 584-2005

**THE CITY OF WINNIPEG**  
 WATER AND WASTE DEPARTMENT

**ALEXANDER/BANNATYNE COMBINED SEWER RELIEF CONTRACT 2B**

FURBY STREET  
 BANNATYNE AVENUE  
 TO 45m SOUTH OF WILLIAM AVENUE

SHEET 11 OF 17  
 CITY DRAWING NUMBER LD-3214  
 REV 0

CONSULTANT DRAWING NO. 11 D265-177-02

- CONSTRUCTION NOTES:**
1. FOR DETAILED TEST HOLE INFORMATION, SEE SPECIFICATION.
  2. THE LOCATION OF ALL SERVICES IS TO BE CONFIRMED IN THE FIELD.
  3. INSTALL NEW SEWERS AND CATCHBASIN LEADS BY TRENCHLESS METHODS WHEREVER POSSIBLE.
  4. RENEW/REHABILITATE CATCHBASINS & RENEW CATCHBASIN LEADS WHERE NOTED.