



1 SECTION
SCALE 1:50

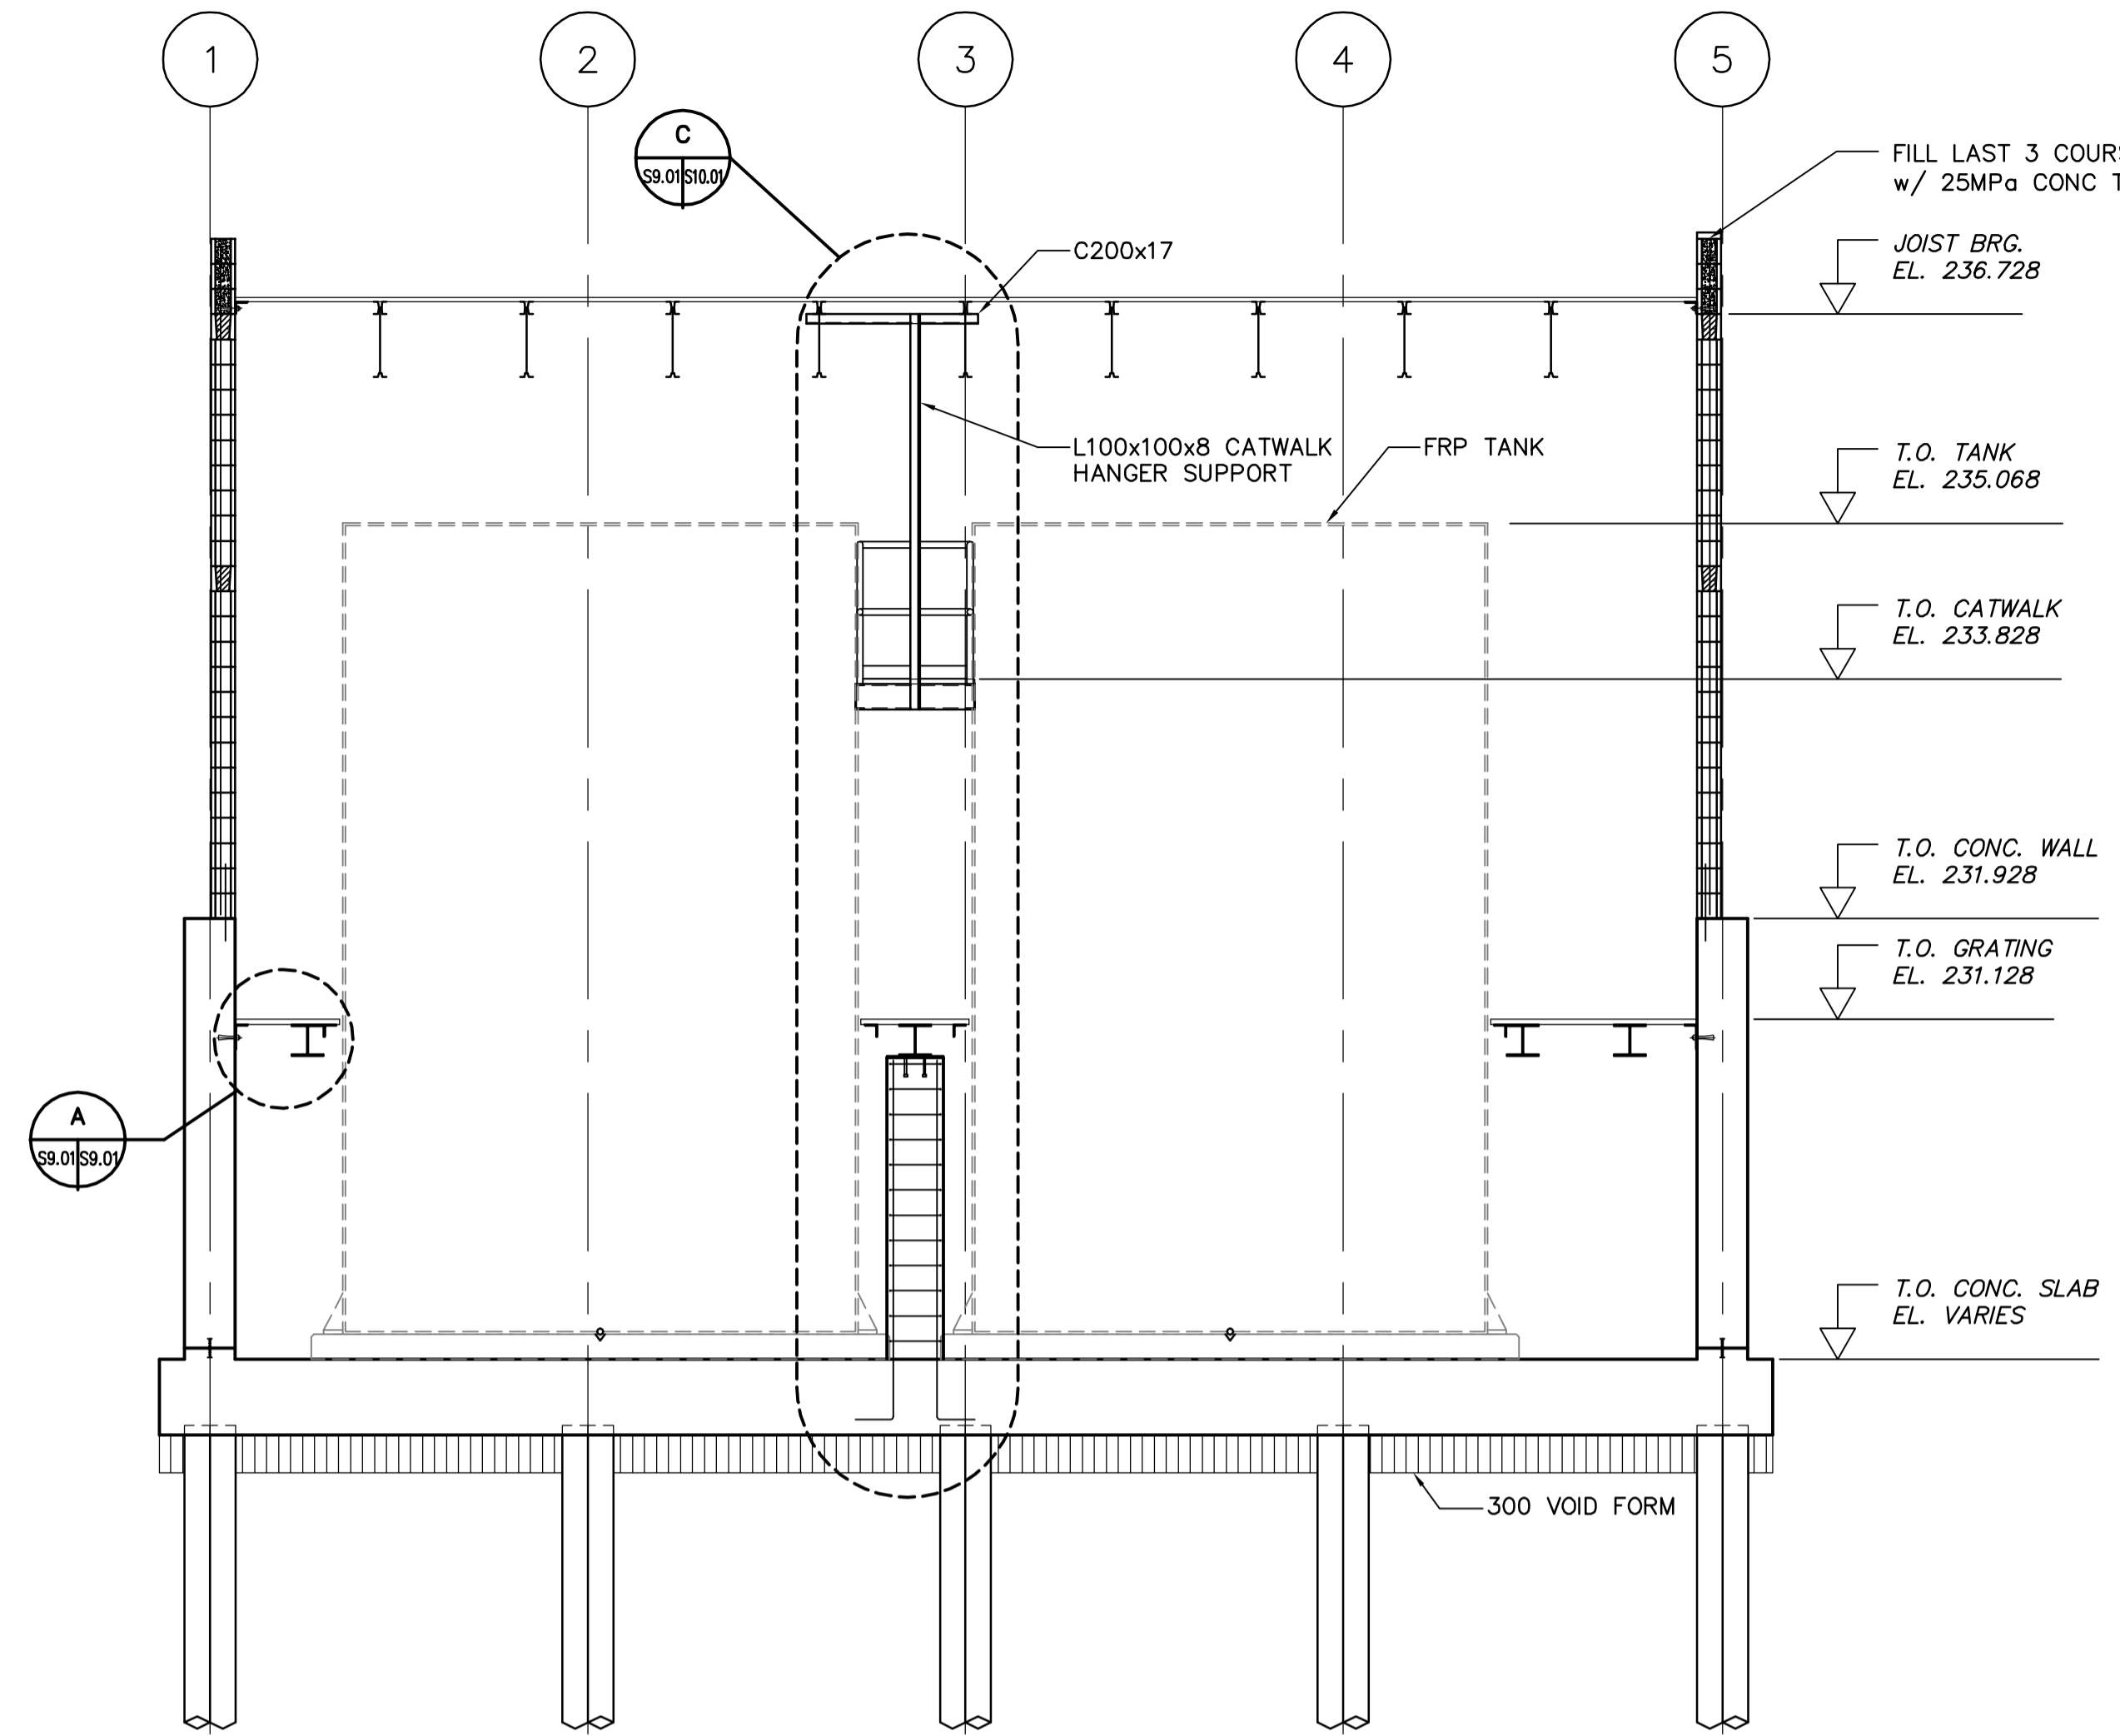

2 SECTION
SCALE 1:50

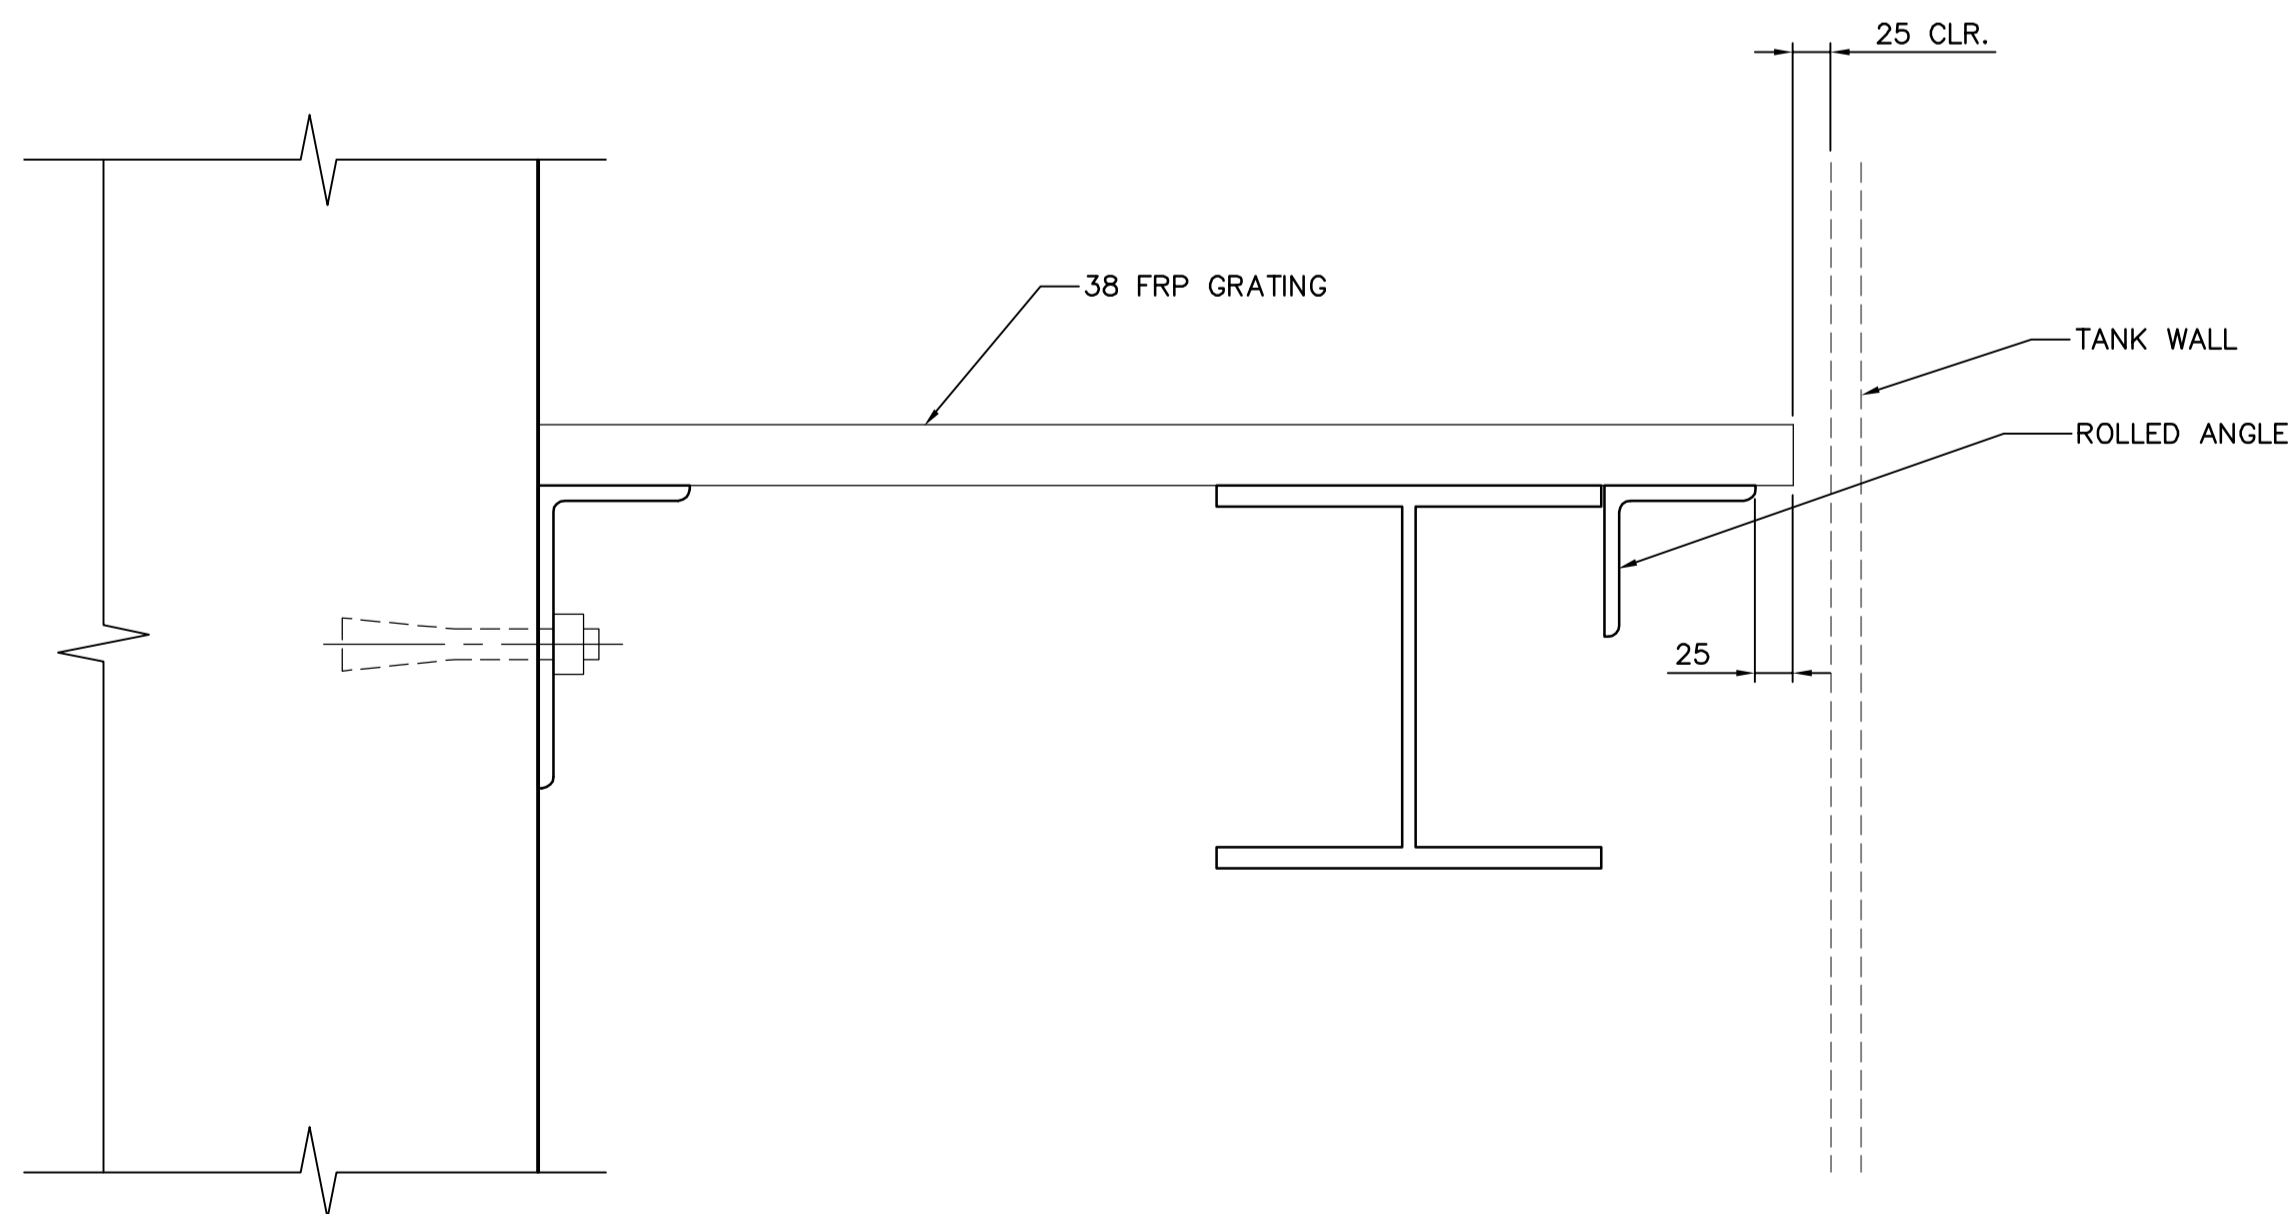

A SECTION
SCALE 1:5

DRAWING NOTES:
1. REFER TO DRAWING US1.03 FOR TYPICAL BACKFILL DETAIL
2. REFER TO DRAWING US5.01 FOR VOID FORM AND MUD SLAB



B.M. ELEV.			
DESIGNED BY	AP/GGP	CHECKED BY	MK
DRAWN BY	CT	APPROVED BY	D. TANIGUCHI
SCALE:	AS NOTED	RELEASED FOR CONSTRUCTION BY:	K. MARTENS
NO.	ISSUED FOR TENDER	DATE	05/12/02
NO.	REVISIONS	DATE	BY
		2005/09/22	



ENGINEER'S SEAL	
ORIGINAL SIGNED BY	M. KLASSON
	2005/12/02
CONSULTANT DRAWING NO.	CS9.01

THE CITY OF WINNIPEG
WATER AND WASTE DEPARTMENT
ENGINEERING DIVISION

NEWPCC CENTRATE NUTRIENT TREATMENT
PHOSPHORUS REMOVAL FACILITY
CONTRACT No. 1

STRUCTURAL
CHEMICAL STORAGE BUILDING
SECTIONS

CITY FILE NUMBER
SHEET OF
CITY DRAWING NUMBER
1-010F-A-80003-001-00-D