



3 SECTION
SCALE 1:50

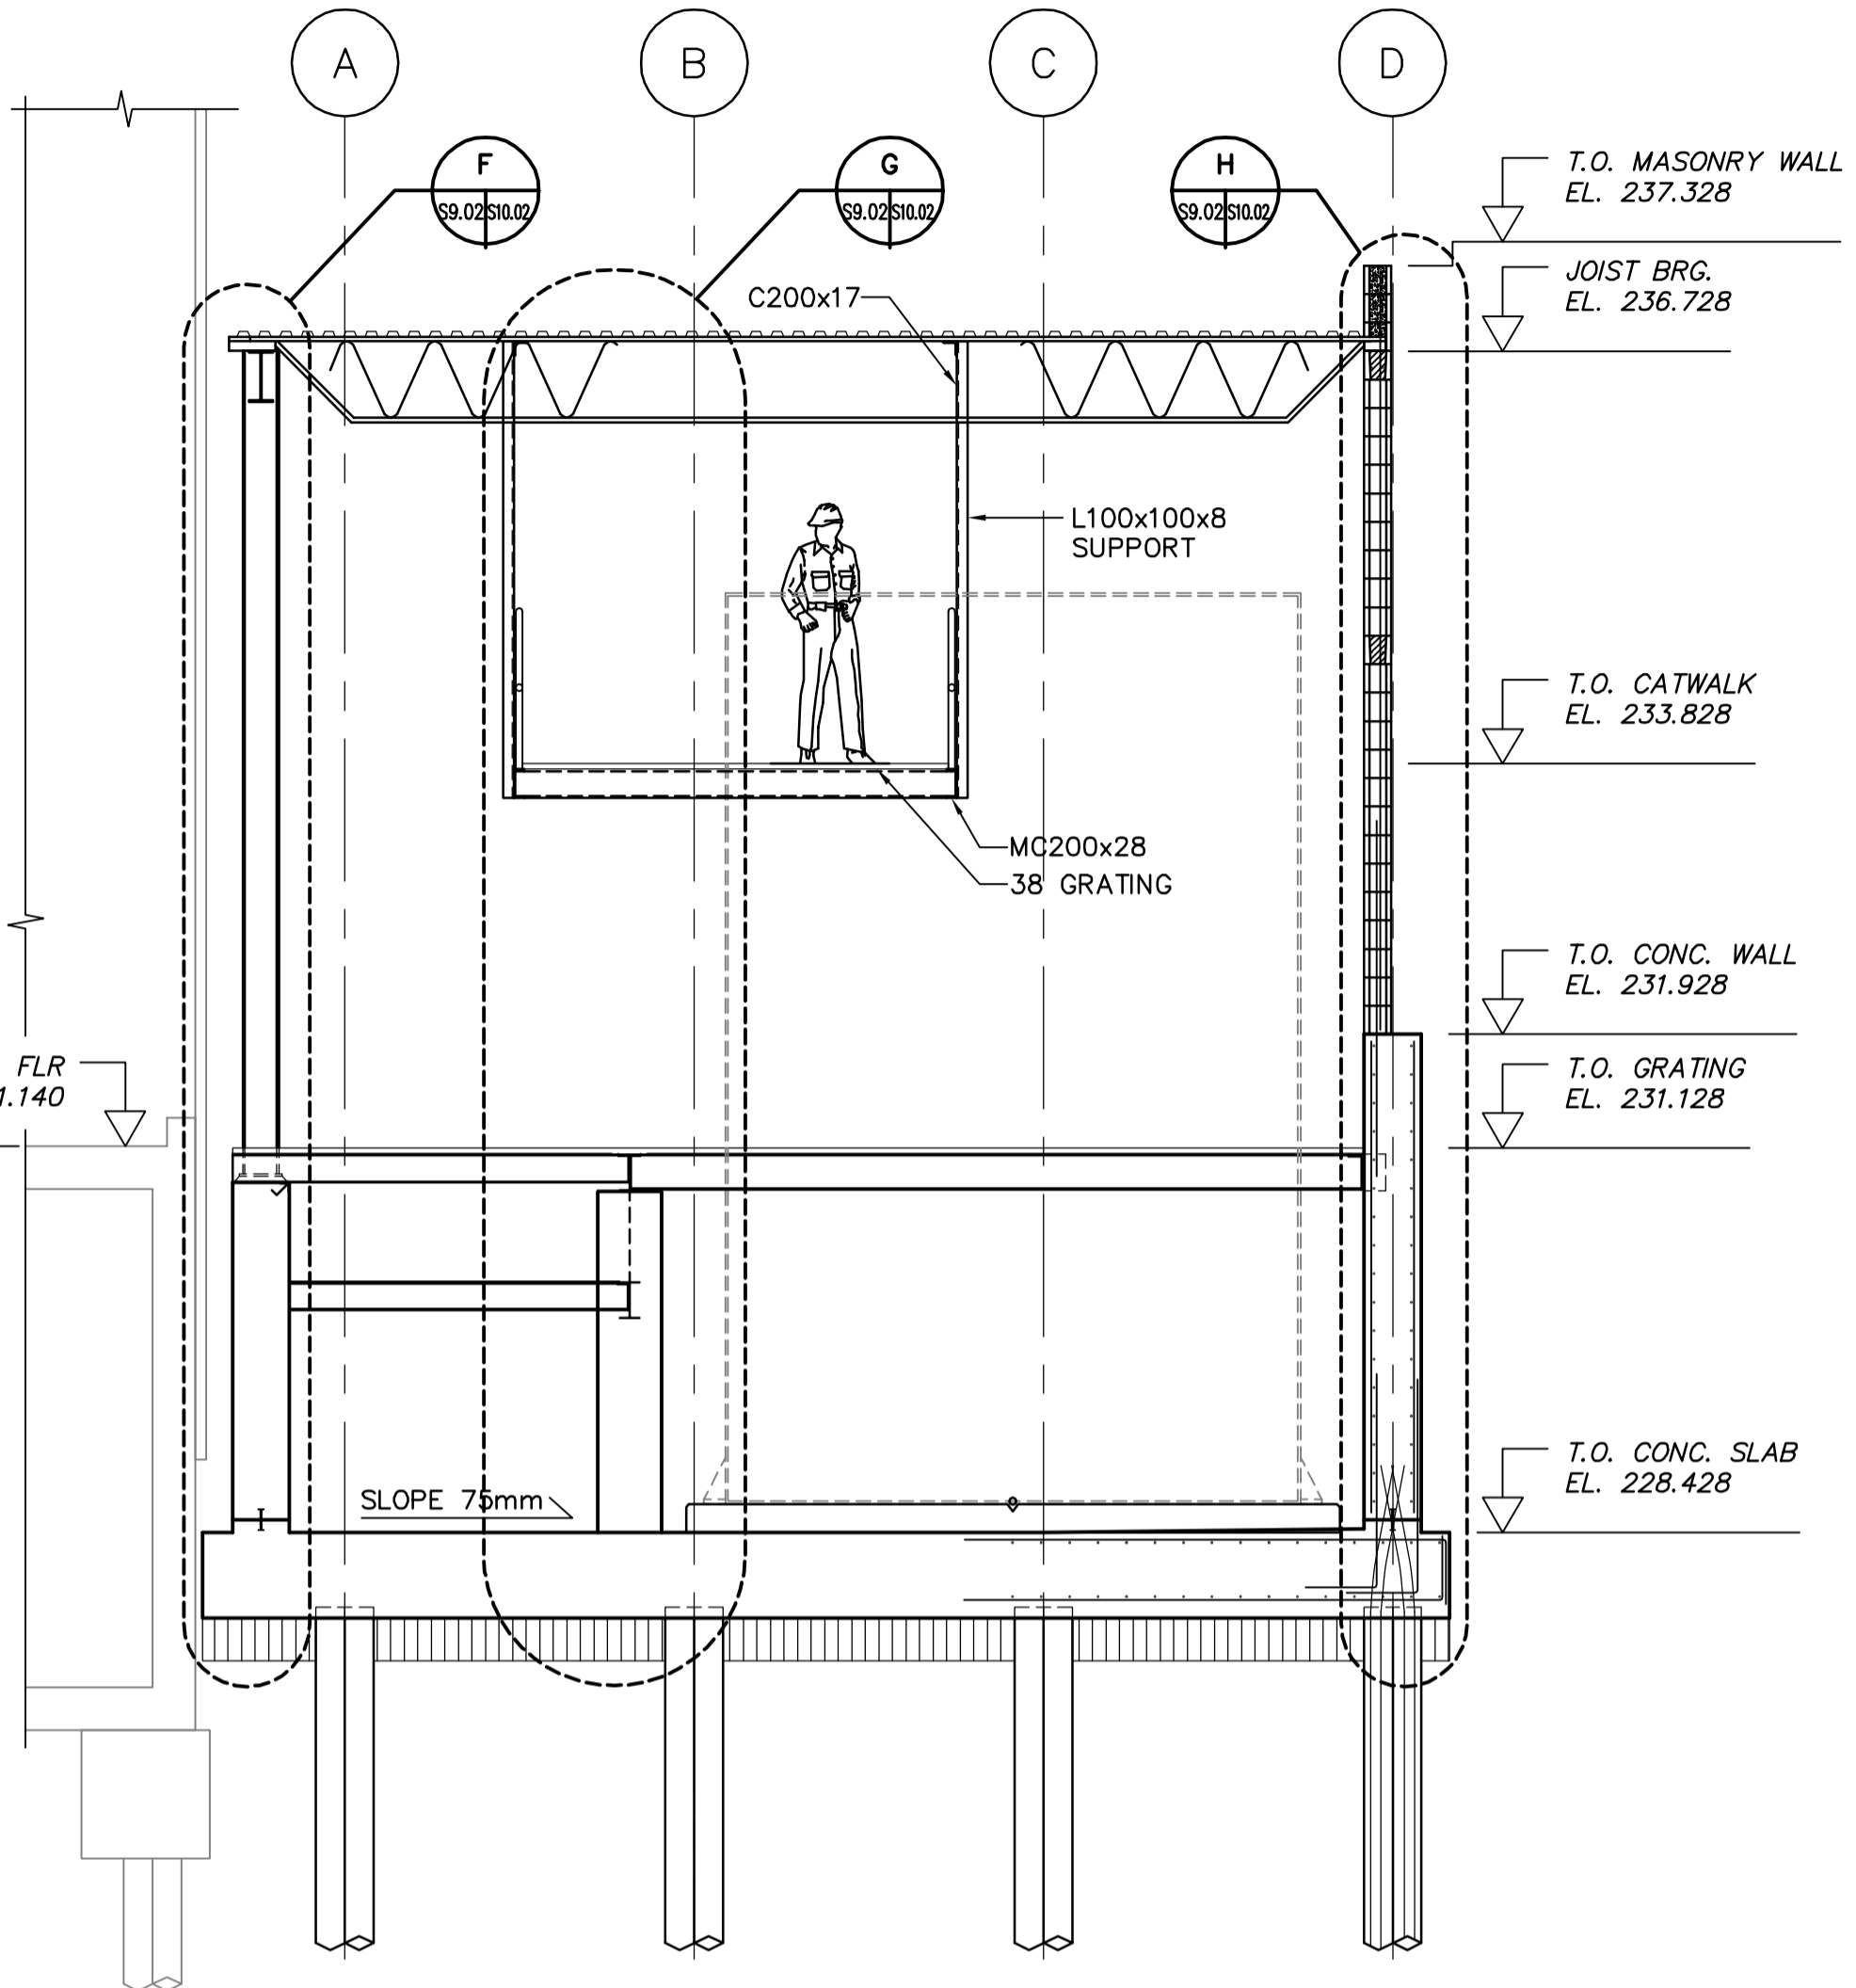

4 SECTION
SCALE 1:50

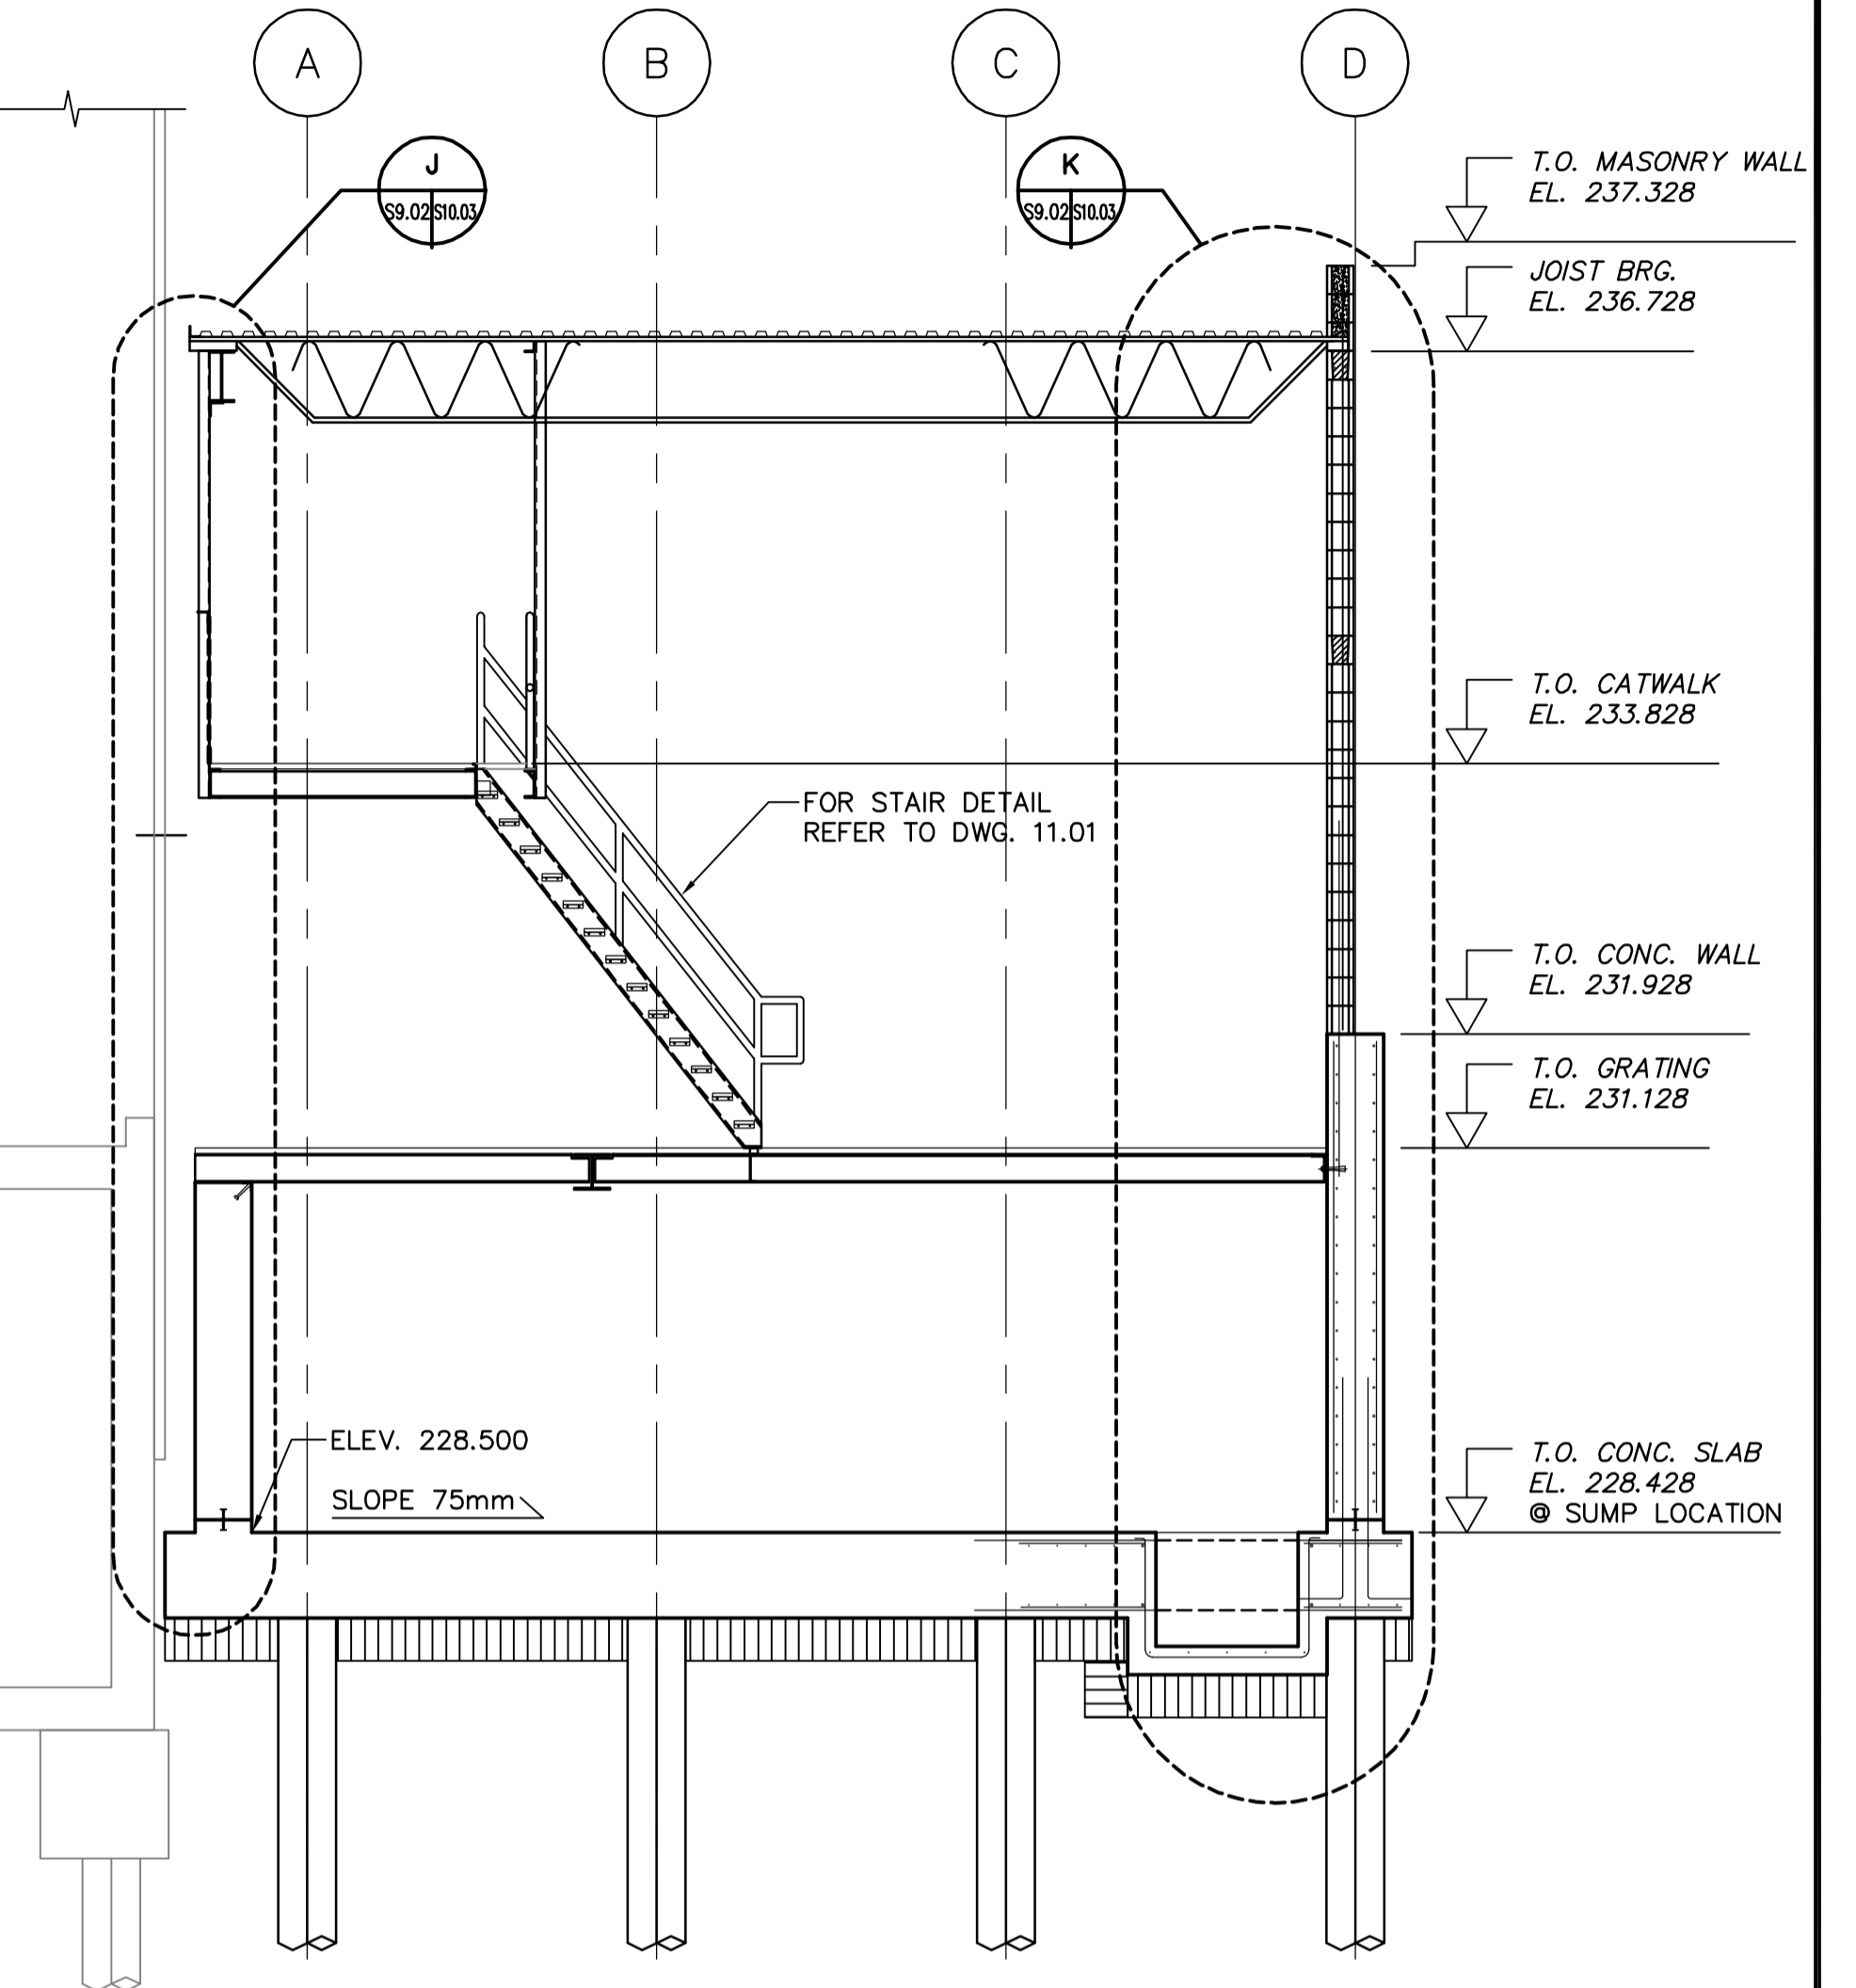

5 SECTION
SCALE 1:50

DRAWING NOTES:
 1. REFER TO DRAWING US1.03 FOR TYPICAL BACKFILL DETAIL
 2. REFER TO DRAWING USS.01 FOR VOID FORM AND MUD SLAB



B.M. ELEV.			
DESIGNED BY	AP / GGP	CHECKED BY	MK
DRAWN BY	CT	APPROVED BY	D. TANIGUCHI
SCALE:	AS NOTED	RELEASED FOR CONSTRUCTION BY:	K. MARTENS
00 ISSUED FOR TENDER	05/12/2	WDB	
NO. REVISIONS	DATE	BY	DATE
	2005/10/19		05/12/02

EarthTech
A Tyco International Ltd. Company

ENGINEER'S SEAL

ORIGINAL SIGNED BY
M. KLASSON
2005/12/02

CONSULTANT DRAWING NO.
CS9.02

THE CITY OF WINNIPEG
WATER AND WASTE DEPARTMENT
ENGINEERING DIVISION

NEWPCC CENTRATE NUTRIENT TREATMENT
PHOSPHORUS REMOVAL FACILITY
CONTRACT No. 1

STRUCTURAL
CHEMICAL STORAGE BUILDING
SECTIONS

CITY FILE NUMBER
SHEET OF
CITY DRAWING NUMBER
1-010F-A-80004-001-00-D