




**E** DETAIL  
SCALE 1:20

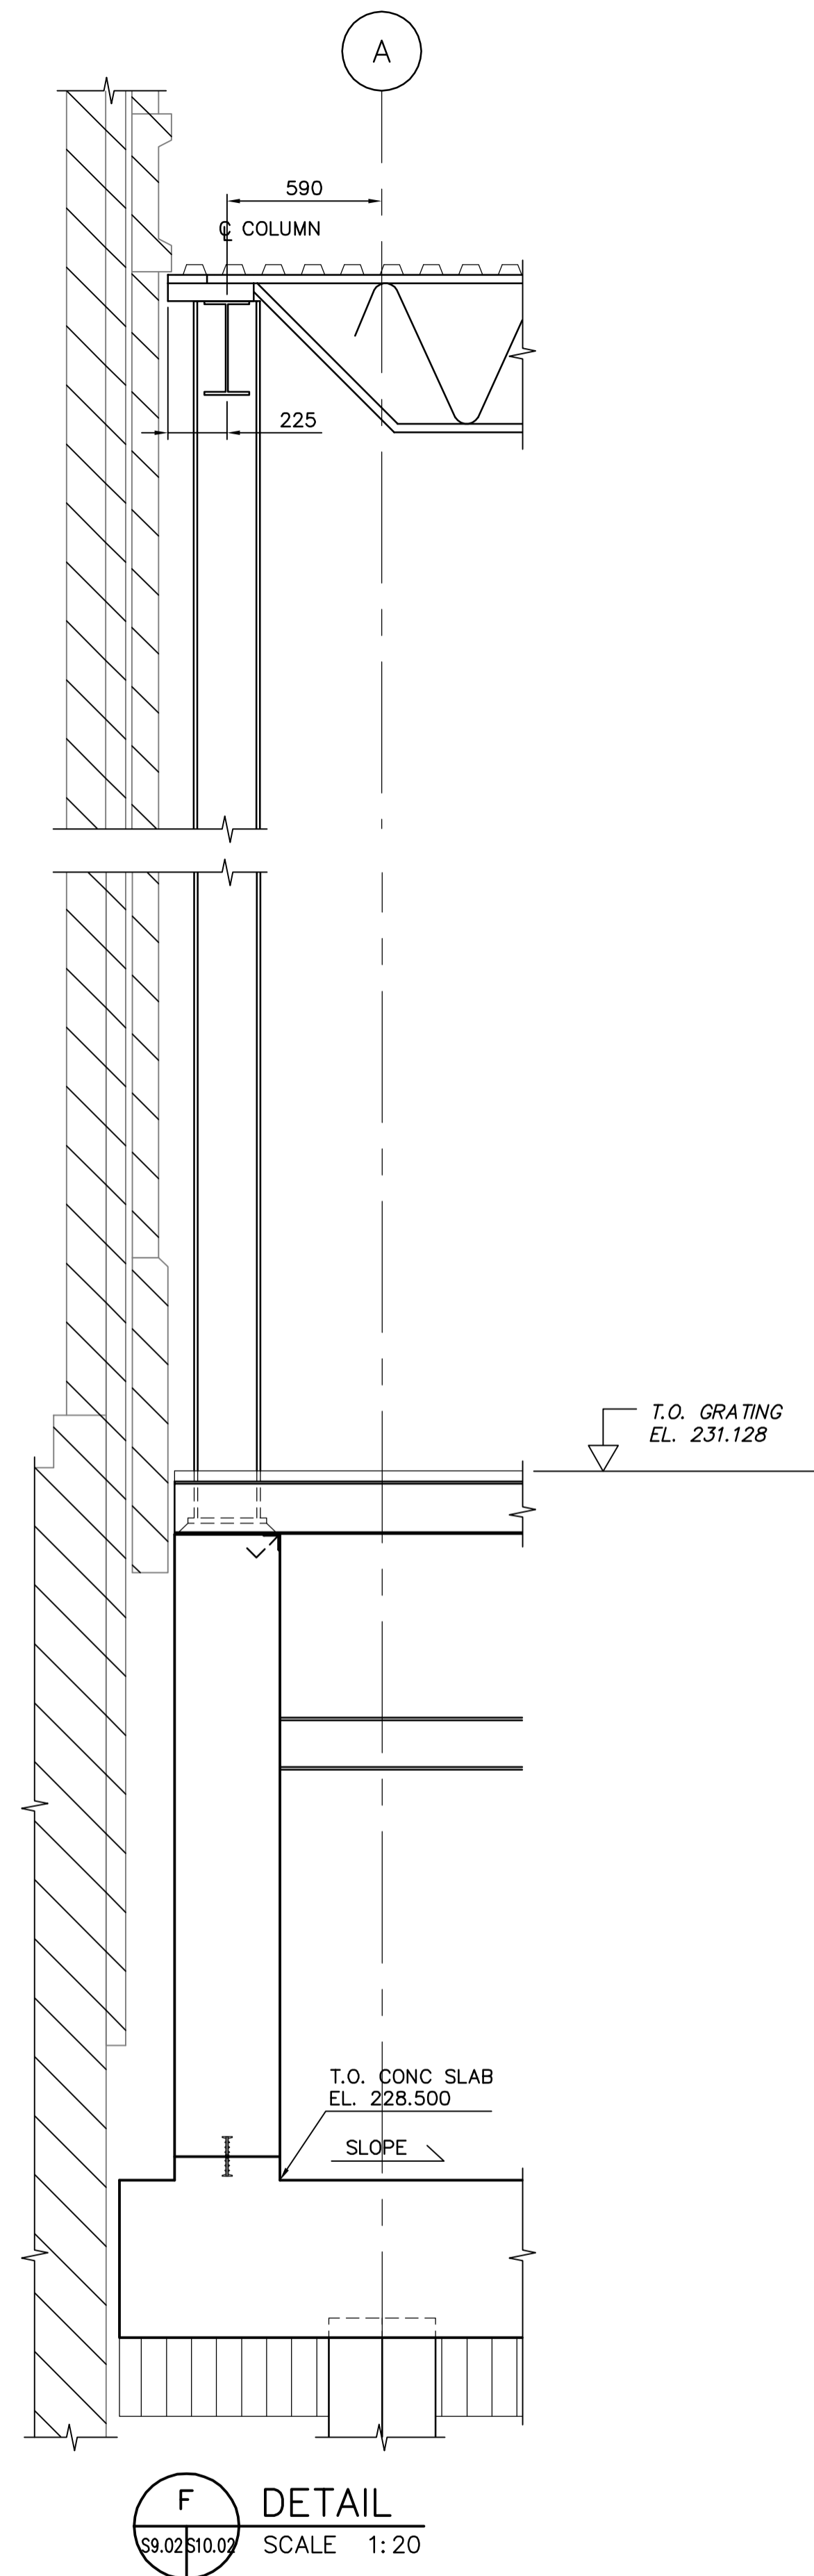

**F** DETAIL  
SCALE 1:20

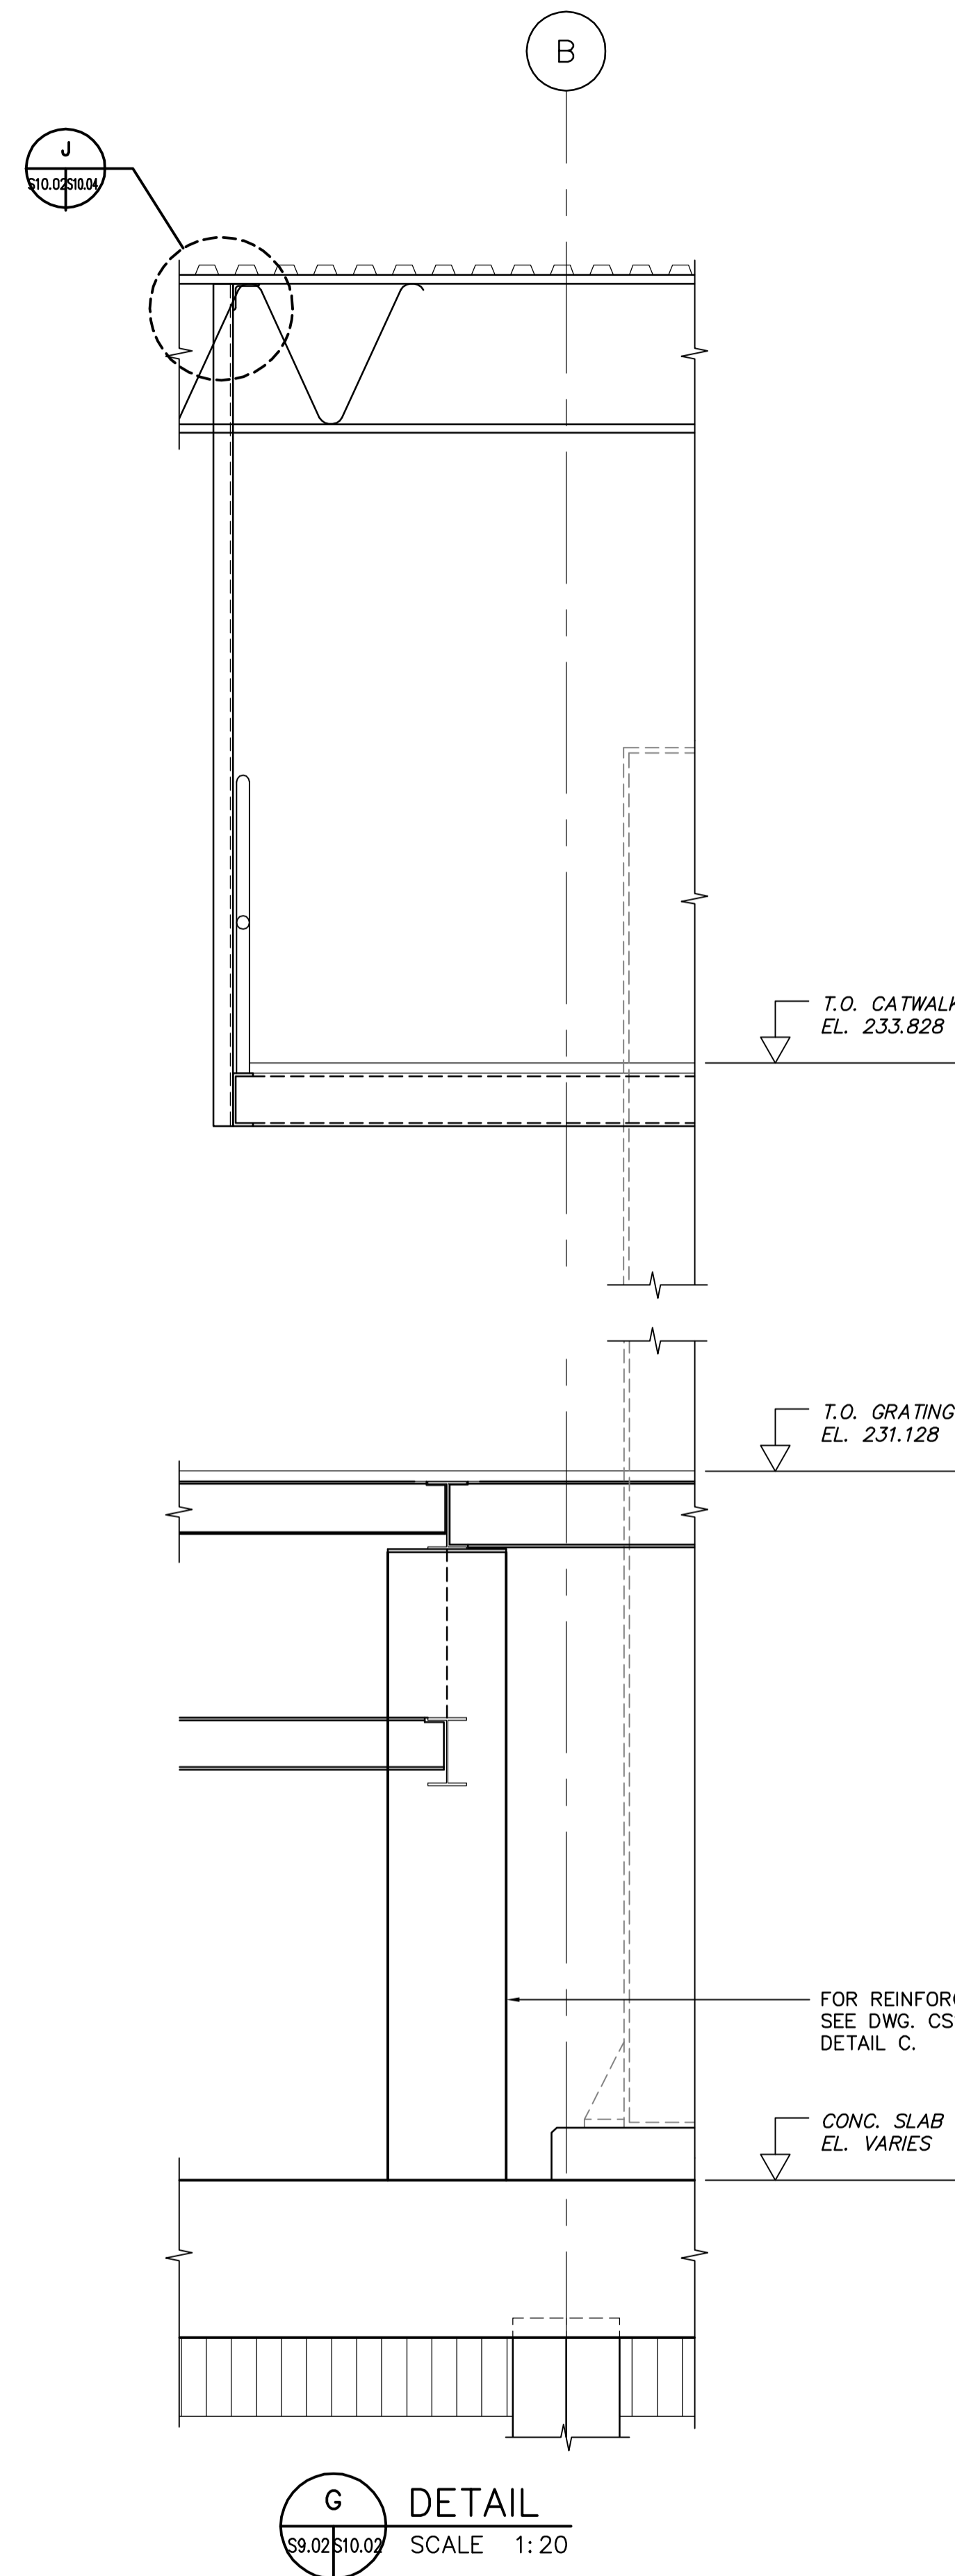

**G** DETAIL  
SCALE 1:20

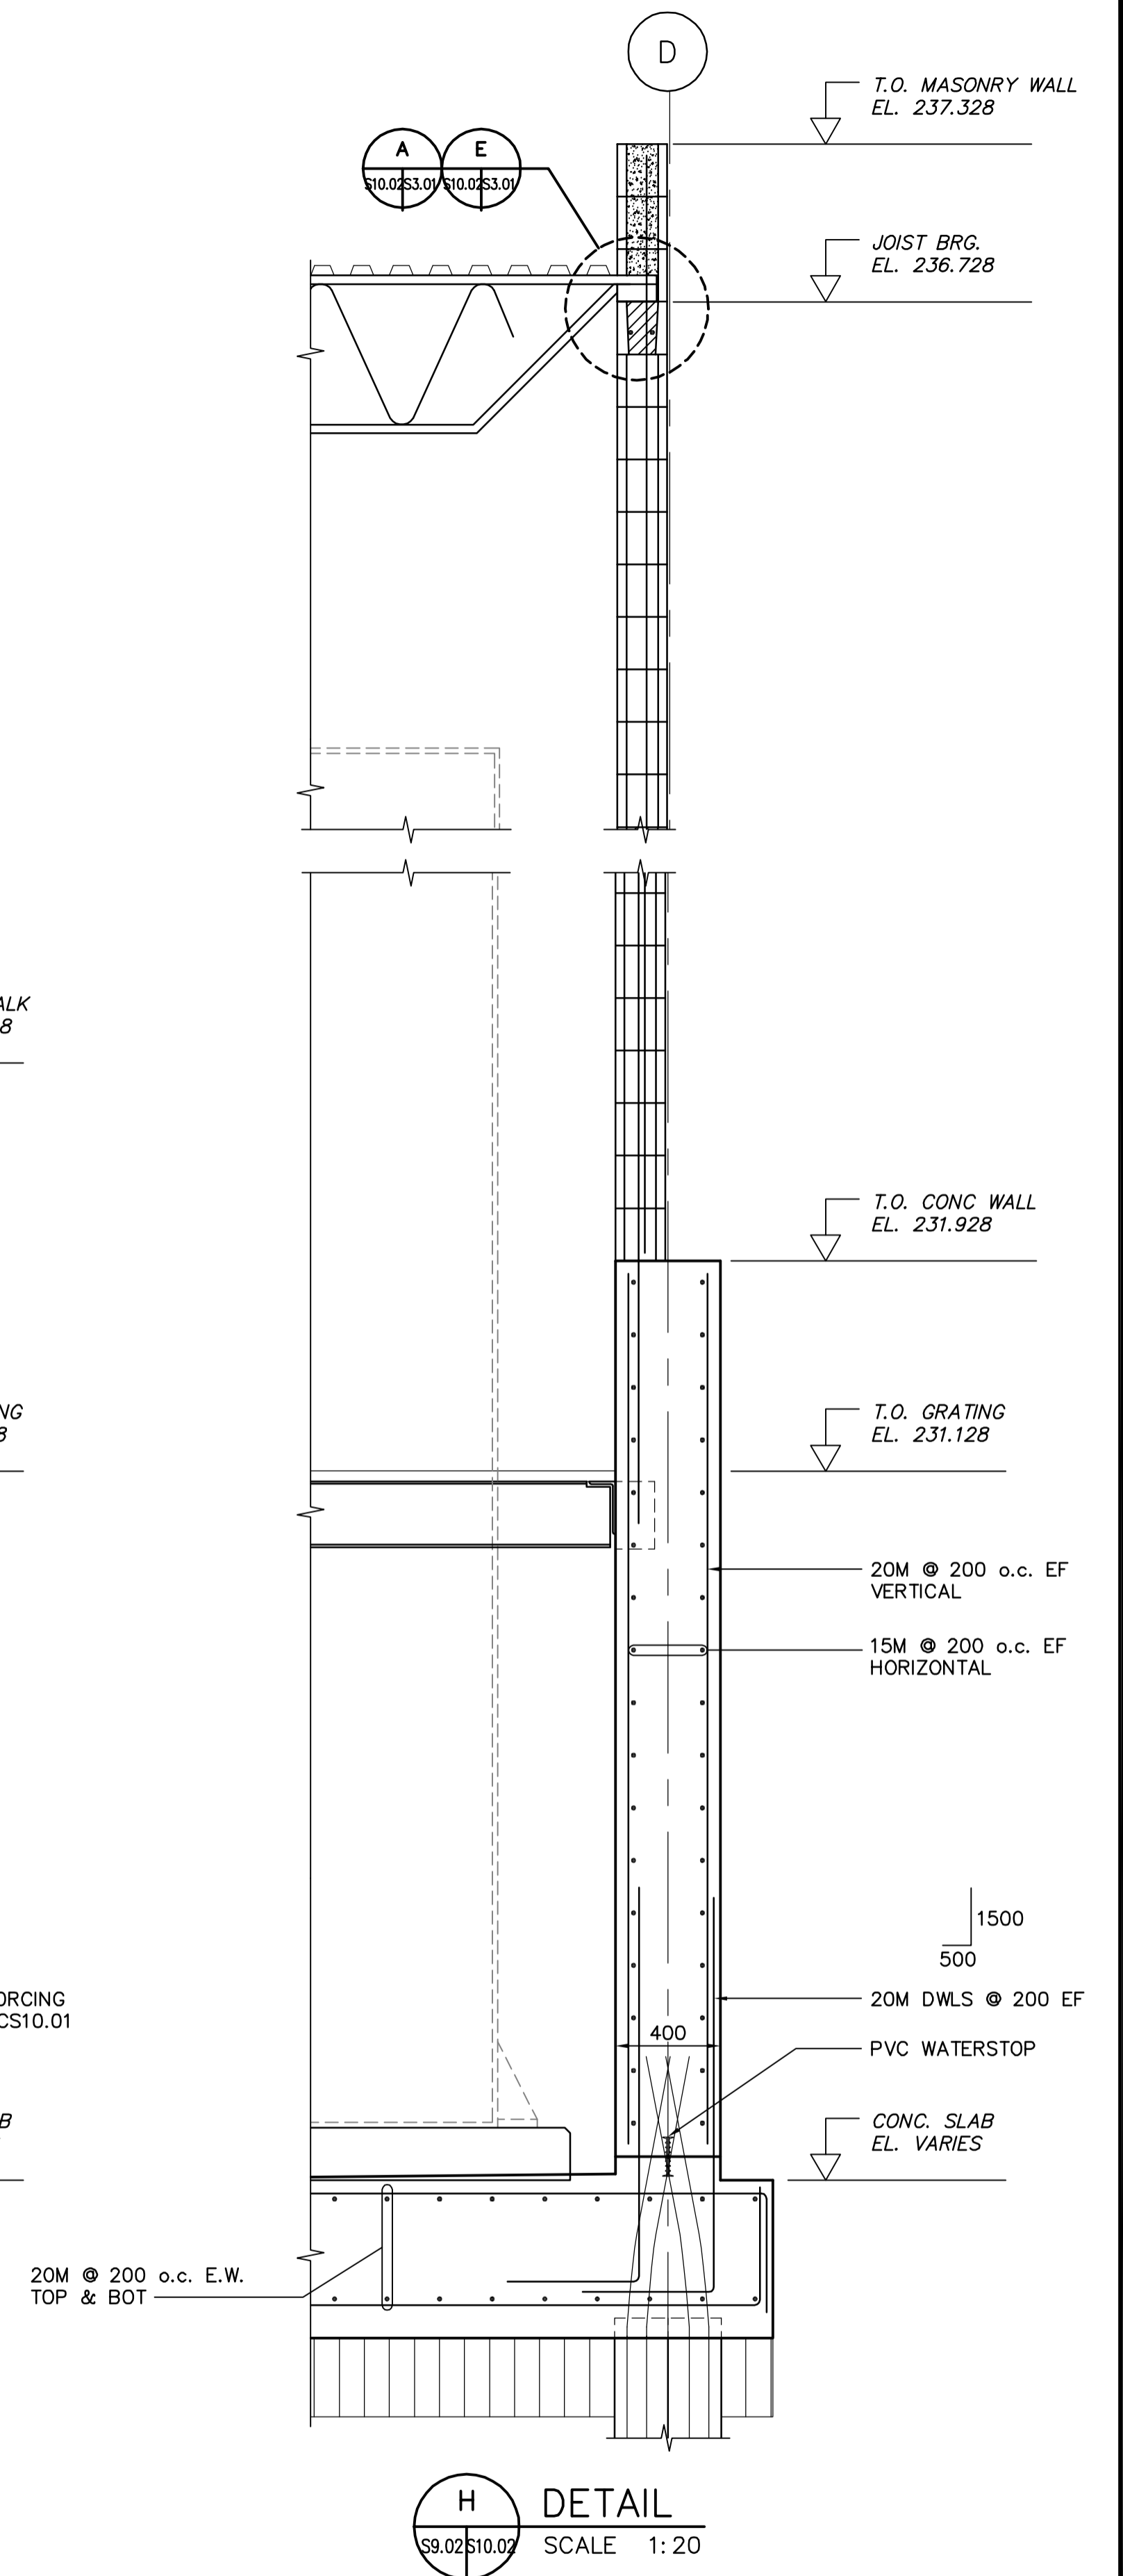

**H** DETAIL  
SCALE 1:20



B.M. ELEV.			
00	ISSUED FOR TENDER	05/12/2	WDB
NO.	REVISIONS	DATE	BY
		2005/10/24	



DESIGNED BY	AP/GGP	CHECKED BY	MK
DRAWN BY	WDB	APPROVED BY	D. TANIGUCHI
SCALE:	AS NOTED	RELEASED FOR CONSTRUCTION BY:	K. MARTENS
		DATE	05/12/02

ENGINEER'S SEAL	
ORIGINAL SIGNED BY	M. KLASSON
	2005/12/02
CONSULTANT DRAWING NO.	CS10.02

**THE CITY OF WINNIPEG**  
WATER AND WASTE DEPARTMENT  
ENGINEERING DIVISION

NEWPCC CENTRATE NUTRIENT TREATMENT  
PHOSPHORUS REMOVAL FACILITY  
CONTRACT No. 1

STRUCTURAL  
CHEMICAL STORAGE BUILDING  
SECTIONS AND DETAILS

CITY FILE NUMBER  
SHEET OF  
CITY DRAWING NUMBER  
**1-010F-A-80006-001-00-D**