




1A PUMP SKID PLAN
SCALE 1:15

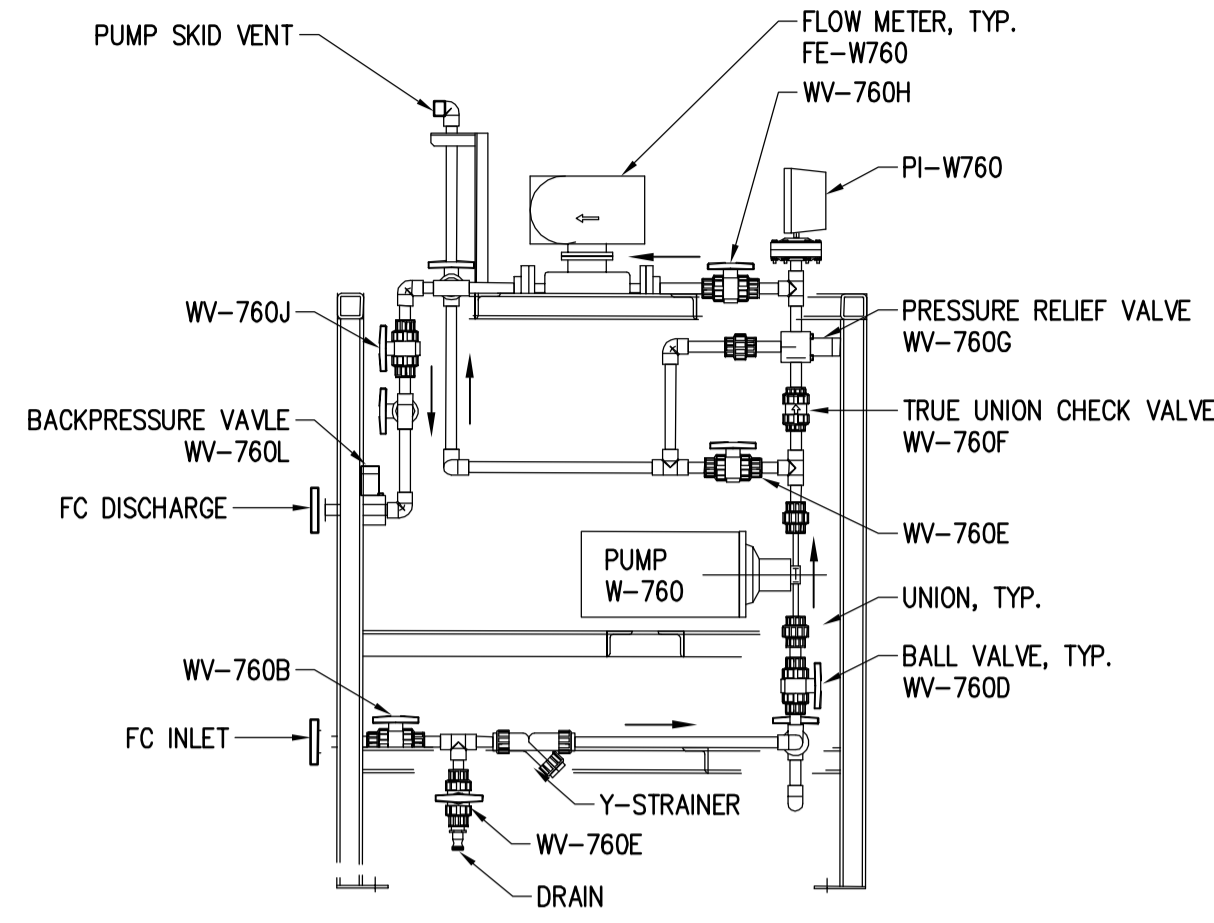


2A PUMP SKID SECTION
SCALE 1:15

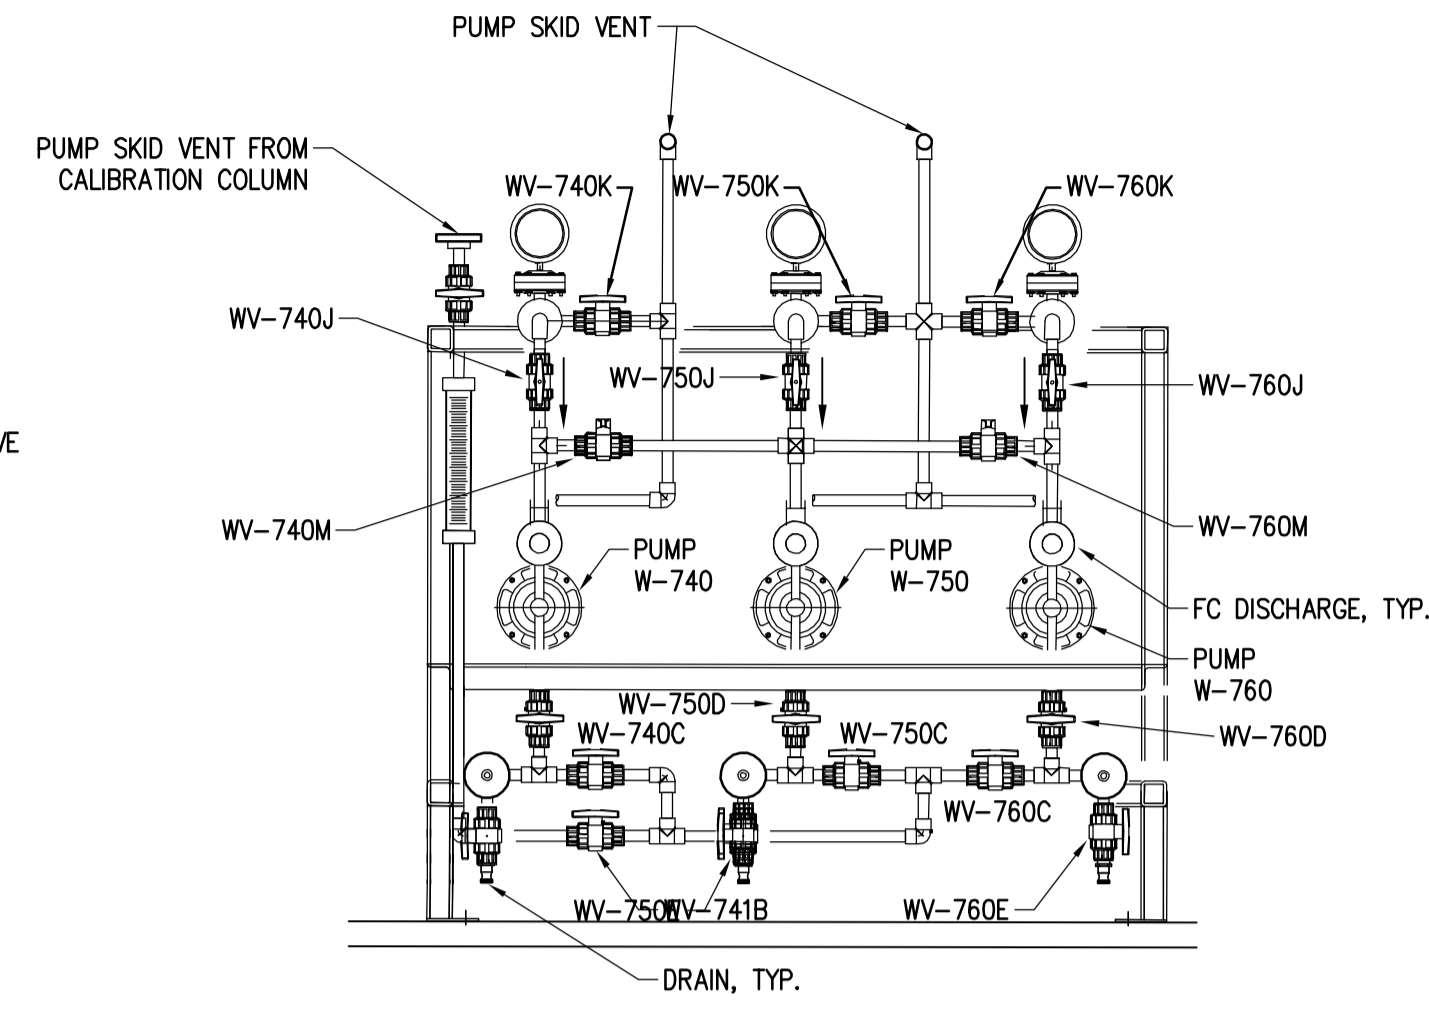


3A PUMP SKID SECTION
SCALE 1:15

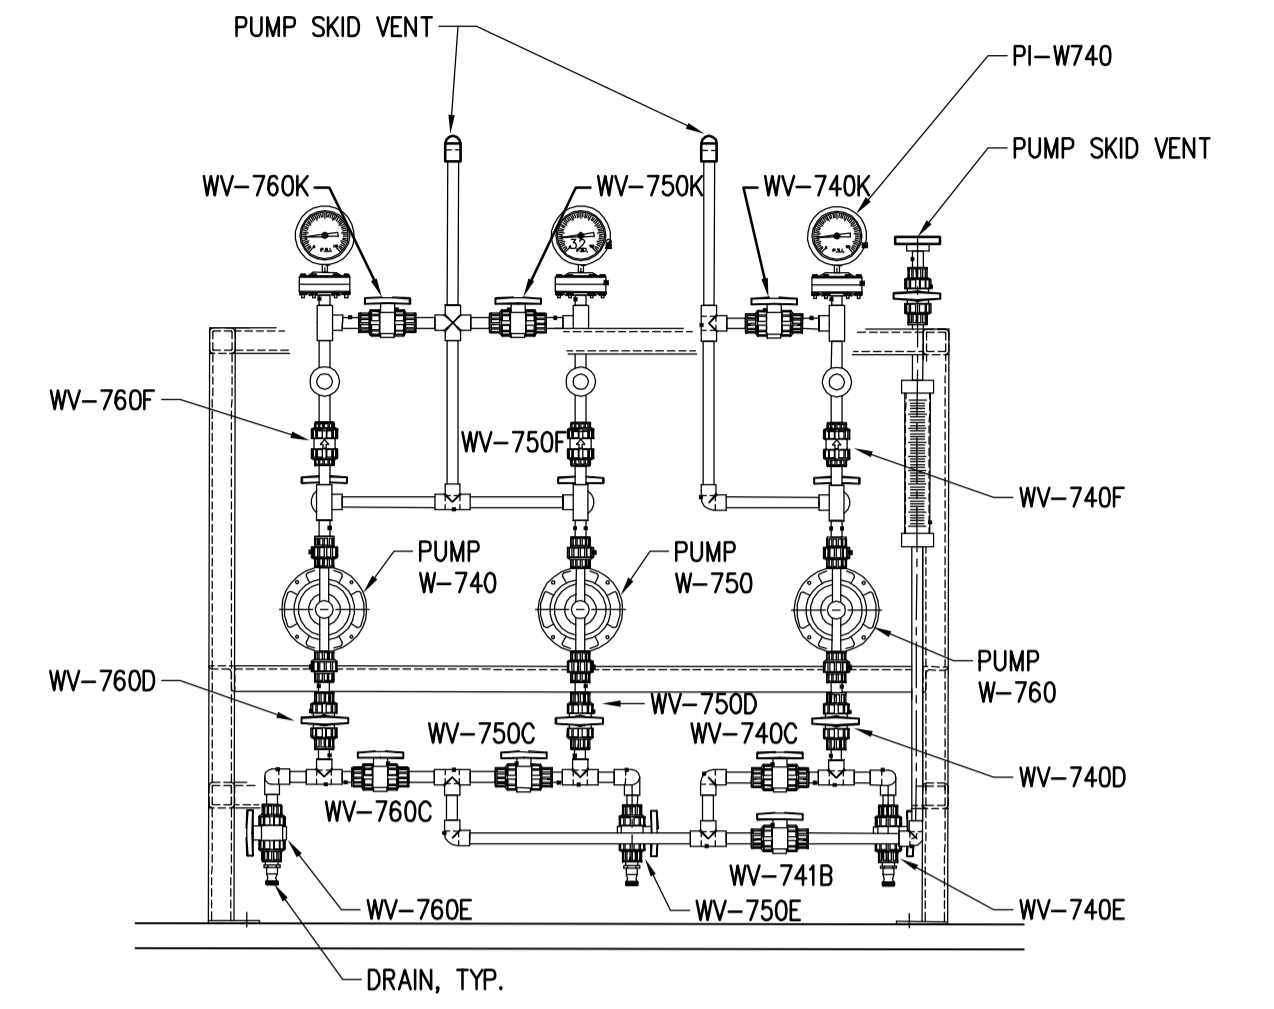


4A PUMP SKID SECTION
SCALE 1:15

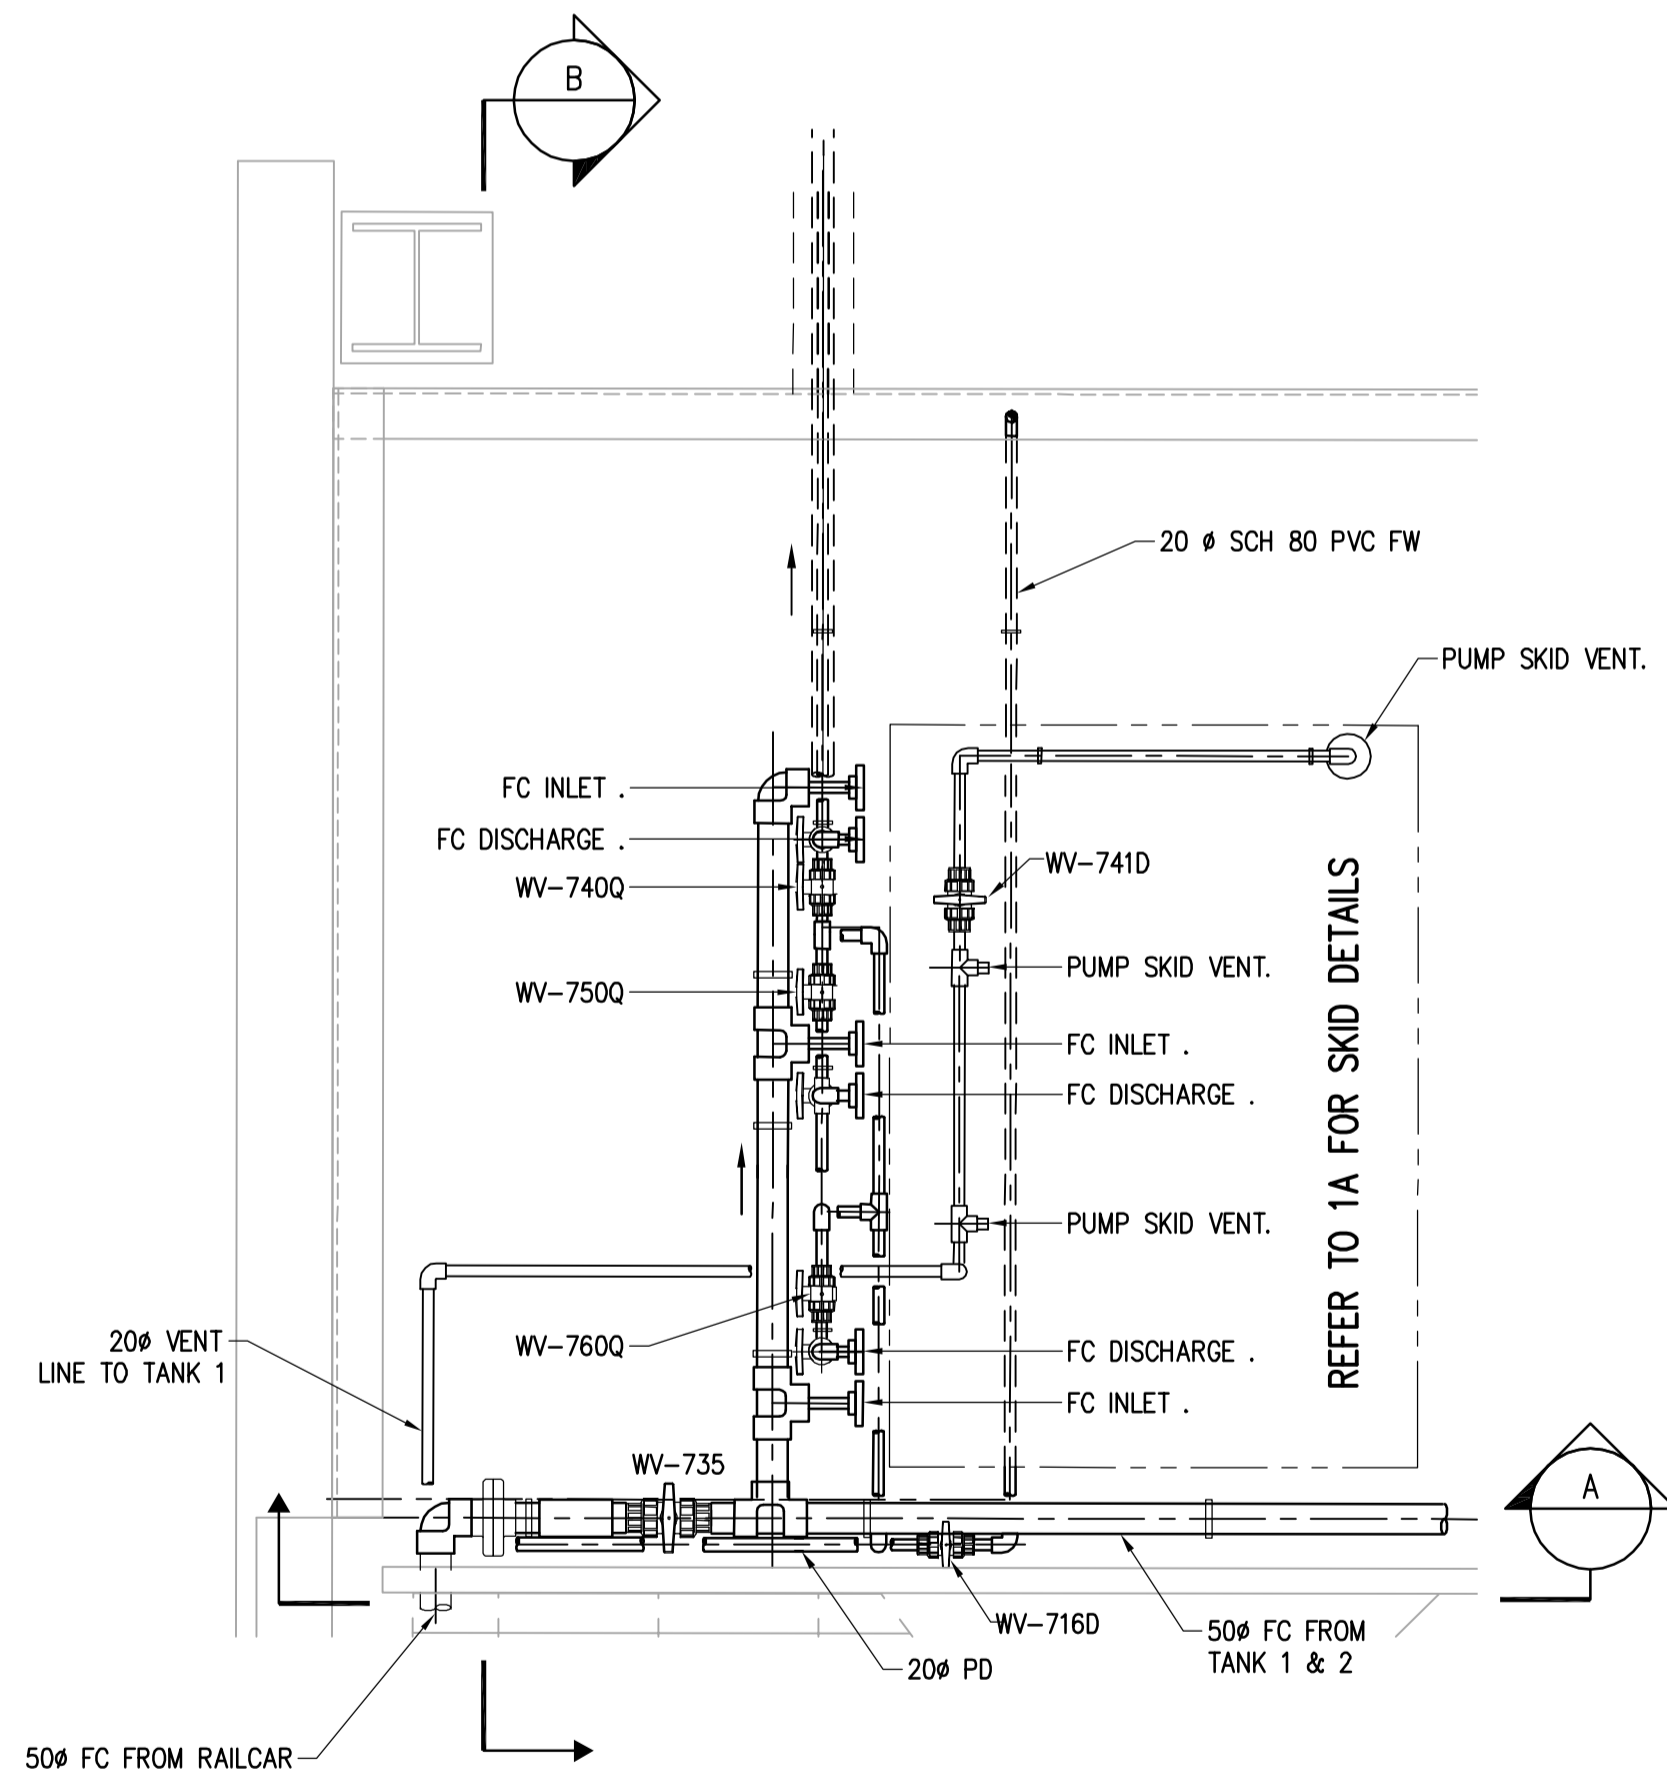


1 PUMP SKID PIPING CONNECTIONS
SCALE 1:15

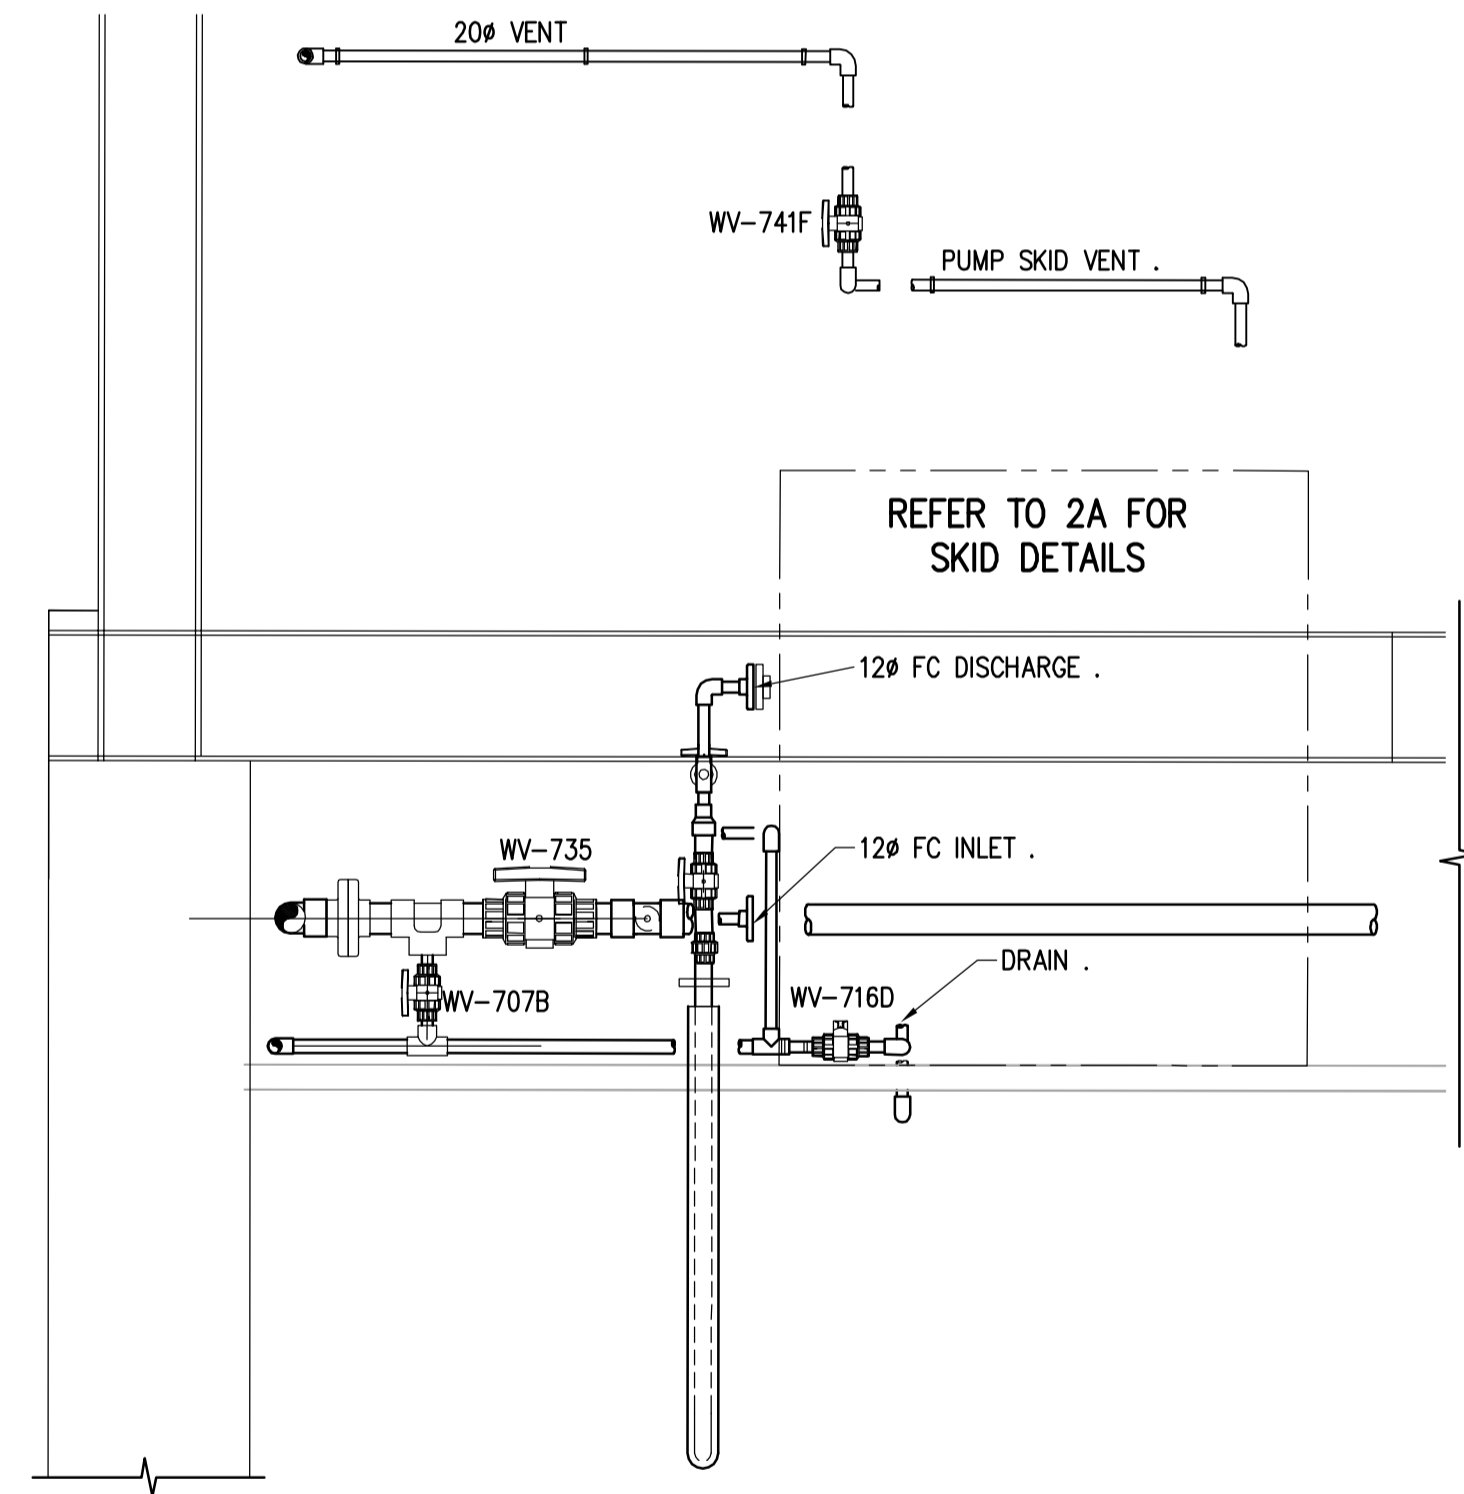

A PUMP SKID SECTION
SCALE 1:15

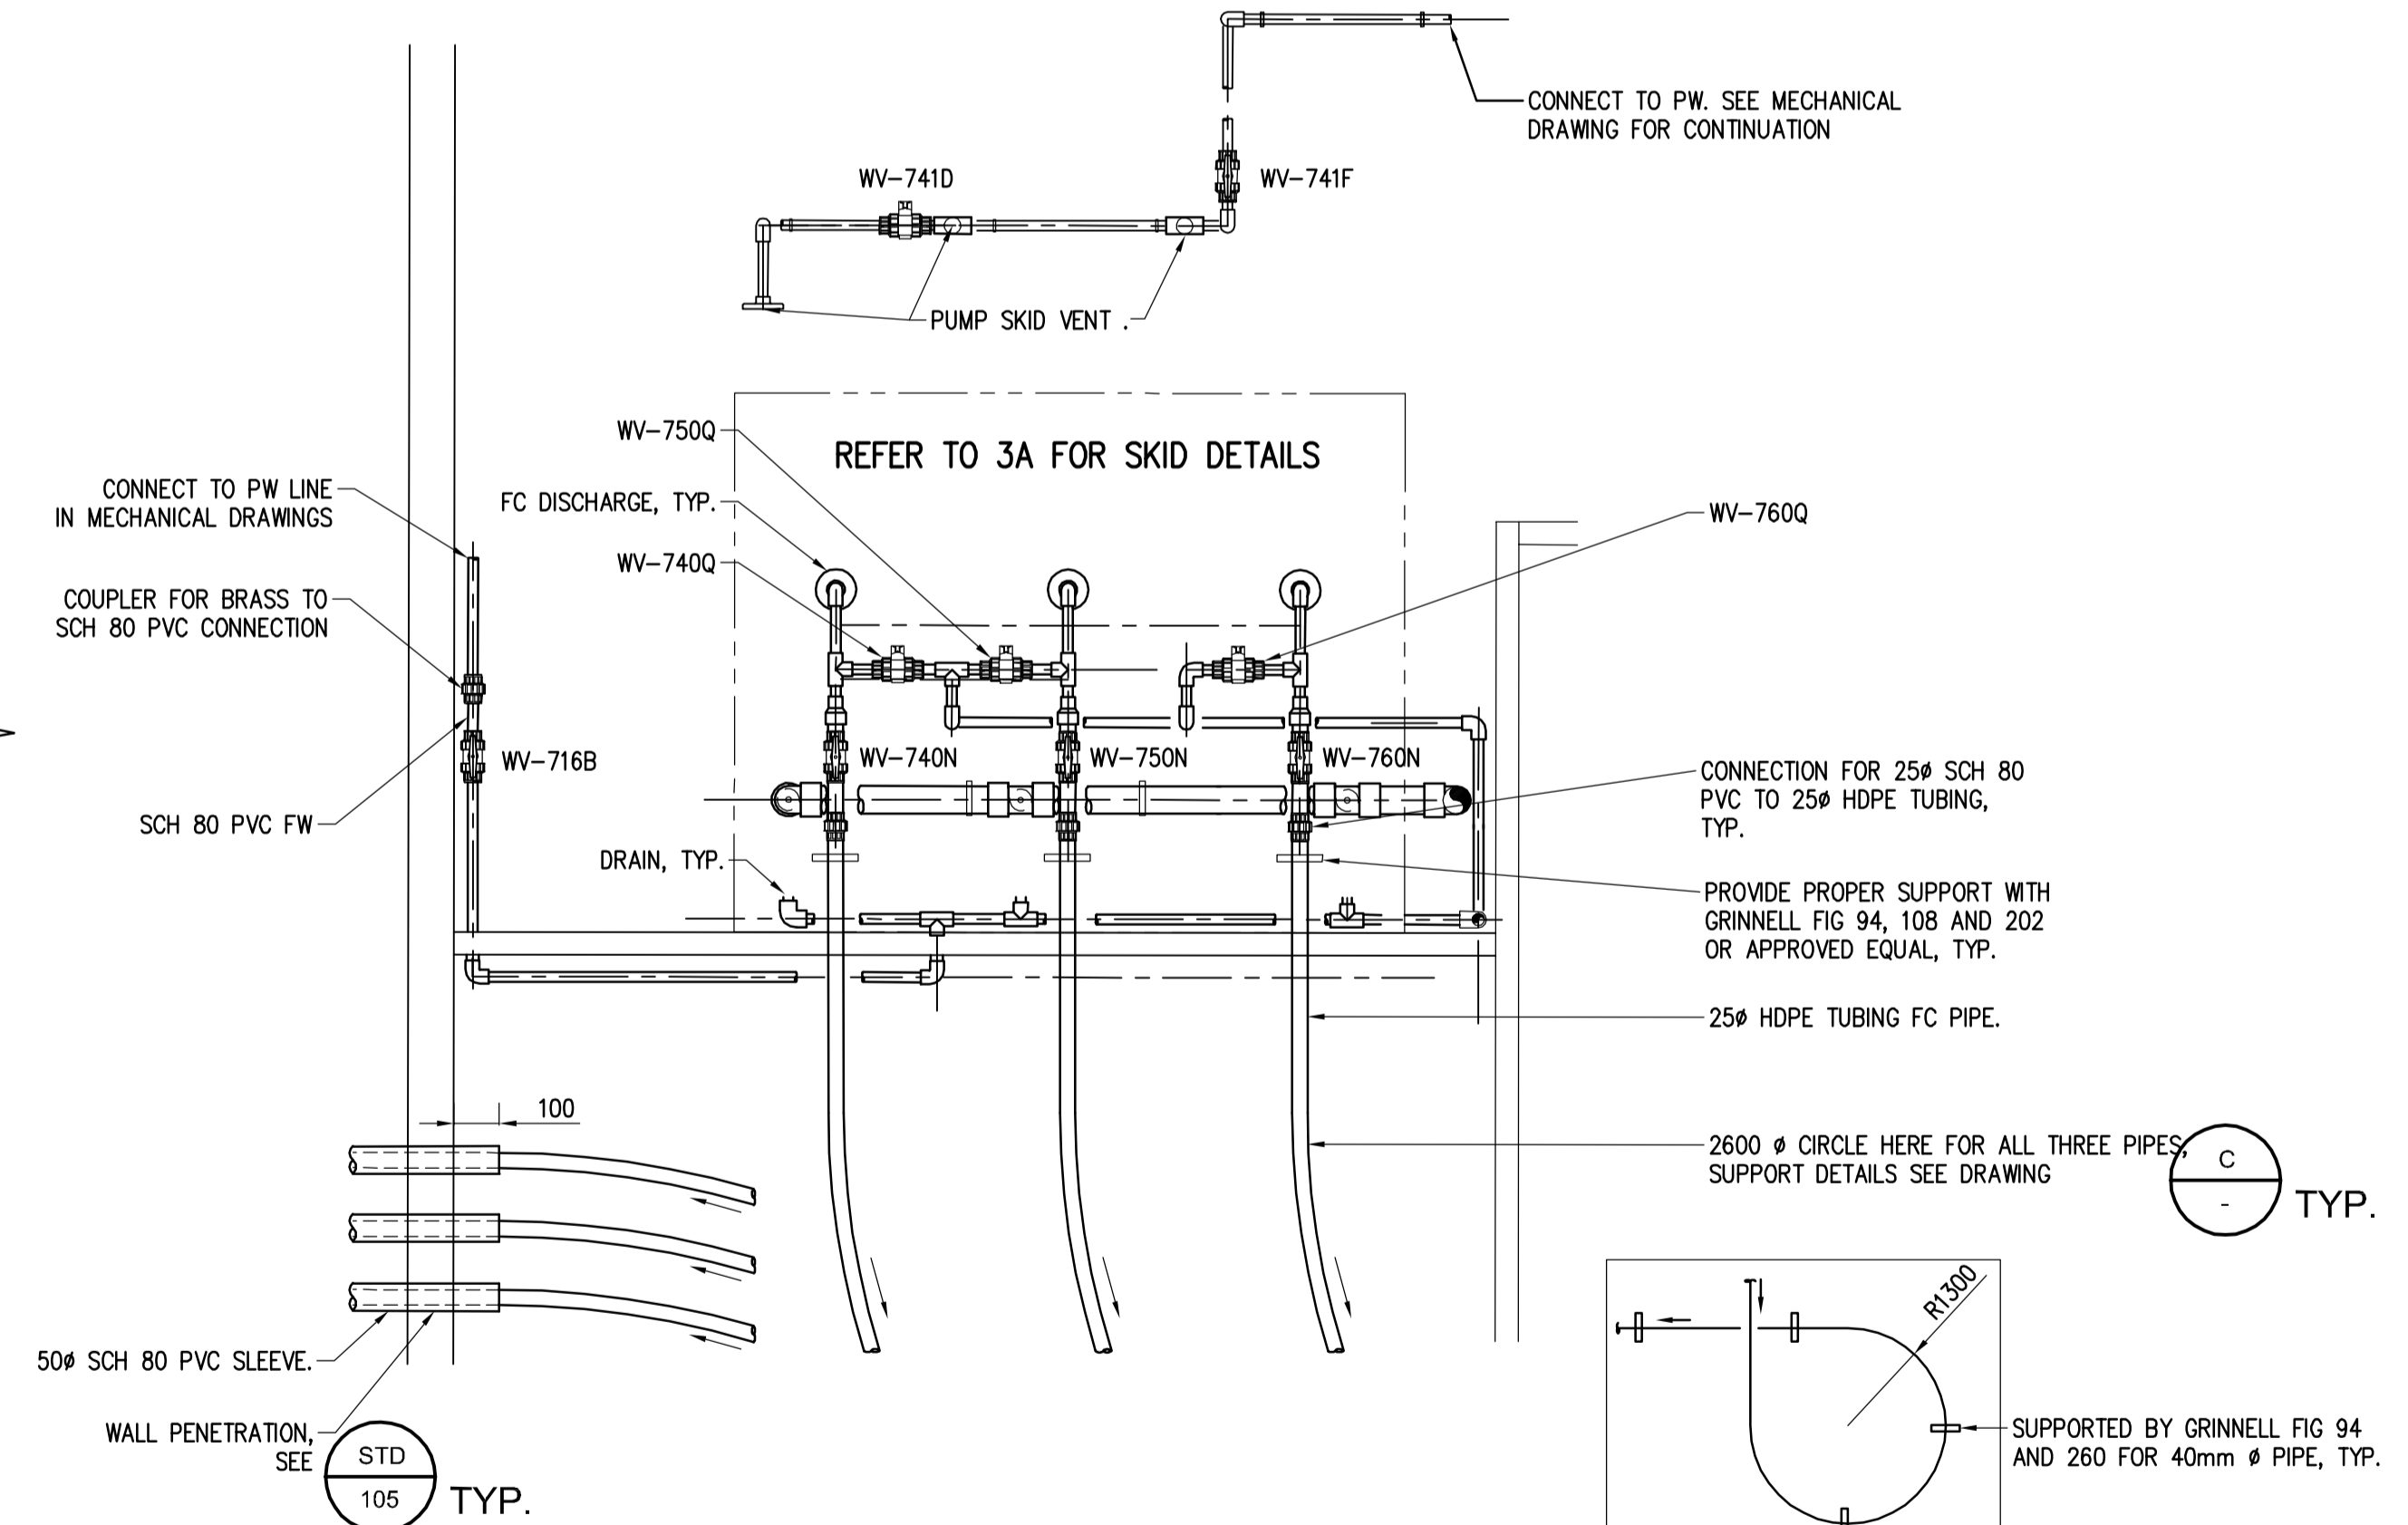

B PUMP SKID SECTION
SCALE 1:15

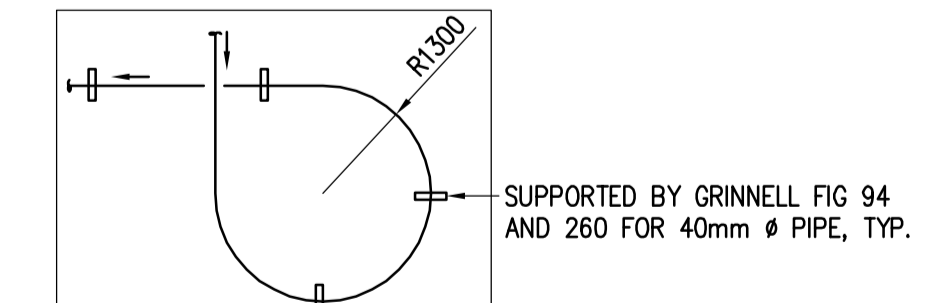

C CIRCLE SUPPORT
SCALE NTS



B.M. ELEV.			
DESIGNED BY	LW/SB	CHECKED BY	JEH
DRAWN BY	LAE	APPROVED BY	D. TANIGUCHI
SCALE:	1:50	RELEASED FOR CONSTRUCTION BY:	K. MARTENS
NO. REVISIONS	DATE	DATE	DATE
00	ISSUED FOR TENDER 05/12/2	LAE	2005/07/28
			05/12/02

EarthTech
A Tyco International Ltd. Company

ENGINEER'S SEAL
ORIGINAL SIGNED BY
J.E. HUTCHISON
2005/12/02

CONSULTANT DRAWING NO.
CP5.03

THE CITY OF WINNIPEG
WATER AND WASTE DEPARTMENT
ENGINEERING DIVISION

NEWPCC CENTRATE NUTRIENT TREATMENT
PHOSPHORUS REMOVAL FACILITY
CONTRACT No. 1

CITY FILE NUMBER
SHEET OF
CITY DRAWING NUMBER
1-00F-D-P0003-001-00-D

PROCESS
PUMP SKID DETAILS