



SECTION 1
SCALE 1:50

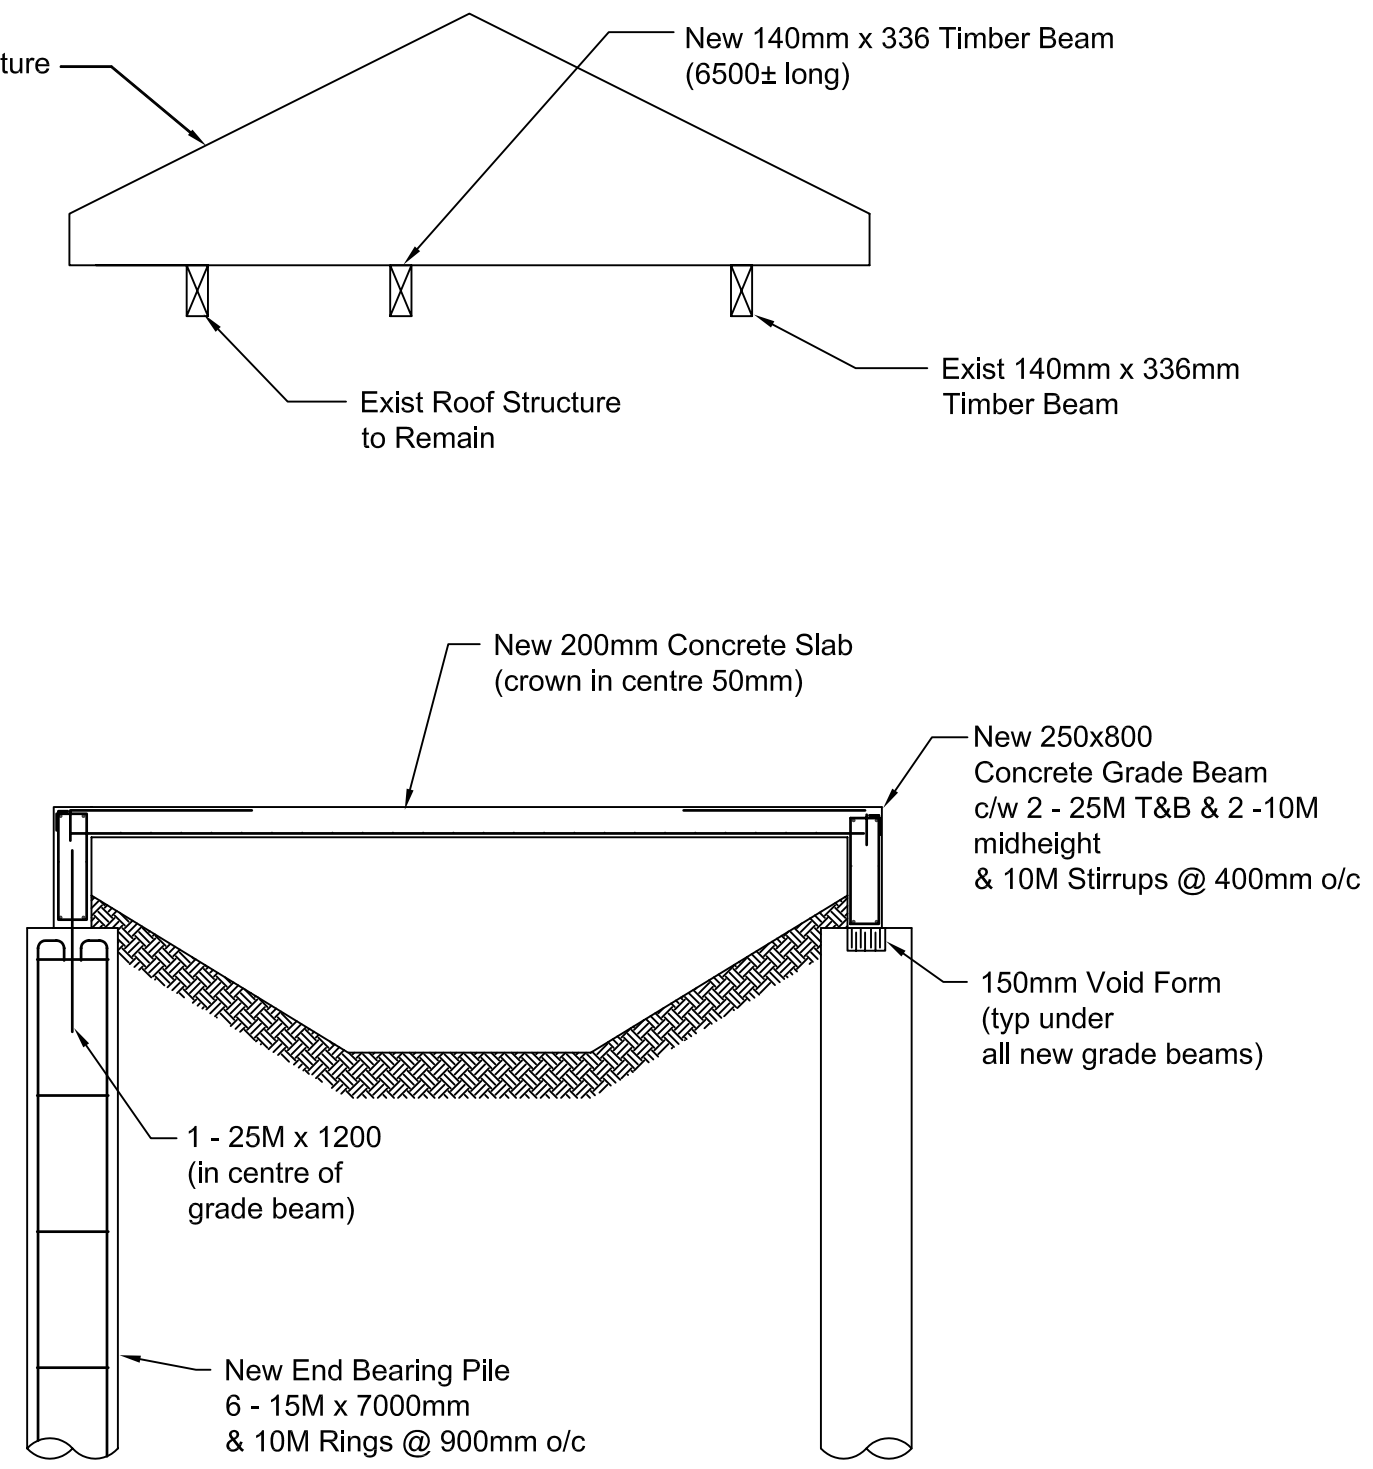

SECTION 2
SCALE 1:50

S3
Building Sections

East Gate Entrance
Assiniboine Park Zoo
Winnipeg, MB

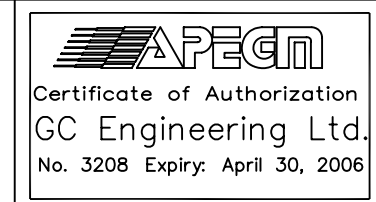

GC Engineering Ltd.
675 Elm Street
Winnipeg MB R3M 3N8
Ph 793-3948 Fax 487-4616
email calgray@mts.net