


DETAIL A  
SCALE 1:5

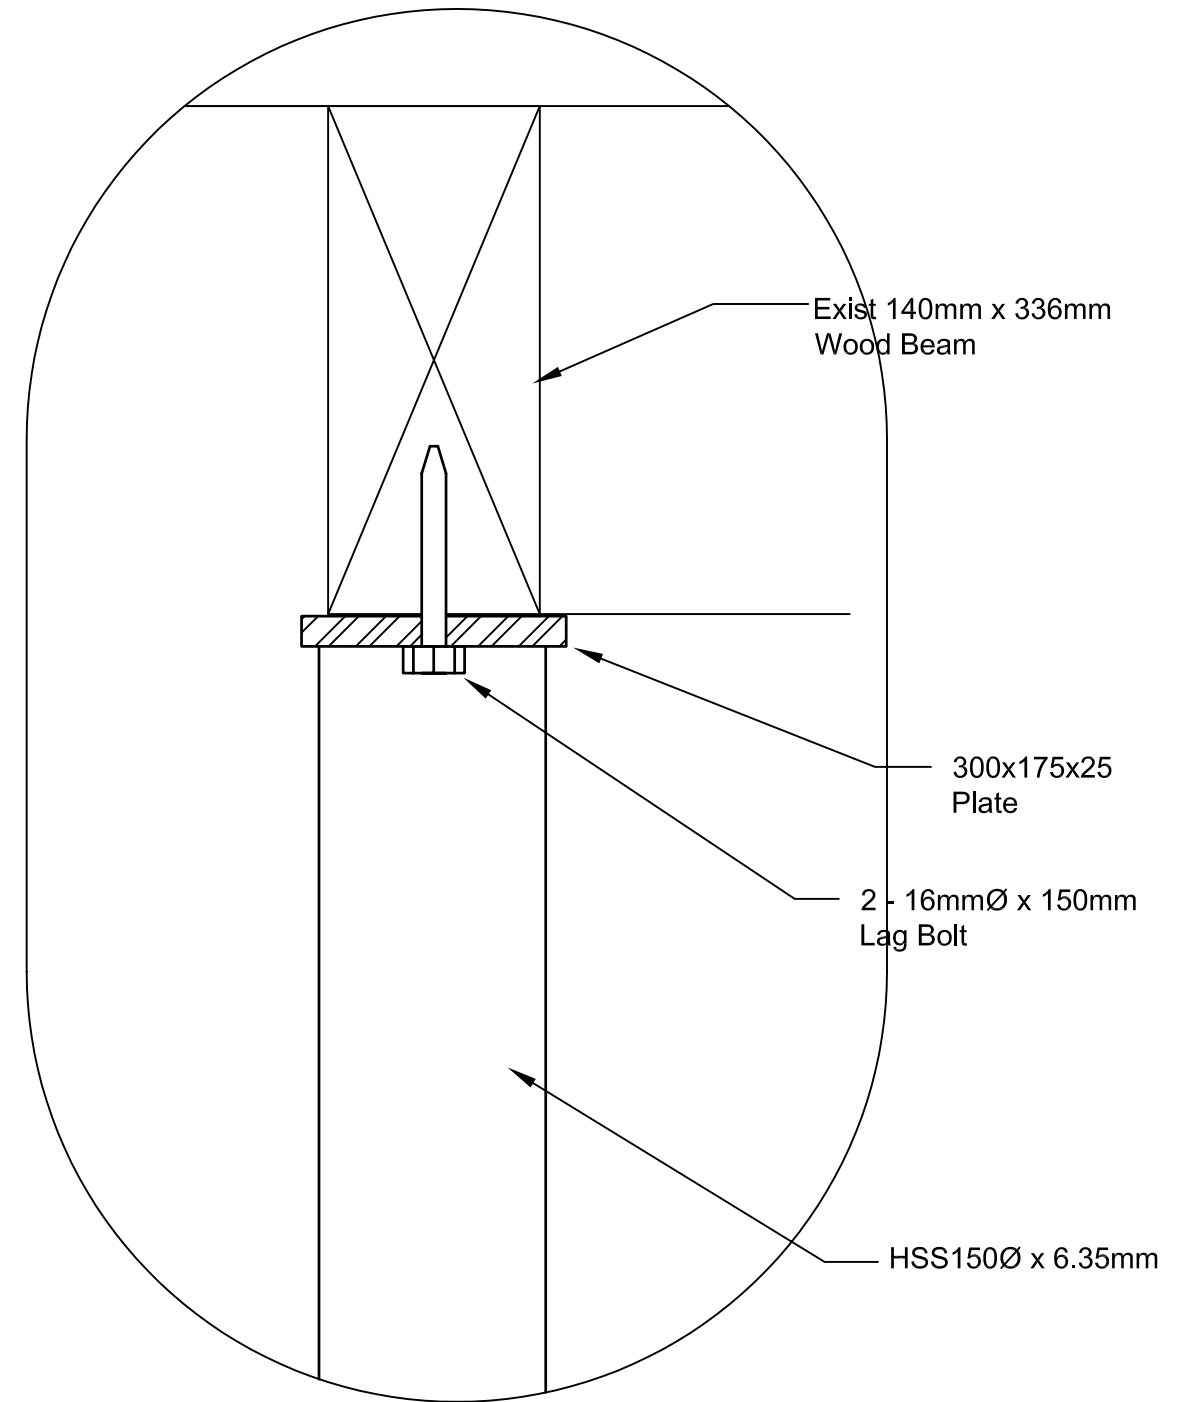


DETAIL B  
SCALE 1:5

S4  
Section Details

East Gate Entrance  
Assiniboine Park Zoo  
Winnipeg, MB

**APEGM**  
Certificate of Authorization  
GC Engineering Ltd.  
No. 3208 Expiry: April 30, 2006

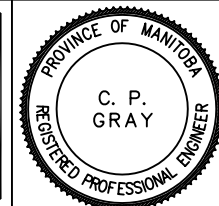

GC Engineering Ltd.  
675 Elm Street  
Winnipeg MB R3M 3N8  
Ph 793-3948 Fax 487-4616  
email calgray@mts.net