


**A A BUILDING SECTION**  
S19 S22 S20 S22 1:50

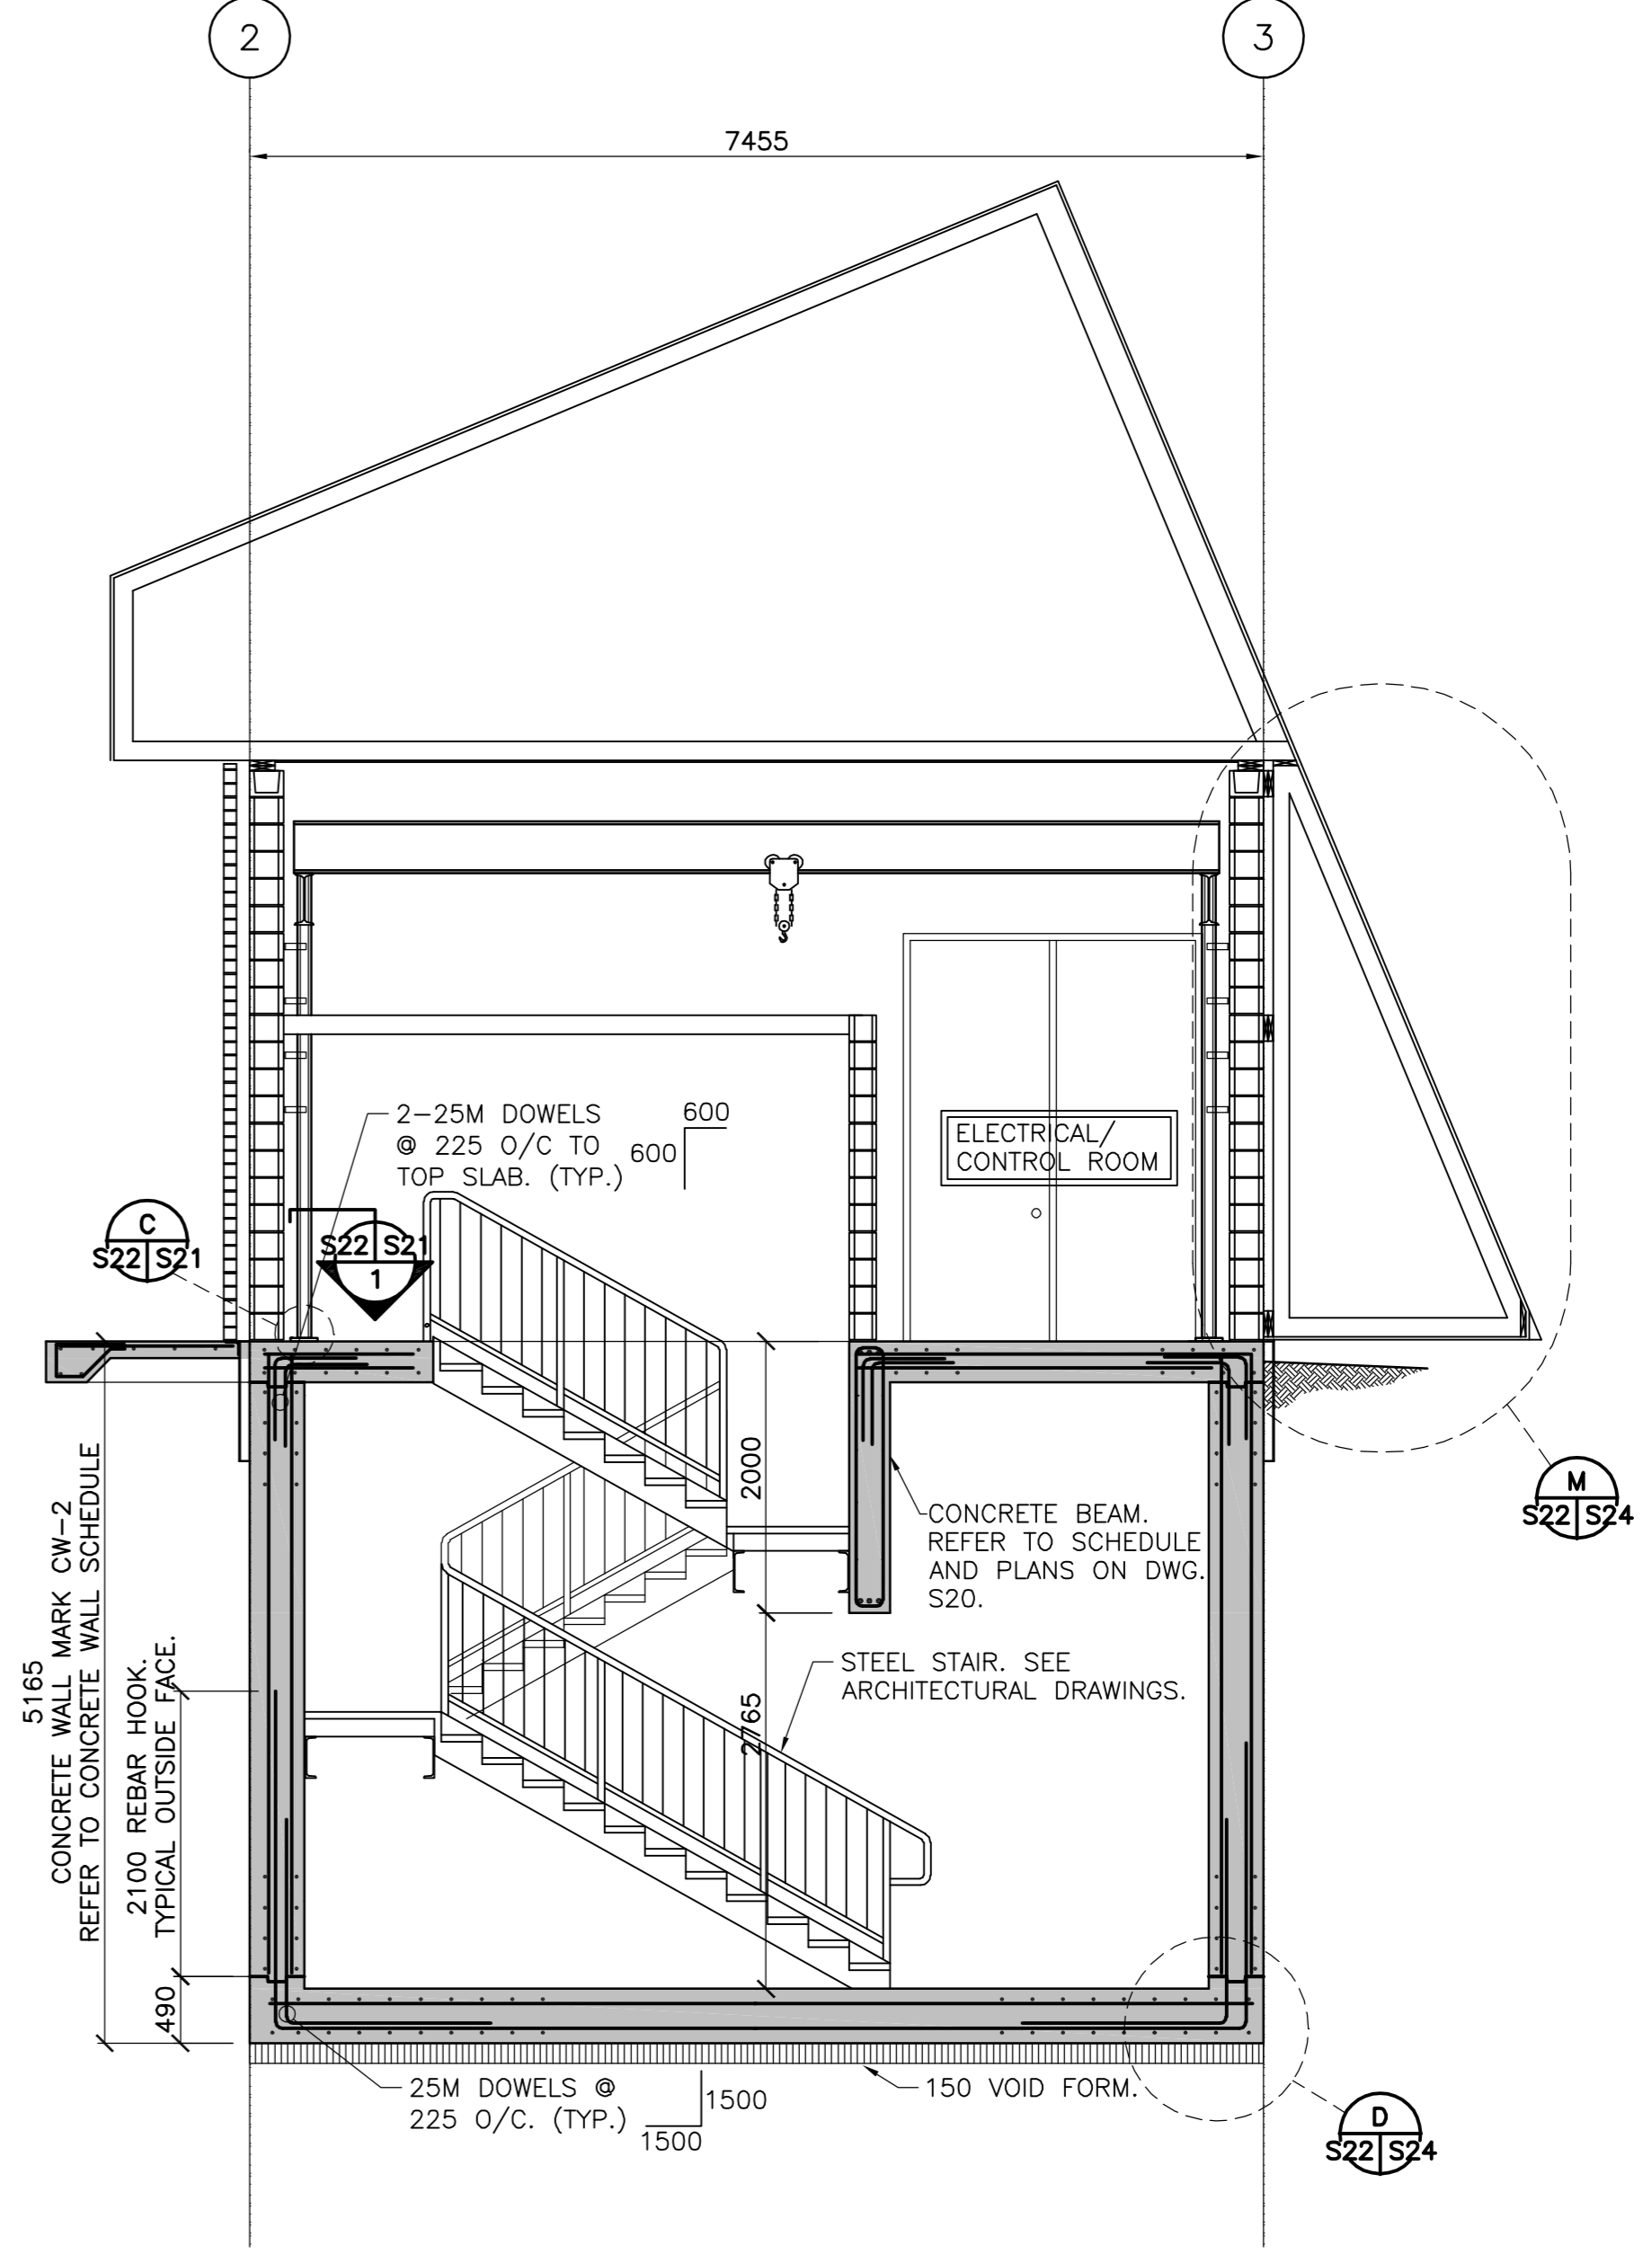

**B B BUILDING SECTION**  
S19 S22 S20 S22 1:50

**METRIC**  
WHOLE NUMBERS INDICATE MILLIMETRES  
DECIMALIZED NUMBERS INDICATE METRES



LOCATION APPROVED UNDERGROUND STRUCTURES		B.M. ELEV.
SUPPLY U/O STRUCTURES COMMITTEE	DATE	
NOTE: LOCATION OF UNDERGROUND STRUCTURES AS SHOWN ARE BASED ON THE BEST INFORMATION AVAILABLE BUT NO GUARANTEE IS GIVEN THAT ALL EXISTING UTILITIES ARE SHOWN OR THAT THE GIVEN LOCATIONS ARE EXACT. CONFIRMATION OF EXISTENCE AND EXACT LOCATION OF ALL SERVICES MUST BE OBTAINED FROM THE INDIVIDUAL UTILITIES BEFORE PROCEEDING WITH CONSTRUCTION.		
NO.	REVISIONS	DATE BY

<b>Stantec Consulting Ltd.</b>		ENGINEER'S SEAL
905 Waverley Street, Winnipeg, Manitoba Tel 204-489-5900 Fax 204-453-9012		ORIGINAL SEALED BY K.W. CHARLESON P. ENG. 05.12.09
DESIGNED BY P.W.	CHECKED BY K.W.C.	CONSULTANT DRAWING NO. <b>113703042-S22</b>
DRAWN BY V.J.F.	APPROVED BY W.S.	
HOR. SCALE: AS SHOWN		DATE 05.12.09
VERTICAL:		R. FINGAS, P. ENG. BRIDGE PROJECTS ENGINEER
DATE 05.09.13		

<b>THE CITY OF WINNIPEG</b> PUBLIC WORKS DEPARTMENT ENGINEERING DIVISION		SHEET 7 OF 25
<b>KENASTON UNDERPASS</b> KENASTON UNDERPASS PUMPING STATION		CAD FILE DRAWING NUMBER 113703042-S19.dwg
STRUCTURAL - BUILDING SECTIONS		CITY DRAWING NUMBER <b>P-3258-151</b>