




THE CITY OF WINNIPEG
PUBLIC WORKS DEPARTMENT
ENGINEERING DIVISION

1 BROOKSIDE BOULEVARD/OAKPOINT HIGHWAY
SOUTHBOUND (INKSTER BOULEVARD TO APPROXIMATELY
400 METERS SOUTH OF EAGLE DRIVE)

ASPHALT RESURFACING AND ASSOCIATED WORKS

CONSTRUCTION 2005 

BROOKSIDE BOULEVARD/OAKPOINT HIGHWAY

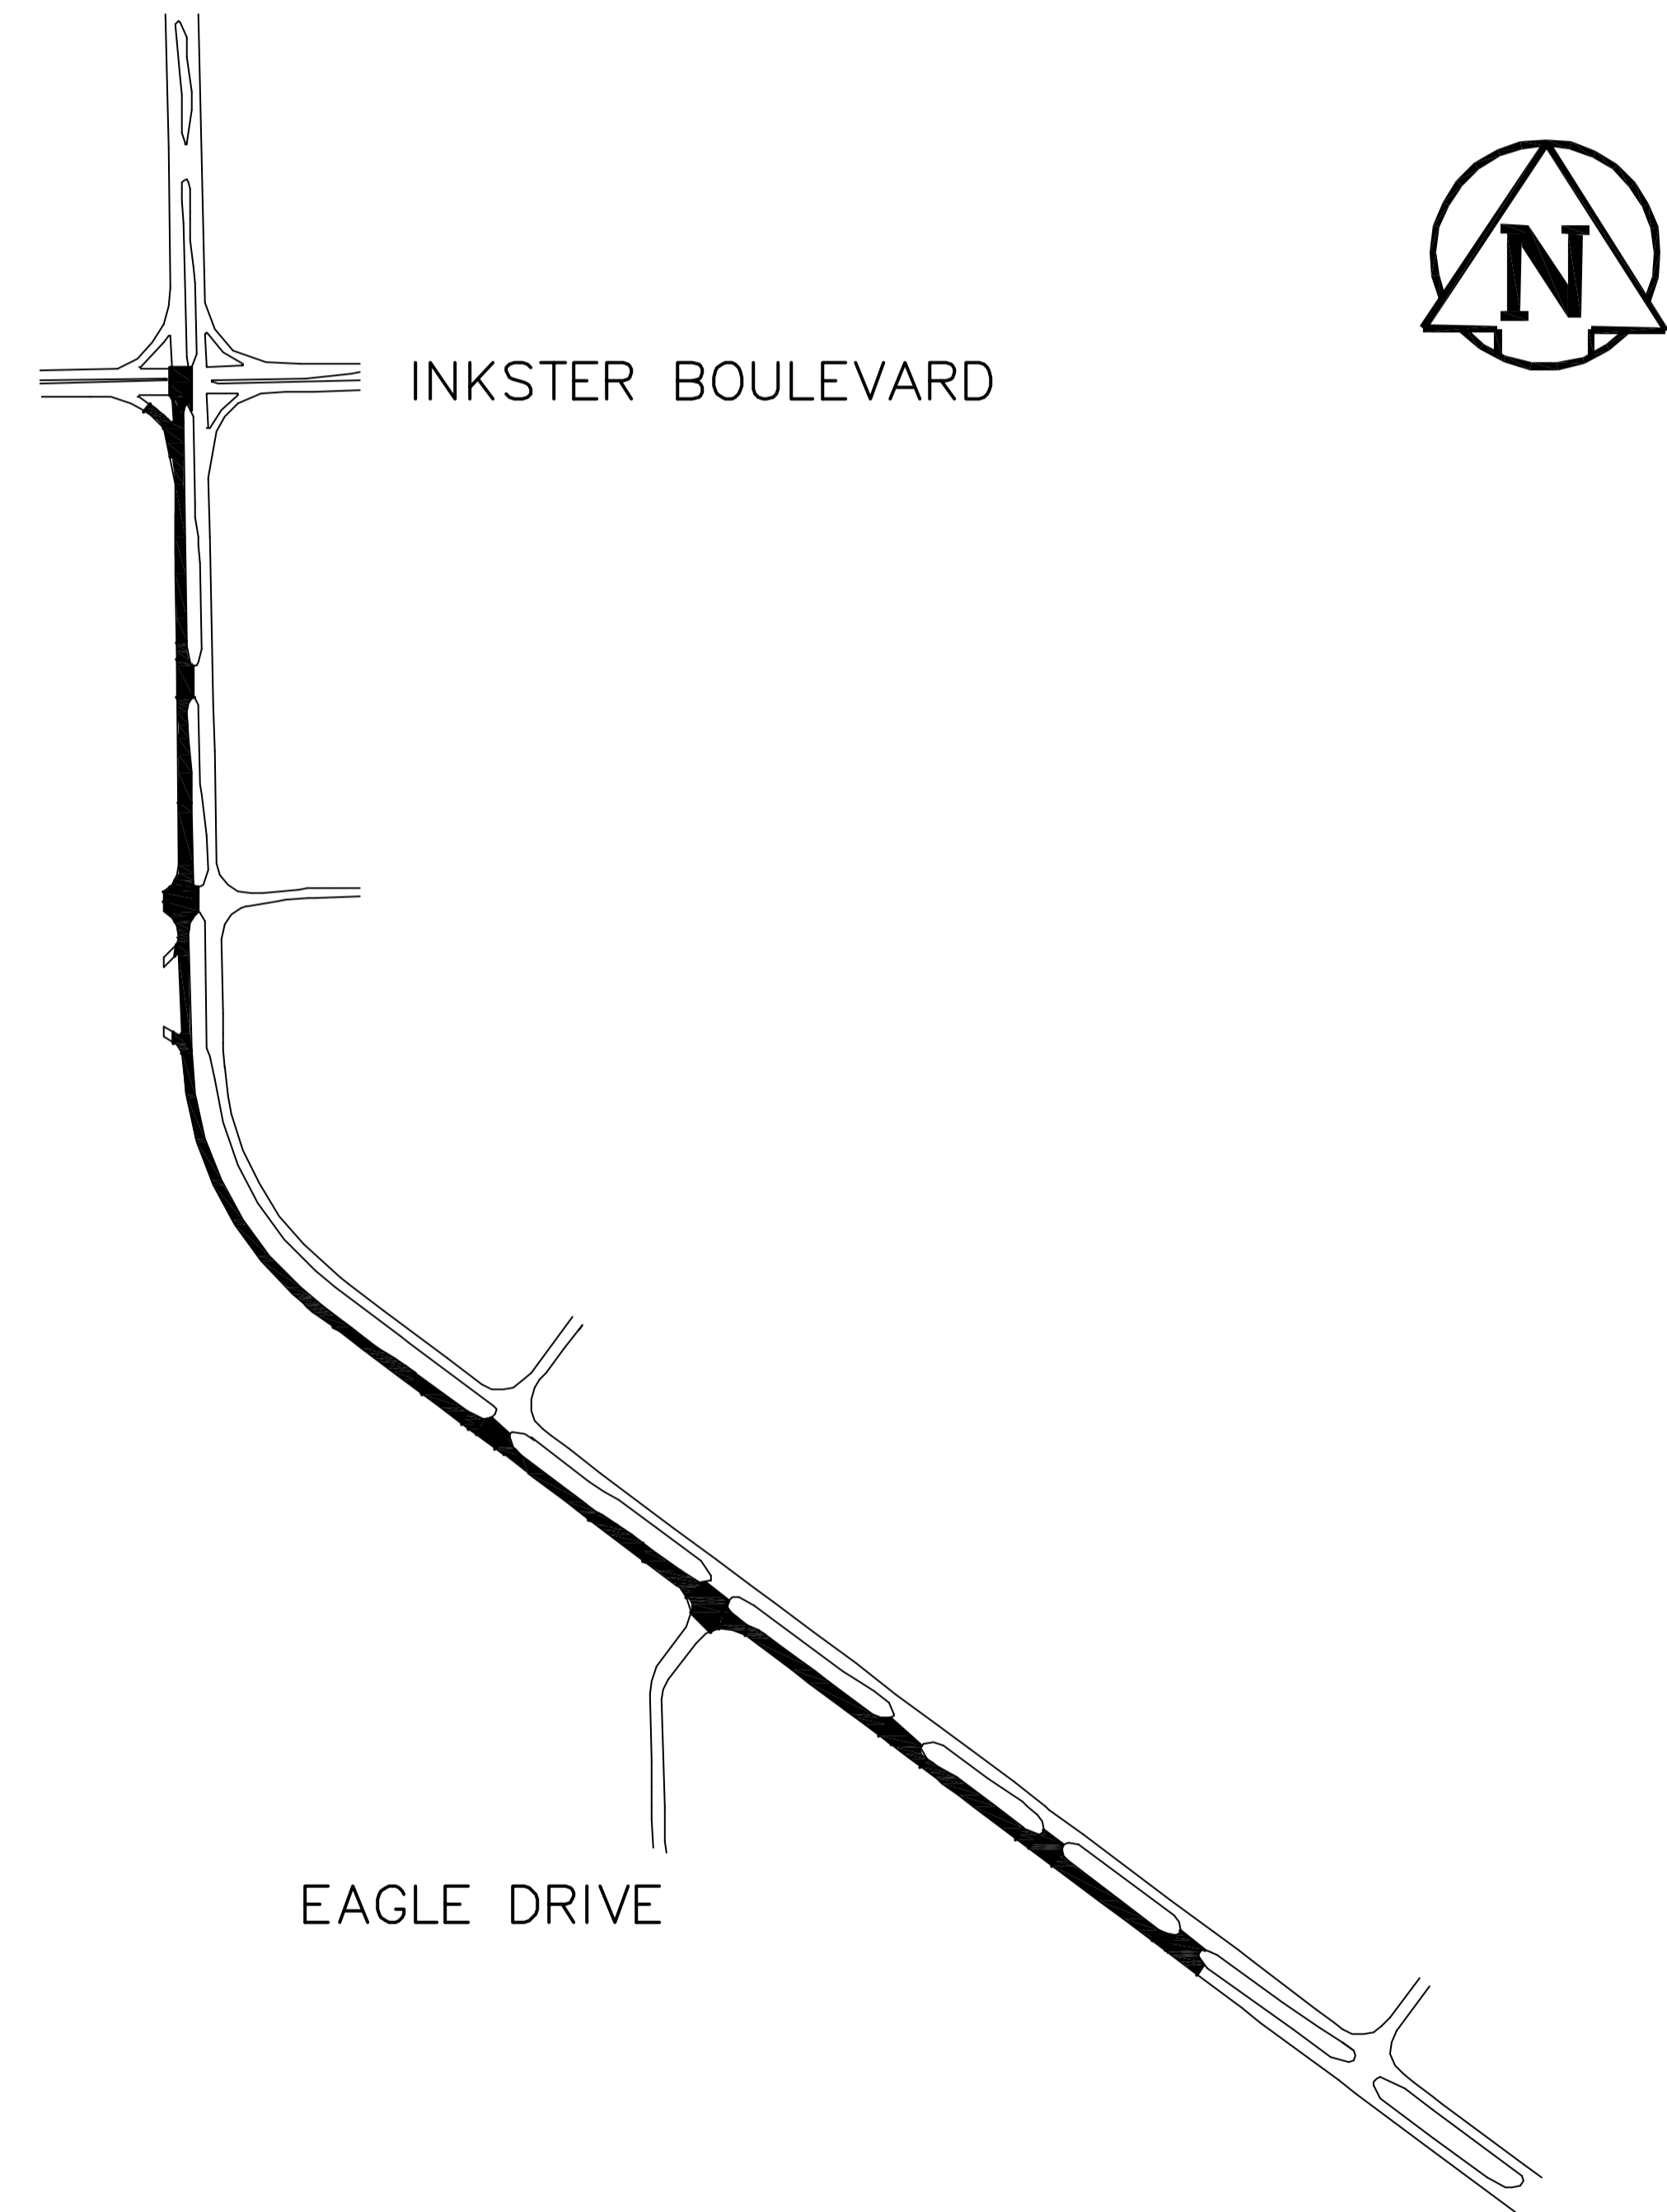

BID OPPORTUNITY 65-2005

RELEASED FOR CONSTRUCTION

BY: STREETS PROJECT ENGINEER DATE: _____

ORIGINAL SIGNED BY
L.P.D. APR 11/05

ENGINEERING DIVISION
TECHNOLOGY SERVICES BRANCH
106 - 1155 PACIFIC AVE