
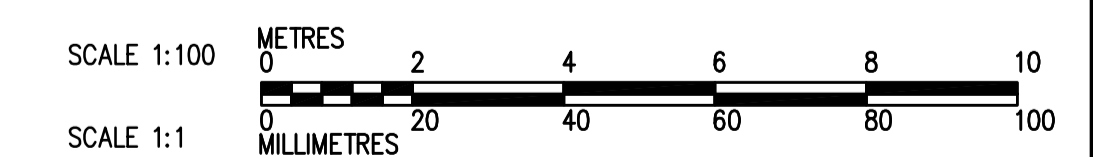


5 GUTTER DRAIN (FD-5)
- N.T.S.

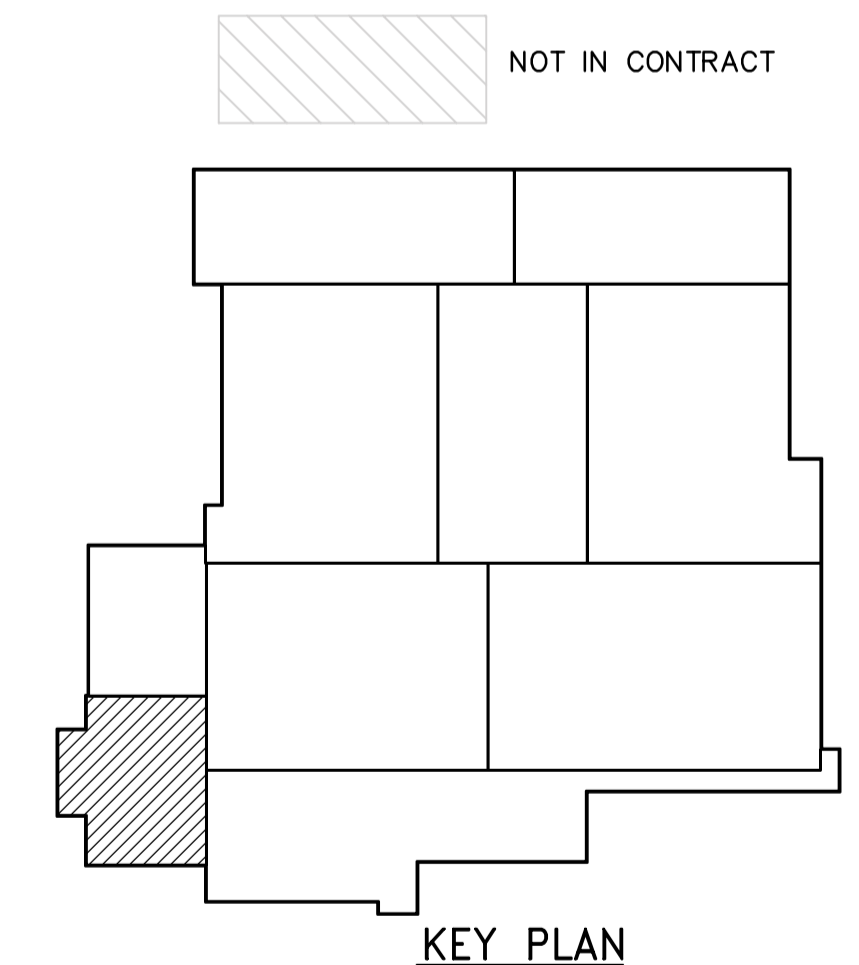

 Certificate of Authorization CH2M Hill Canada Limited (ON) No. 1441 Expiry: April 30, 2006	B.M. ELEV.	 Frederickson Cooper ARCHITECTS	ENGINEER'S SEAL	 THE CITY OF WINNIPEG WATER AND WASTE DEPARTMENT ENGINEERING DIVISION WATER TREATMENT PLANT FOUNDATIONS AND CONCRETE STRUCTURES 1 PLUMBING PIPE EMBEDS RAW WATER PUMP STATION AREA PLANS	CITY FILE NUMBER
	DESIGNED BY: JZ/SW CHECKED BY: DL	 EarthTech A Tyco International Ltd. Company	APPROVED BY:		SHEET OF
	DRAWN BY: JMCP SCALE: 1:100	RELEASED FOR CONSTRUCTION BY:	CONSULTANT DRAWING NO. WI-H9122		CITY DRAWING NUMBER 1-0601-A-18122-001-01D
	NO. REVISIONS DATE BY	DATE: 2005/08/02 DATE: 2005/10/28	DATE: 2005/10/28		DATE: 2005/10/28