
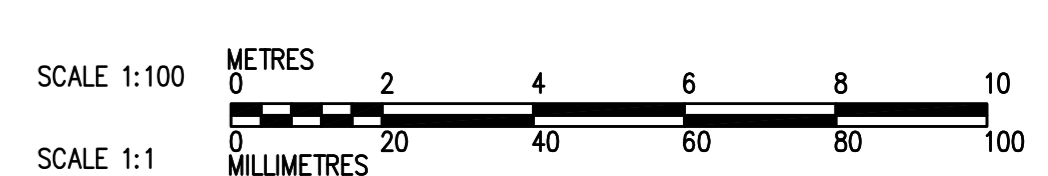


**5 GUTTER DRAIN (FD-5)**  
- N.T.S.

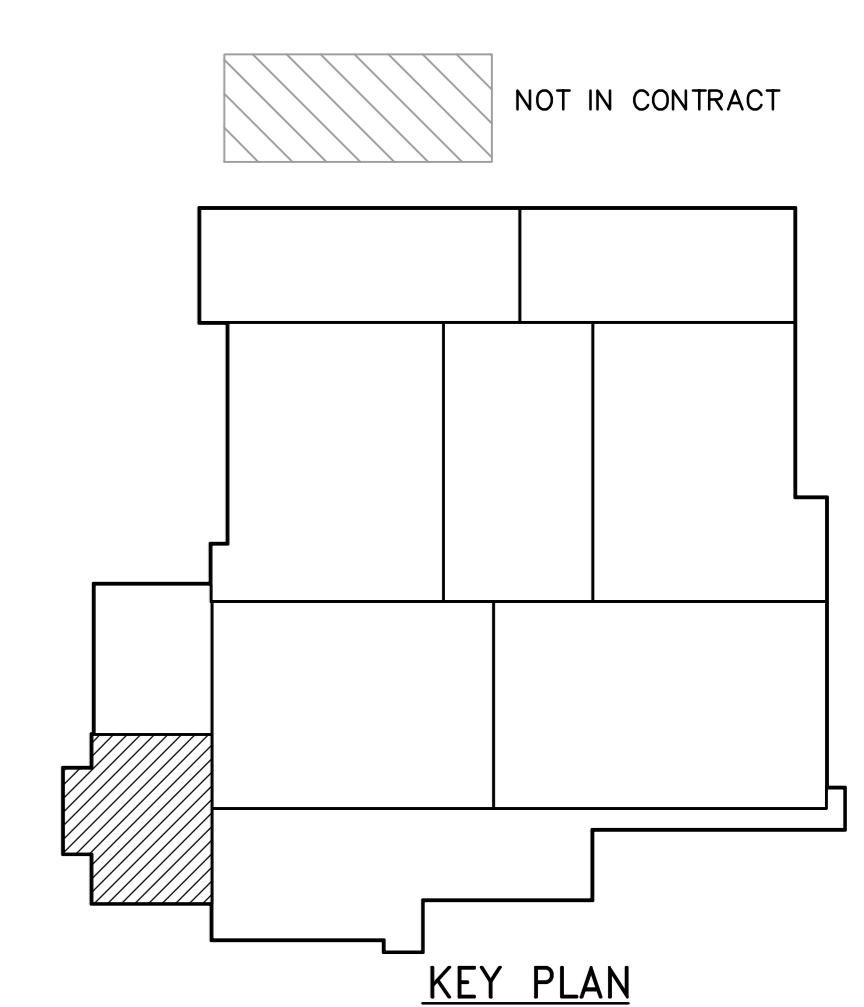

|   |                        |   |   |                 |   |                               |
|---|------------------------|---|---|-----------------|---|-------------------------------|
| <br><b>Certificate of Authorization</b><br>CH2M Hill Canada Limited (ON)<br>No. 1441 Expiry: April 30, 2006 | B.M. ELEV.             | <br>Frederickson Cooper ARCHITECTS<br>DESIGNED BY: JZ/SW<br>DRAWN BY: JMcP<br>SCALE: 1:100<br>00 ISSUED FOR TENDER 05/10/28 JZ<br>NO. REVISIONS DATE BY DATE 2005/08/02 | <br>A Tyco International Ltd. Company<br>CHECKED BY: DL<br>APPROVED BY: DJT<br>RELEASED FOR CONSTRUCTION BY: R. SOROKOWSKI<br>DATE 2005/10/28 | ENGINEER'S SEAL | <br><b>THE CITY OF WINNIPEG</b><br>WATER AND WASTE DEPARTMENT<br>ENGINEERING DIVISION<br>WATER TREATMENT PLANT<br>FOUNDATIONS AND CONCRETE STRUCTURES 1<br>PLUMBING<br>PIPE EMBEDS<br>RAW WATER PUMP STATION AREA PLANS | CITY FILE NUMBER              |
|   | ORIGINAL SIGNED BY     |   |   | D. CUDDINGTON   |   | SHEET OF                      |
|   | CONSULTANT DRAWING NO. |   |   | WI-H9122        |   | CITY DRAWING NUMBER           |
|   |                        |   |   |                 |   | <b>1-0601-A-H9122-001-000</b> |