



NOTES:
 1. CONTRACTOR TO VERIFY LIMITS OF SEWER REPAIRS PRIOR TO EXCAVATION BY MEANS OF VIDEO INSPECTION.
 2. CONTRACTOR TO PROVIDE VIDEO INSPECTION OF SEWER SERVICES WITHIN LIMITS OF REPAIR OR RENEWAL IN PRESENCE OF CONTRACT ADMINISTRATOR TO DETERMINE IF SERVICE RENEWAL IS REQUIRED.

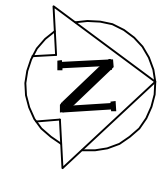

LANARK STREET
 1720 JOHN BREBEUF
 WINNIPEG SCHOOL DIVISION #1

S-MH60004681
 MH @ JOHN BREBEUF PL
 RIM 233.24
 INV N 229.01
 INV S 229.01
 INV E 229.01
 INV W 229.01

CAUTION:
 150 AC WM

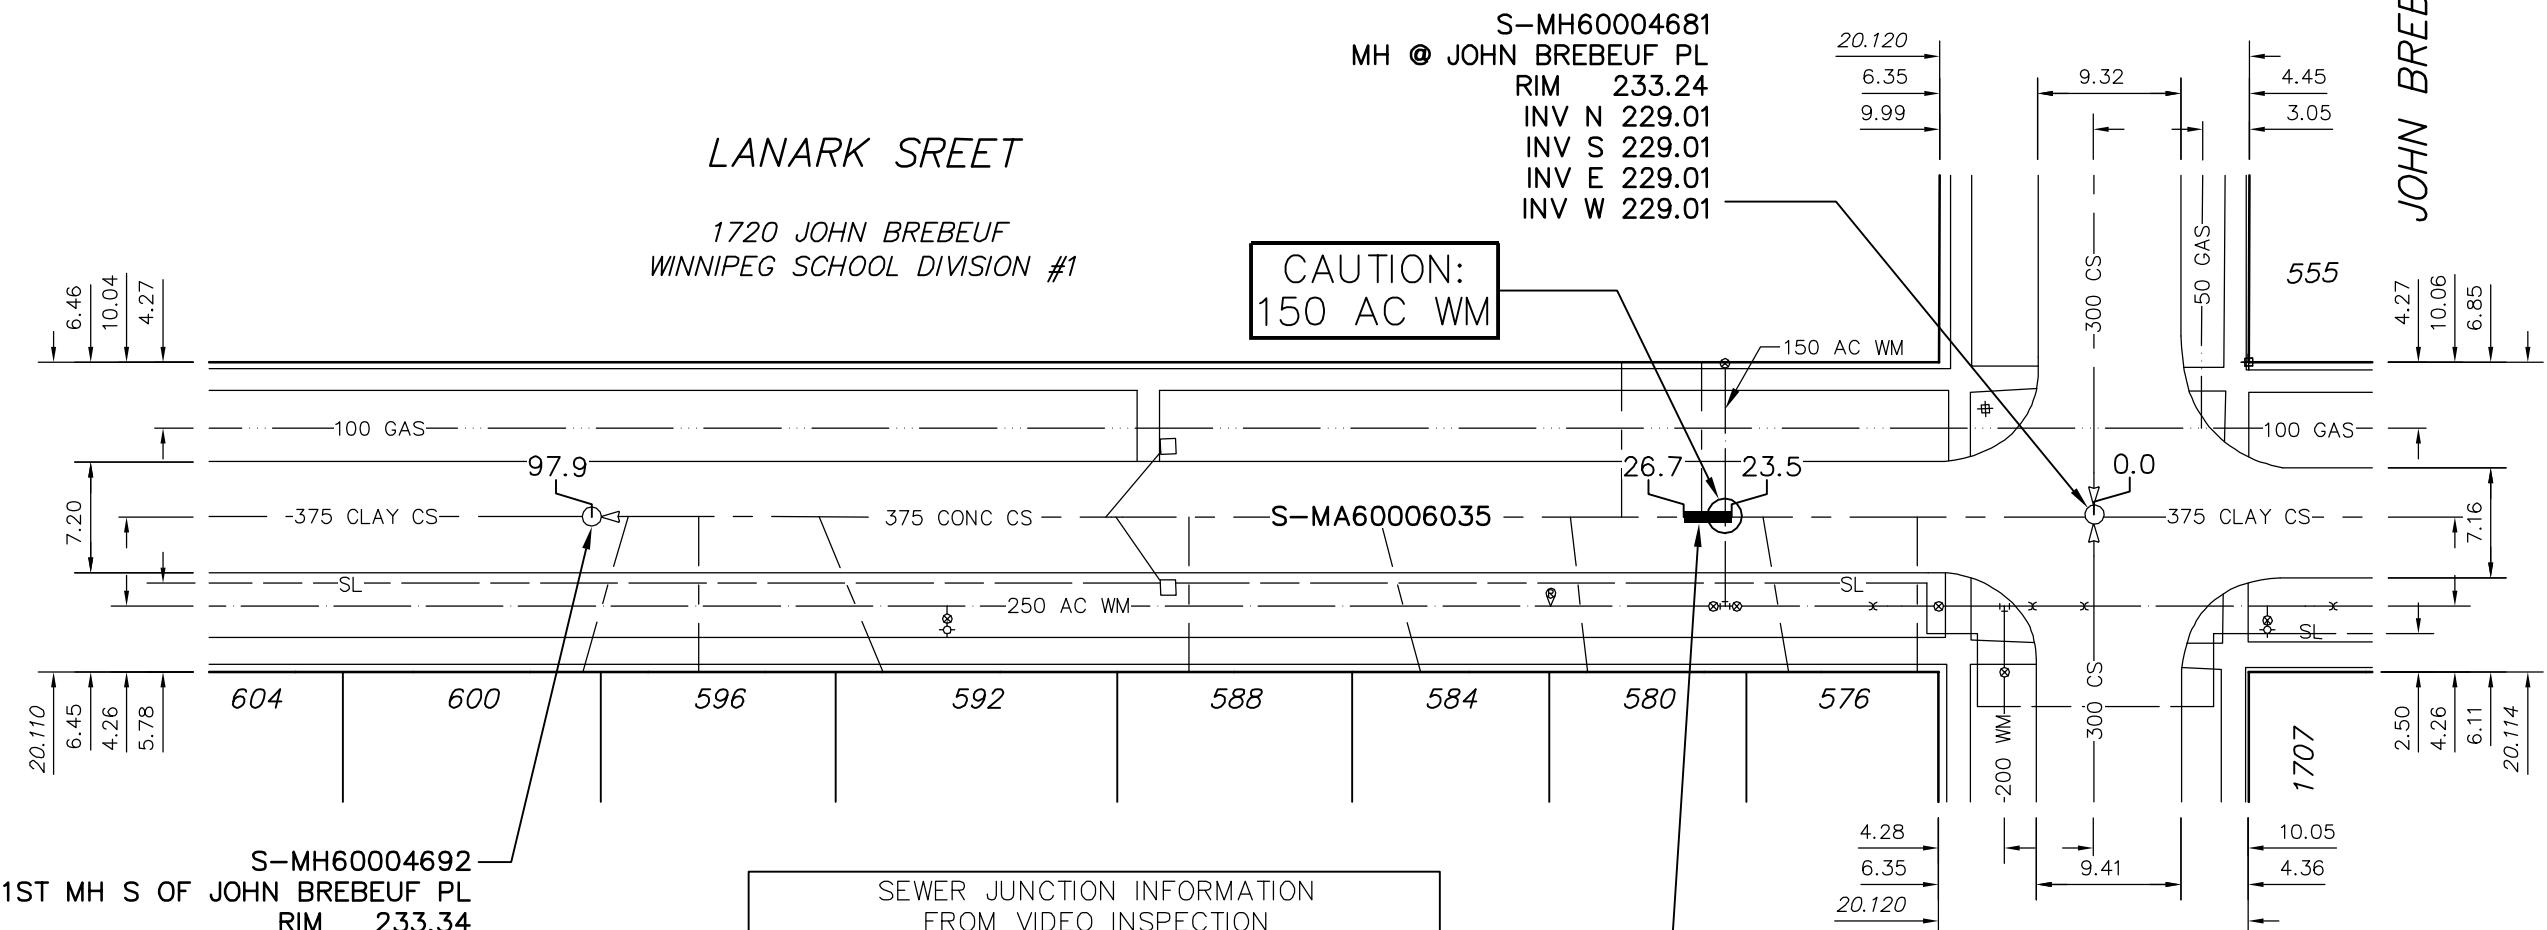

S-MH60004692
 1ST MH S OF JOHN BREBEUF PL
 RIM 233.34
 INV N 229.21
 INV S 229.21

SEWER JUNCTION INFORMATION FROM VIDEO INSPECTION				
DISTANCE FROM MH (S-MH60004681) TO MH AT JOHN BREBEUF STREET				
11.50	S	150	EAST	-
21.50	S	150	EAST	576 LANARK ST
25.50	S	300	WEST	1720 JOHN BREBEUF PL
30.70	S	150	WEST	1720 JOHN BREBEUF PL
34.00	S	150	EAST	580 LANARK ST
46.40	S	150	EAST	584 LANARK ST
58.80	S	150	EAST	588 LANARK ST
63.50	S	150	EAST	CB LEAD
64.20	S	150	WEST	CB LEAD
82.80	S	150	EAST	592 LANARK ST
90.60	S	150	EAST	596 LANARK ST
95.20	S	150	EAST	600 LANARK ST

3.2 SEWER REPAIR (SD-022B) -
 375 PVC OR C76-CL4 CONC WITH
 1 SERVICE RECONNECTION

ENGINEER'S SEAL
 ORIGINAL SIGNED BY K.R. ZUREK
 05/12/07
 BID OPPORTUNITY No: 683-2005
 FILENAME : Lanark_EPR.dwg
 PLOT DATE : 2005 12 08

METRIC
 WHOLE NUMBERS INDICATE MILLIMETRES
 DECIMALIZED NUMBERS INDICATE METRES

LEGEND:
 52.0 | MEASUREMENT TO REPAIR FROM REFERENCE MH SHOWN THUS... 0.0

B.M. ELEV. POSTED TO LIS	FIELD BOOK #	CITY OF WINNIPEG WATER AND WASTE ENGINEERING DIVISION		THE CITY OF WINNIPEG WATER AND WASTE DEPARTMENT	
		DESIGNED BY: NC	CHECKED BY: TW/KZ	2005 COMBINED SEWER RENEWALS AND SEWER REPAIRS CONTRACT 18	
		DRAWN BY: CJH/HL	APPROVED BY: KZ	LANARK STREET	
		HOR. SCALE: 1:500	RELEASED FOR CONSTRUCTION	MH AT JOHN BREBEUF PLACE TO 1ST MH S OF JOHN BREBEUF PLACE	
NO.	REVISIONS	DATE	BY	DATE	2005 12 08
				SHEET 4 OF 10 CITY DRAWING NUMBER 05703	