


SALTER STREET

BANNERMAN AVENUE

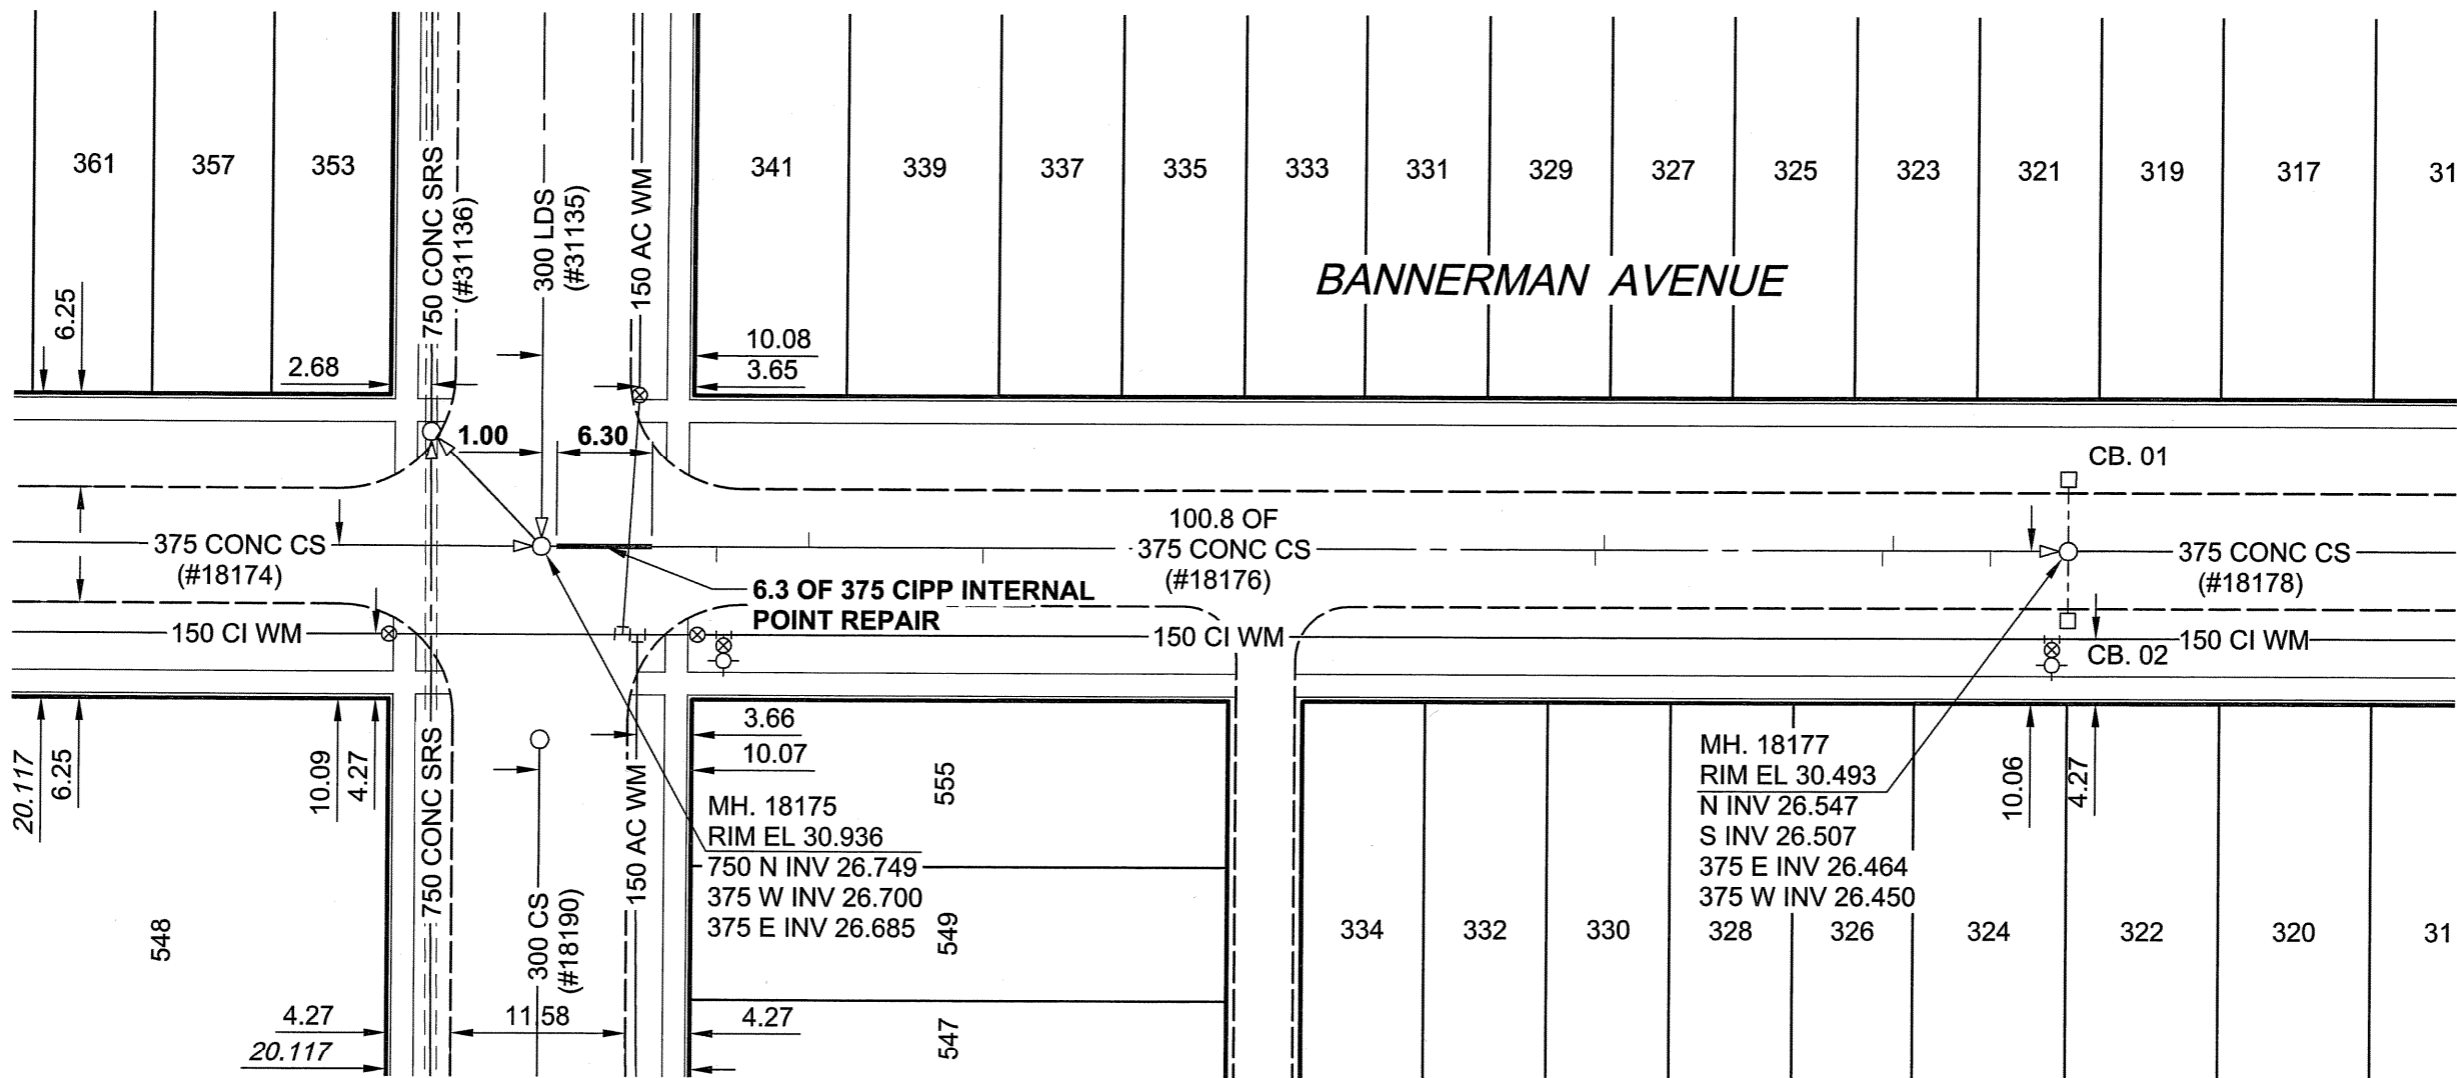

**SEWER JUNCTION INFORMATION\***

REF. MH	DIST FROM REF. MH	SIZE	CLOCK REF
18175	11.60	150Ø	01
18175	17.70	150Ø	10
18175	29.20	150Ø	02
18175	49.90	150Ø	10
18175	69.50	150Ø	03
18175	70.10	150Ø	10
18175	88.40	150Ø	03
18175	89.10	150Ø	09
18175	95.50	150Ø	01

\*JUNCTION LOCATION FROM VIDEO INSPECTION

BID OPPORTUNITY NO. 695-2005

**METRIC**

WHOLE NUMBERS INDICATE MILLIMETRES  
DECIMALIZED NUMBERS INDICATE METRES

**APEGM**  
Certificate of Authorization  
UMA Engineering Ltd.  
No. 256 Expiry: April 30, 2006

UMA | AECOM

© 2005 UMA ENGINEERING LTD. ALL RIGHTS RESERVED.

DESIGNED BY	ALD / MJR	CHECKED BY	ALD
DRAWN BY	KMB	APPROVED BY	<i>[Signature]</i>
HOR. SCALE	1:500	RELEASED FOR CONSTRUCTION	<i>[Signature]</i>
VERT. SCALE		DATE	Jan 16/06
NO.	REVISIONS	YY/MM/DD	BY
0	ISSUED FOR CONSTRUCTION	06/01/12	KMB
DATE	06/01/12		

PROFESSIONAL'S SEAL  
  
 CONSULTANT DRAWING NO. 01  
 D265-195-02

**THE CITY OF WINNIPEG**  
**WATER AND WASTE DEPARTMENT**

**2005 COMBINED SEWER RENEWALS  
 BY CIPP INTERNAL POINT REPAIRS  
 CONTRACT 20**

**BANNERMAN AVENUE**  
 MH AT SALTER STREET  
 TO 1ST MH W OF AIKINS STREET

SHEET 01 OF 26  
 CITY DRAWING NUMBER  
**05710**  
 REV 0

**LOCATION APPROVED**  
 UNDERGROUND STRUCTURES

SUPR. U/G STRUCTURES COMMITTEE DATE

**NOTE:**  
 LOCATION OF UNDERGROUND STRUCTURES AS SHOWN ARE BASED ON THE BEST INFORMATION AVAILABLE. BUT NO GUARANTEE IS GIVEN THAT ALL EXISTING UTILITIES ARE SHOWN OR THAT THE GIVEN LOCATIONS ARE EXACT. CONFIRMATION OF EXISTENCE AND EXACT LOCATION OF ALL SERVICES MUST BE OBTAINED FROM THE INDIVIDUAL UTILITIES BEFORE PROCEEDING WITH CONSTRUCTION.

BM 26-034 ELEV 231.067m  
 N.W. Cor. Machray Ave. & Aikans St., Tblt. in E. Conc. foundation of Zion Apostolic Church No. 305 Machray Ave., 1m S. & 0.3 m below brick of N.E. Cor. of Church.