


B SIZE 11" x 17" (279mm x 432mm)

PLOT: 06/01/12 10:44:06 AM

UMA FILE NAME: D265-195-02_01-C-1010_RX.dwg Saved By: kberard

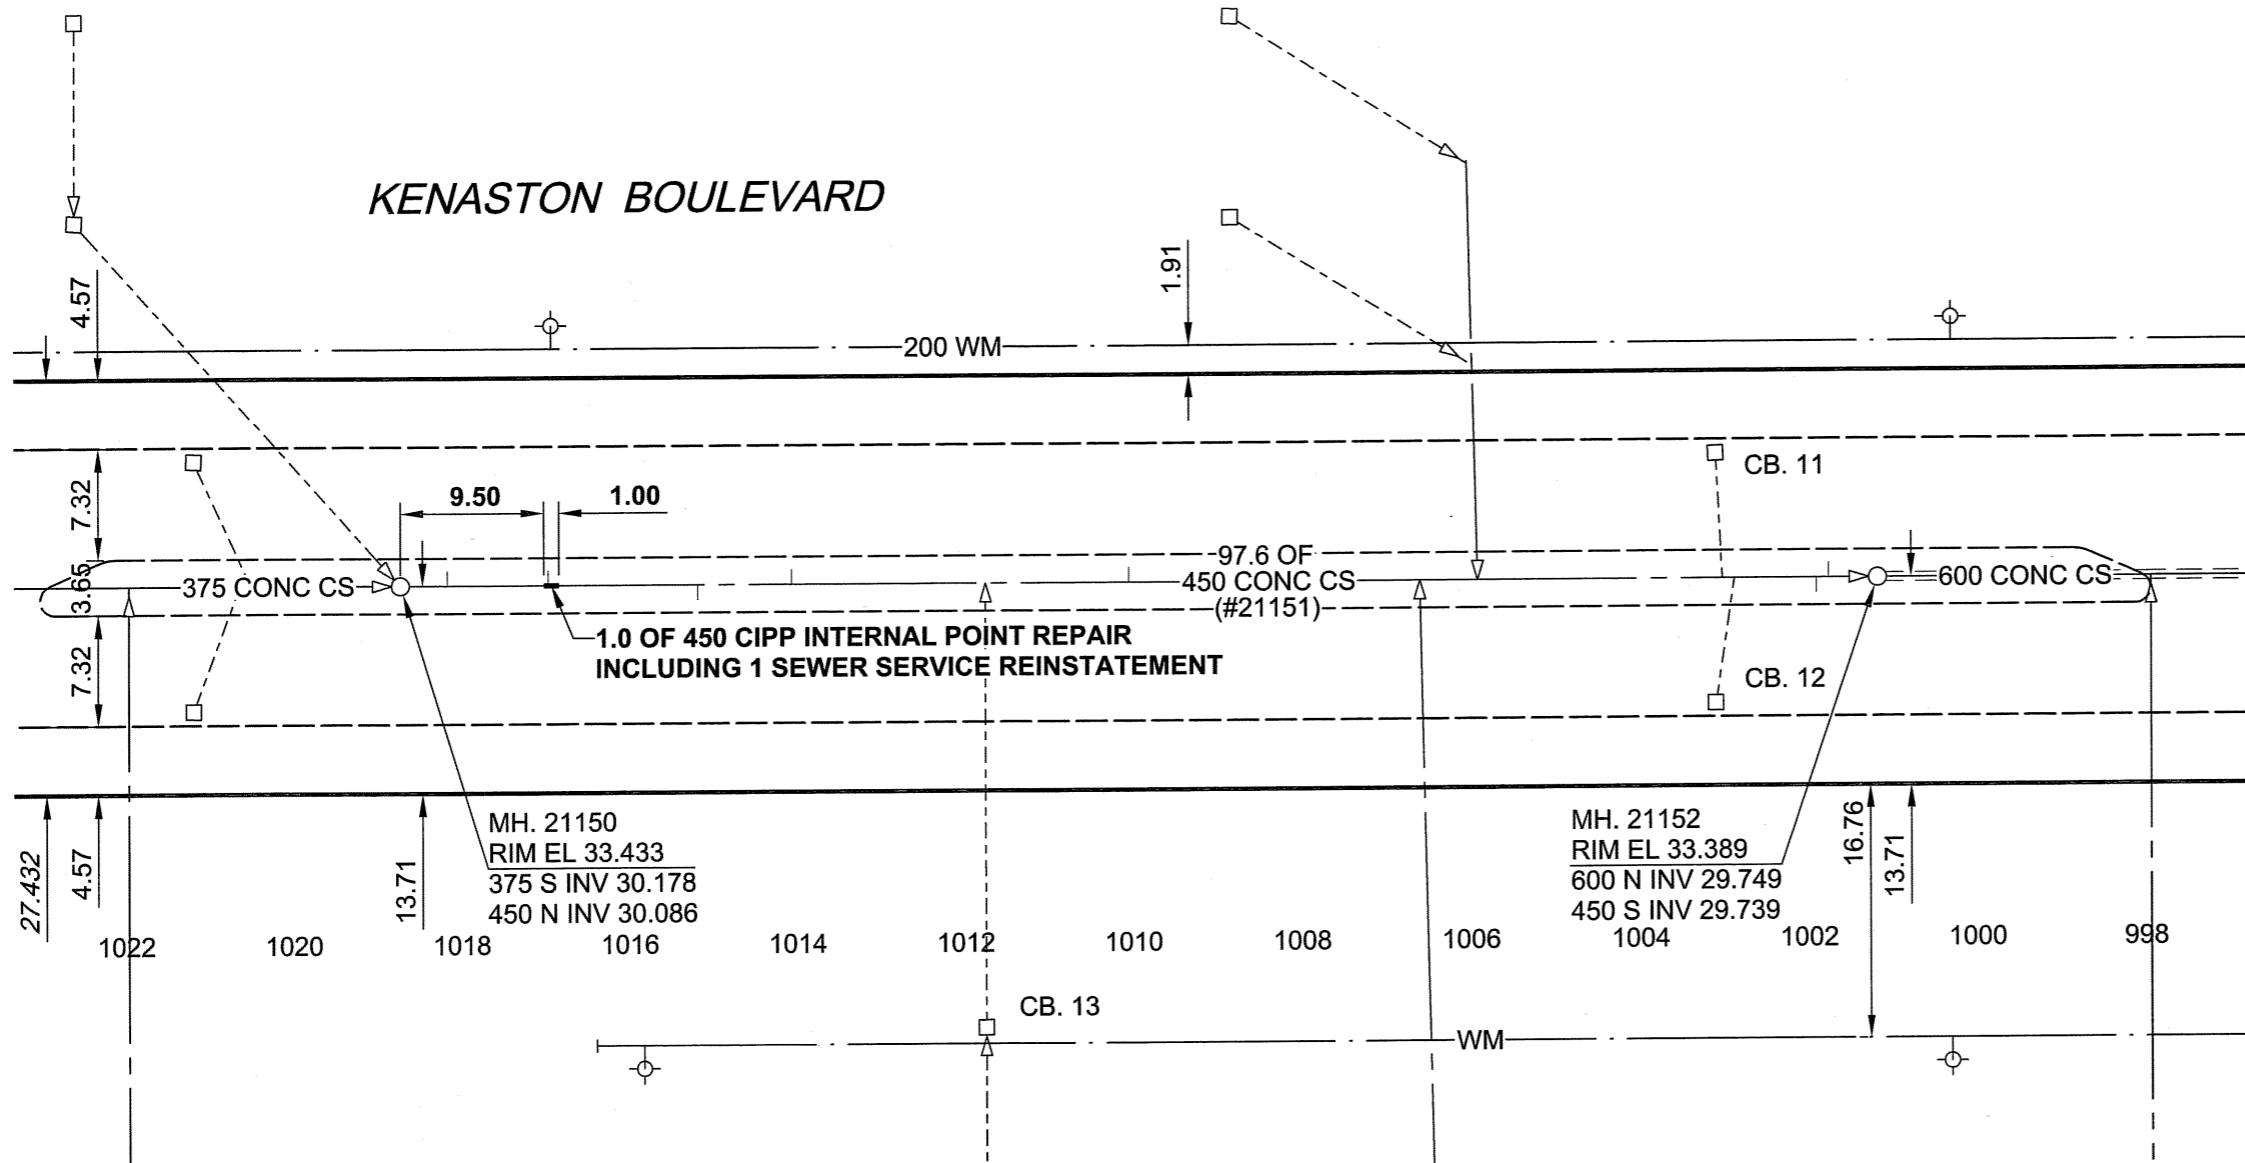

SEWER JUNCTION INFORMATION*

REF. MH	DIST FROM REF. MH	SIZE	CLOCK REF
21550	3.10	200	10
21550	9.80	100	10
21550	19.70	375	03
21550	25.90	200	09
21550	48.20	150	10
21550	67.40	150	02
21550	71.20	150	11
21550	87.30	150	10
21550	88.10	150	02
21550	93.50	150	02
21550	94.30	150	10

*JUNCTION LOCATION FROM VIDEO INSPECTION

METRIC
WHOLE NUMBERS INDICATE MILLIMETRES
DECIMALIZED NUMBERS INDICATE METRES

APEGM
Certificate of Authorization
UMA Engineering Ltd.
No. 256 Expiry: April 30, 2006

BID OPPORTUNITY NO. 695-2005

LOCATION APPROVED
UNDERGROUND STRUCTURES

SUPR. U/G STRUCTURES COMMITTEE DATE

NOTE:
LOCATION OF UNDERGROUND STRUCTURES AS SHOWN ARE BASED ON THE BEST INFORMATION AVAILABLE. BUT NO GUARANTEE IS GIVEN THAT ALL EXISTING UTILITIES ARE SHOWN OR THAT THE GIVEN LOCATIONS ARE EXACT. CONFIRMATION OF EXISTENCE AND EXACT LOCATION OF ALL SERVICES MUST BE OBTAINED FROM THE INDIVIDUAL UTILITIES BEFORE PROCEEDING WITH CONSTRUCTION.

BM 51-001 ELEV 233.426m	Tblt. in W. wall of Bldg. "Somme", C.F. Base Winnipeg, @ S.E. Cor. of Kenaston Blvd. & Taylor Ave, 1.1 m N. of S.W. Cor. of Bldg.		
0	ISSUED FOR CONSTRUCTION	06/01/12	KMB
NO.	REVISIONS	YY/MM/DD	BY

UMA | AECOM

© 2005 UMA ENGINEERING LTD. ALL RIGHTS RESERVED.

DESIGNED BY	ALD / MJR	CHECKED BY	ALD
DRAWN BY	KMB	APPROVED BY	<i>[Signature]</i>
HOR. SCALE	1:500	RELEASED FOR CONSTRUCTION	<i>[Signature]</i>
VERT. SCALE		DATE	06/01/12

PROFESSIONAL'S SEAL

PROVINCE OF MANITOBA
5 Jan 2006
C. C. MACEY
REGISTERED ENGINEER

CONSULTANT DRAWING NO. 09
D265-195-02

THE CITY OF WINNIPEG
WATER AND WASTE DEPARTMENT

2005 COMBINED SEWER RENEWALS
BY CIPP INTERNAL POINT REPAIRS
CONTRACT 20

KENASTON BOULEVARD
2ND MH S OF TAYLOR AVENUE
TO 1ST MH S OF TAYLOR AVENUE

SHEET 09 OF 26
CITY DRAWING NUMBER
05718

REV 0