

BID OPPORTUNITY # 7 - 2005


ELDRIDGE AVENUE - FROM ELMHURST RD. TO CATHCART ST.

L = 170m W = 10.0m A = 1700m²

TYPE - REHABILITATION - MAJOR


CONSTRUCTION NOTES:

1. CONTRACTOR SHALL TAKE PRECAUTIONARY STEPS TO AVOID DAMAGE FROM CONSTRUCTION ACTIVITIES TO EXISTING BOULEVARDS AND TREES WITHIN THE LIMITS OF CONSTRUCTION.
2. LOCATION OF EXISTING SERVICES ARE TO BE CONFIRMED IN THE FIELD BY THE CONTRACTOR.
3. TIE-INS TO BE VERIFIED IN THE FIELD BY THE CONTRACT ADMINISTRATOR.
4. SIDEWALK PLACEMENT TO BE MARKED OUT IN THE FIELD AS DIRECTED BY THE CONTRACT ADMINISTRATOR.
5. BOULEVARD REPLACEMENT TO BE FINALIZED IN THE FIELD AS DIRECTED BY THE CONTRACT ADMINISTRATOR.
6. PRIVATE APPROACHES TO BE REPLACED AS PER SD-235 WITH A MINIMUM WIDTH OF 3.0m.

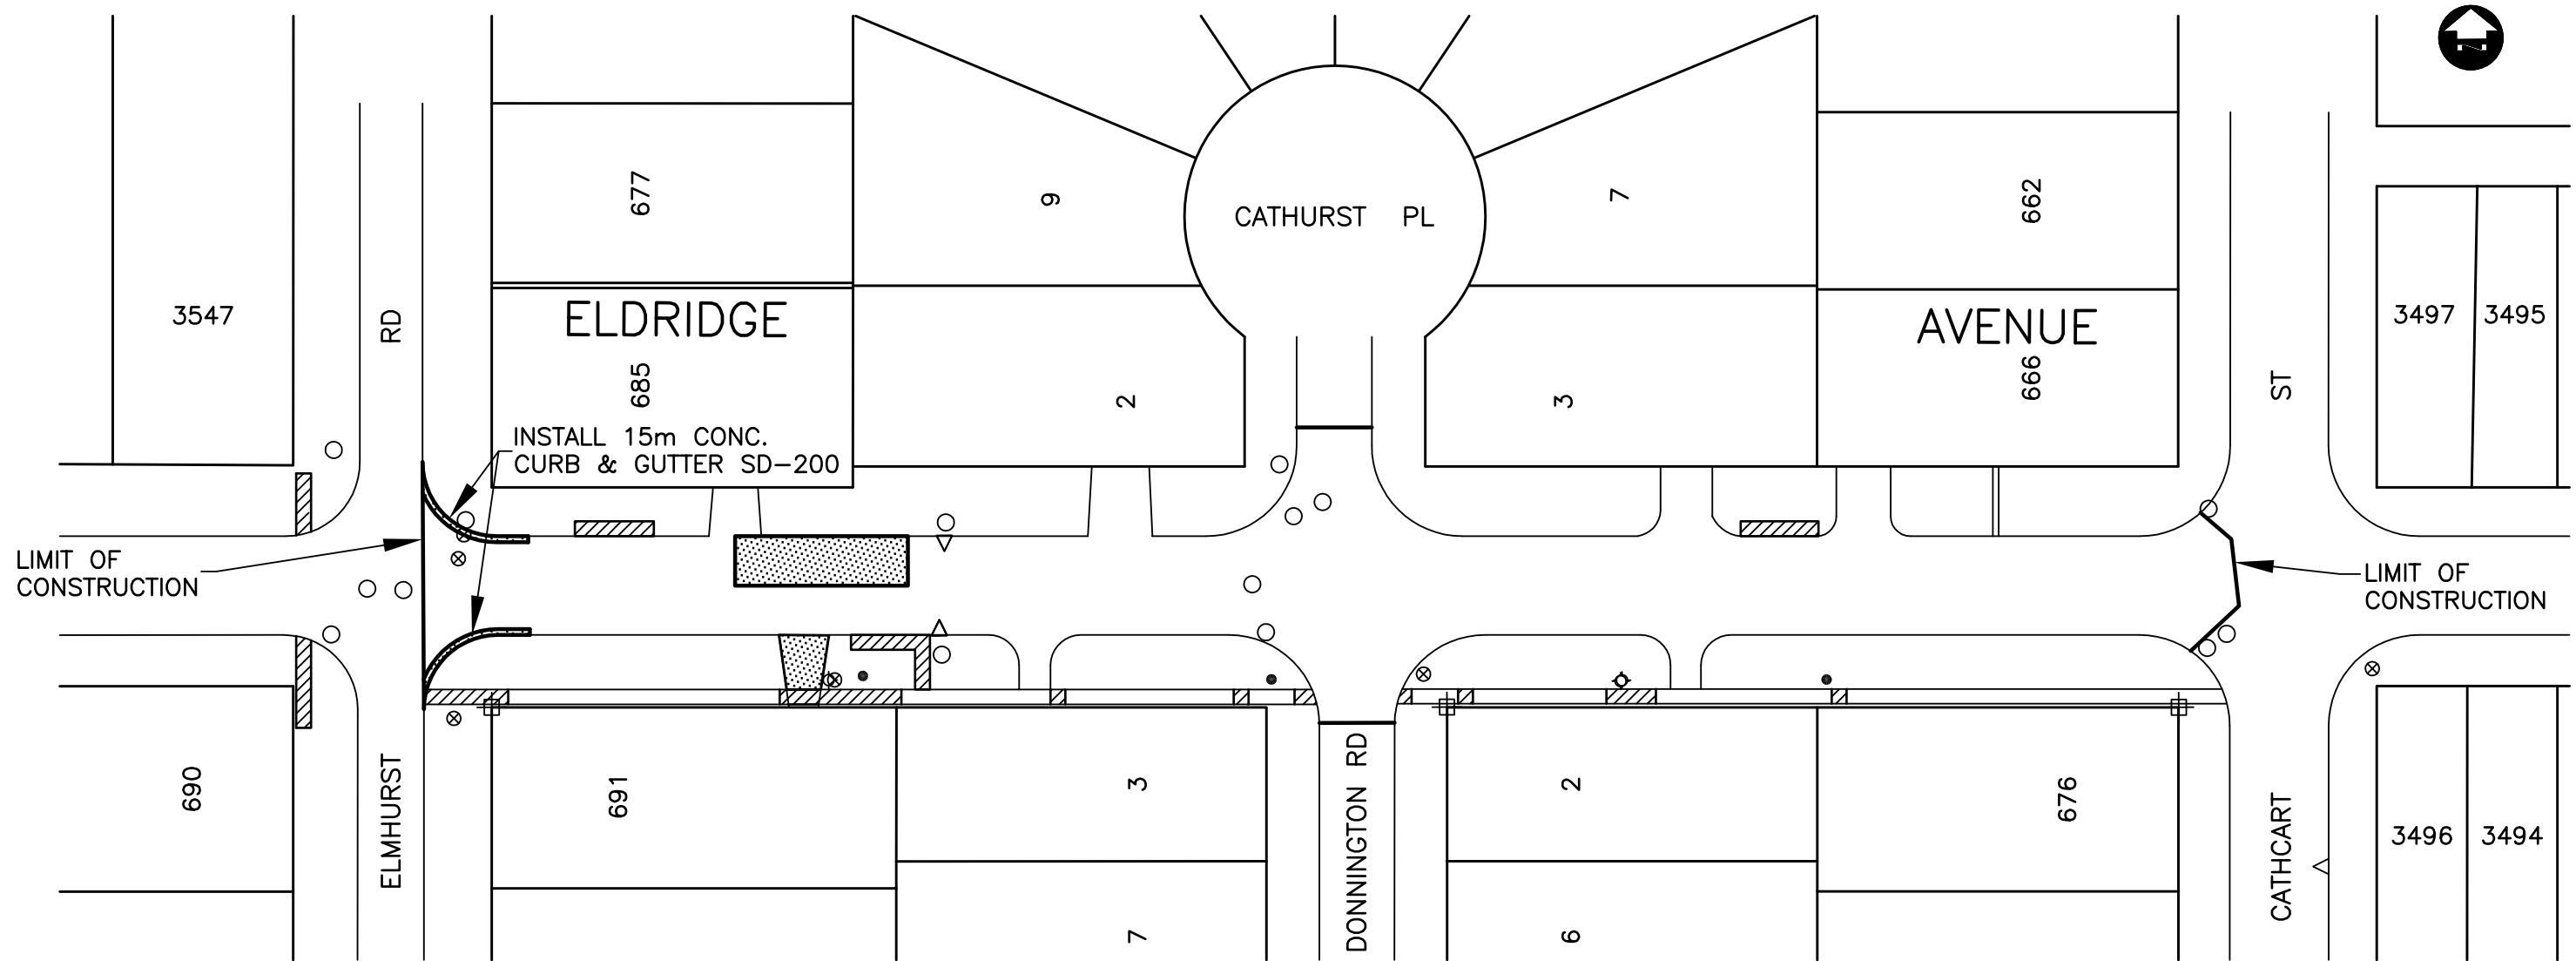

NOTES:

- EXISTING CONCRETE ROADWAY
- ALL CURB TO BE REPLACED WITH NEW CURB (260 lm)
- SIDEWALK REPAIRS (130 m²)
- ASPHALT OVERLAY, AVERAGE THICKNESS 85 mm

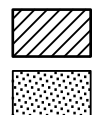

NEW SIDEWALK



SLAB RENEWAL



DILLON CONSULTING
MARCH 2005

2005 RESIDENTIAL STREET RENEWAL PROGRAM

ELDRIDGE AVENUE REHABILITATION

PROJ. NO.
04-3914-1000

FIG. NO.
R-1