



1 BUILDING SECTION
 A2.01 SCALE 1:100

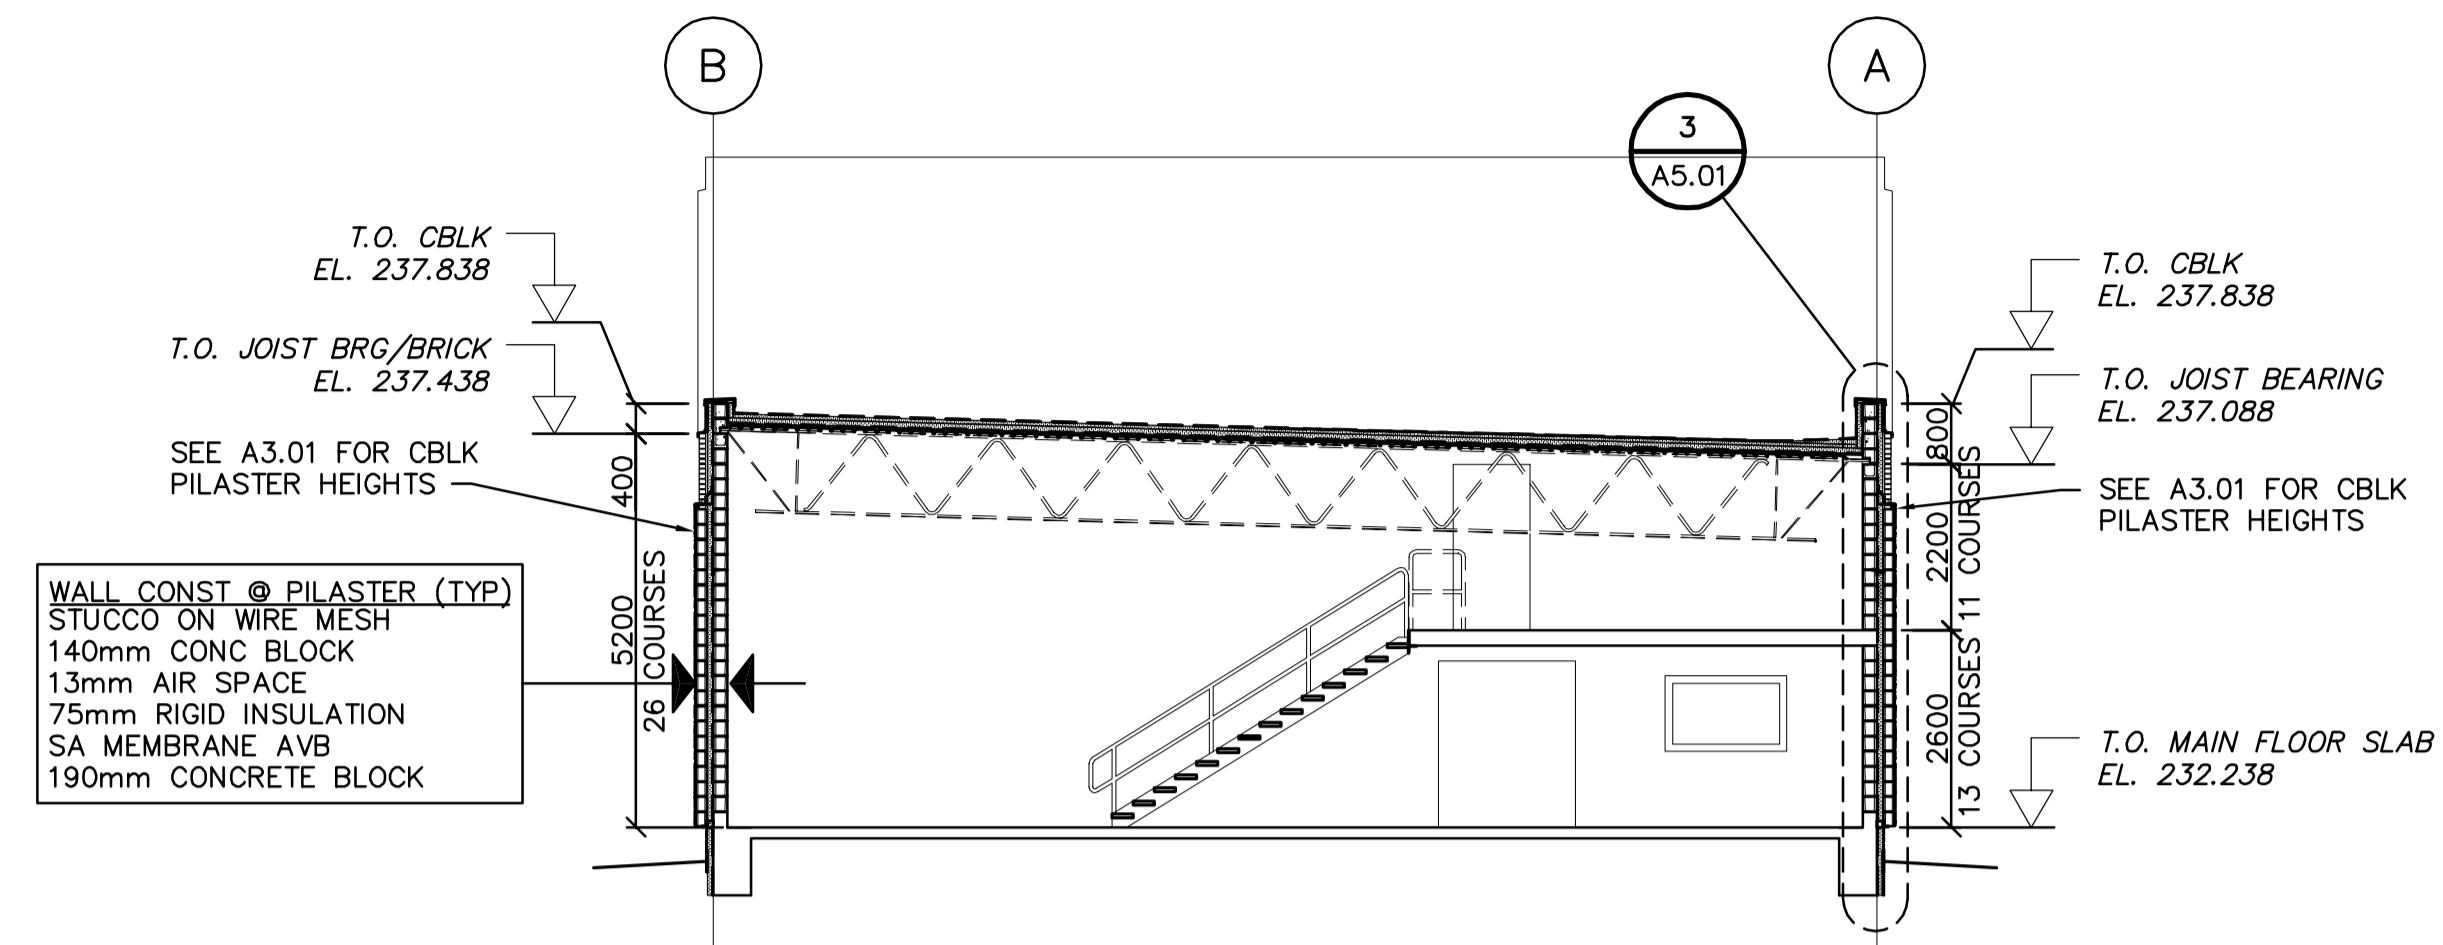

2 BUILDING SECTION
 A2.01 SCALE 1:100

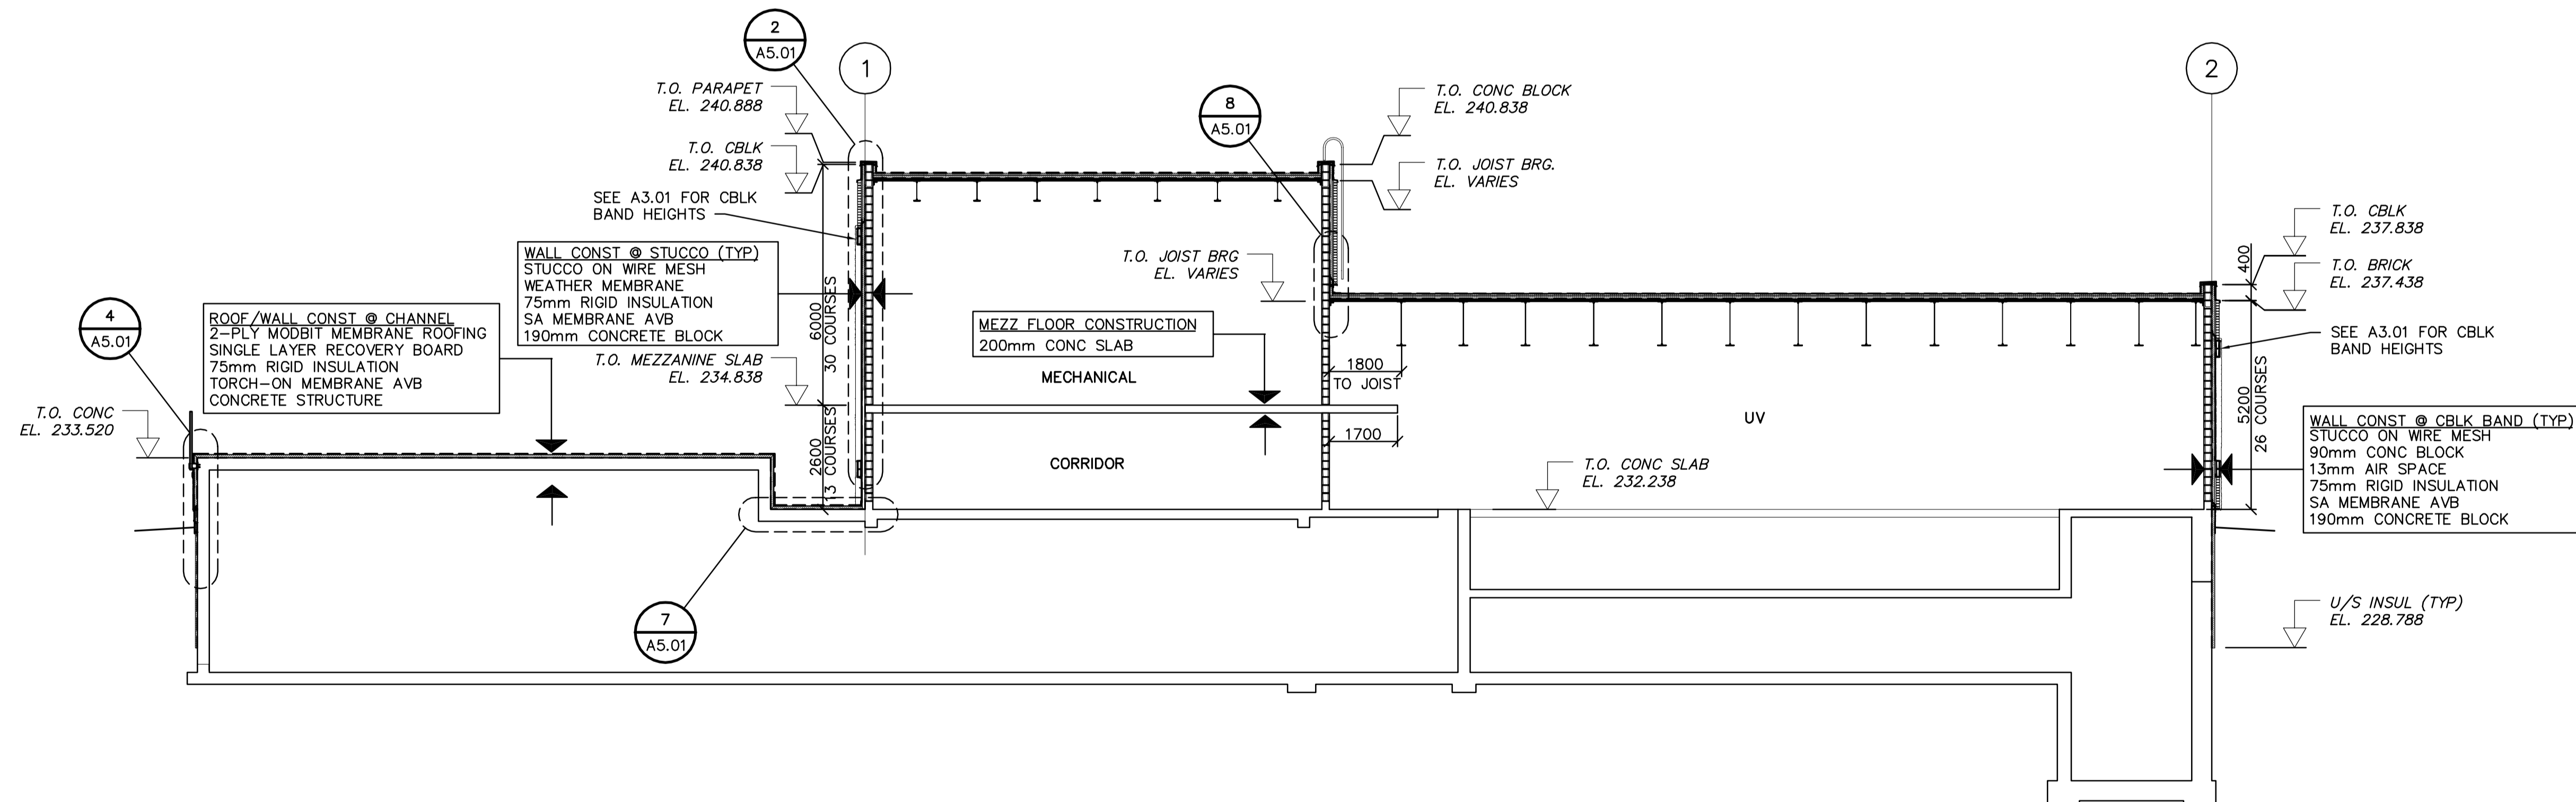

3 BUILDING SECTION (LONGITUDINAL)
 A2.01 SCALE 1:100



EARTH TECH Earth Tech (Canada) Inc. Winnipeg, Manitoba 204.477.5381		ENGINEER'S SEAL ORIGINAL SIGNED BY NEIL COOPER FEB. 18/05		THE CITY OF WINNIPEG Winnipeg WATER AND WASTE DEPARTMENT	
DESIGNED BY: NC CHECKED BY: NC, GGP DRAWN BY: LK APPROVED BY: DT		CONSULTANT DRAWING NO. 66303D-CA4.01		CITY FILE NUMBER SHEET 5 OF 8 CITY DRAWING NUMBER	
HOR. SCALE: 1:100 VERTICAL SCALE: 1:100 RELEASED FOR CONSTRUCTION BY: T. KJARTANSON		DATE: 02004/12/08 DATE: 2005-02-18		NEWPCC UV DISINFECTION FACILITY ARCHITECTURAL BUILDING SECTIONS	
NO. REVISIONS DATE BY		A ISSUED FOR TENDER 05/02/18 LK			