



A SW ISOMETRIC
E2-05 SCALE 1:50

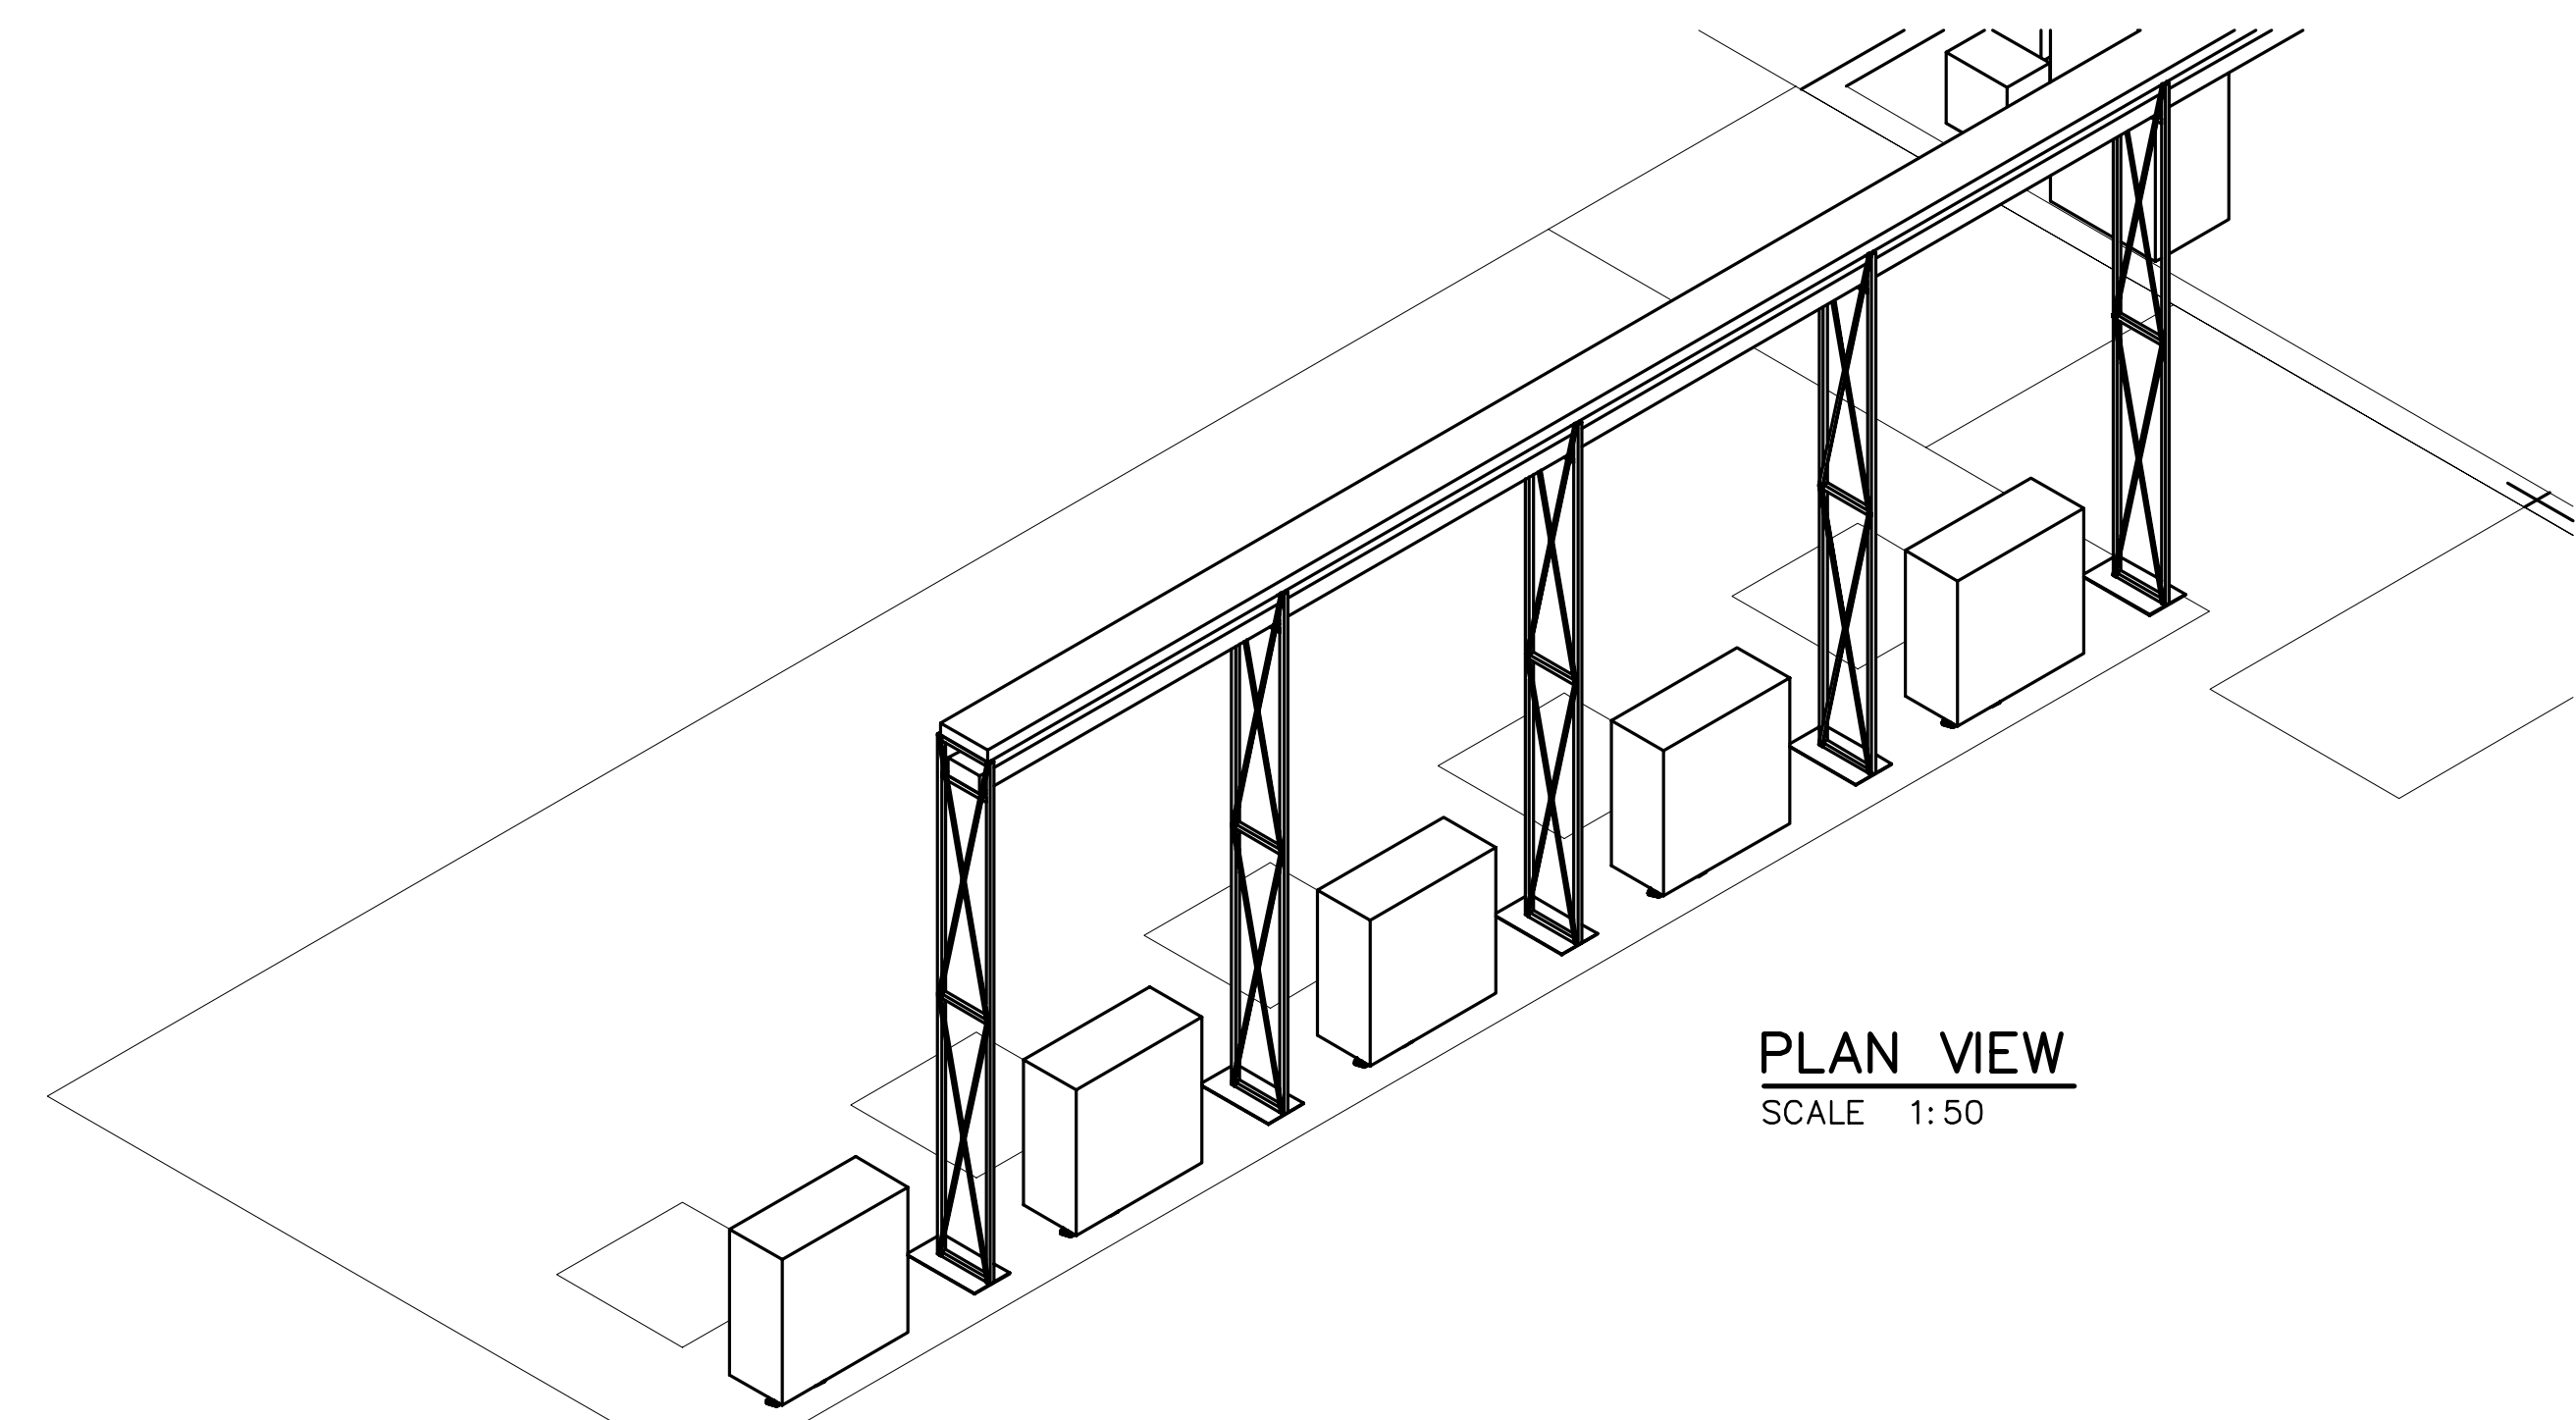


PLAN VIEW
SCALE 1:50

C SW ISOMETRIC – PUMP AREA
E2-05 SCALE 1:50

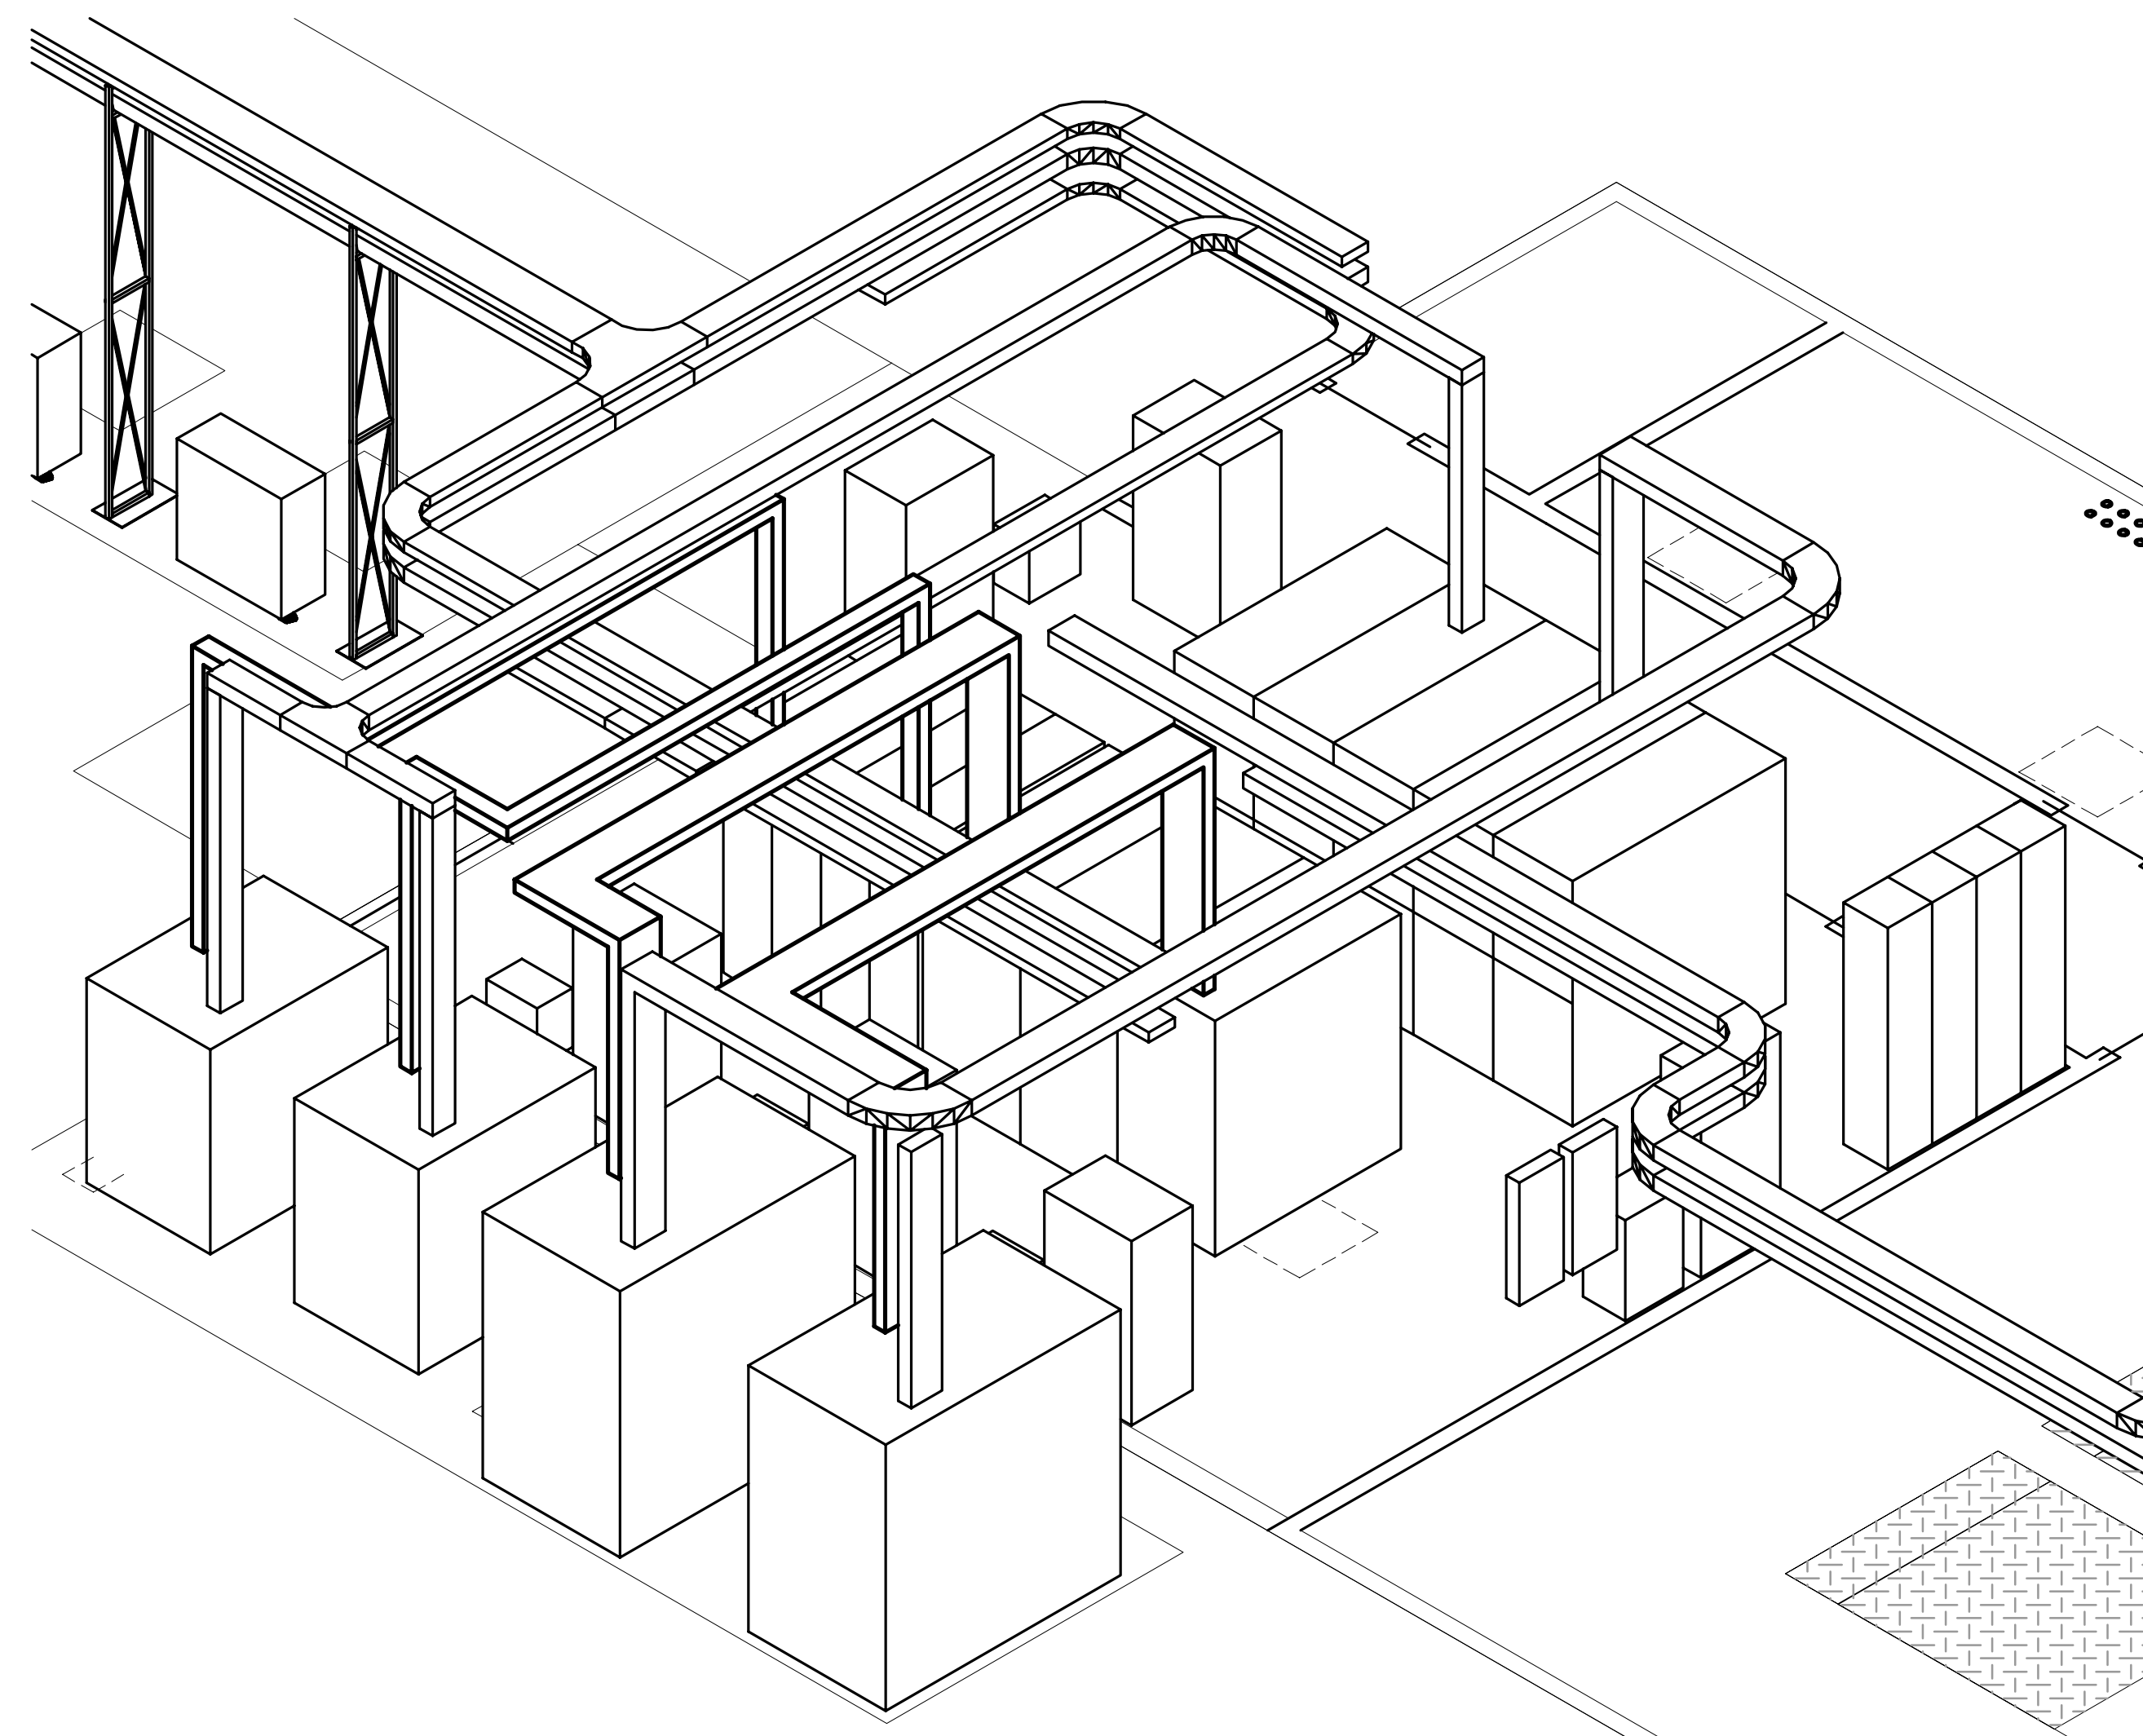

B SE ISOMETRIC
E2-05 SCALE 1:50

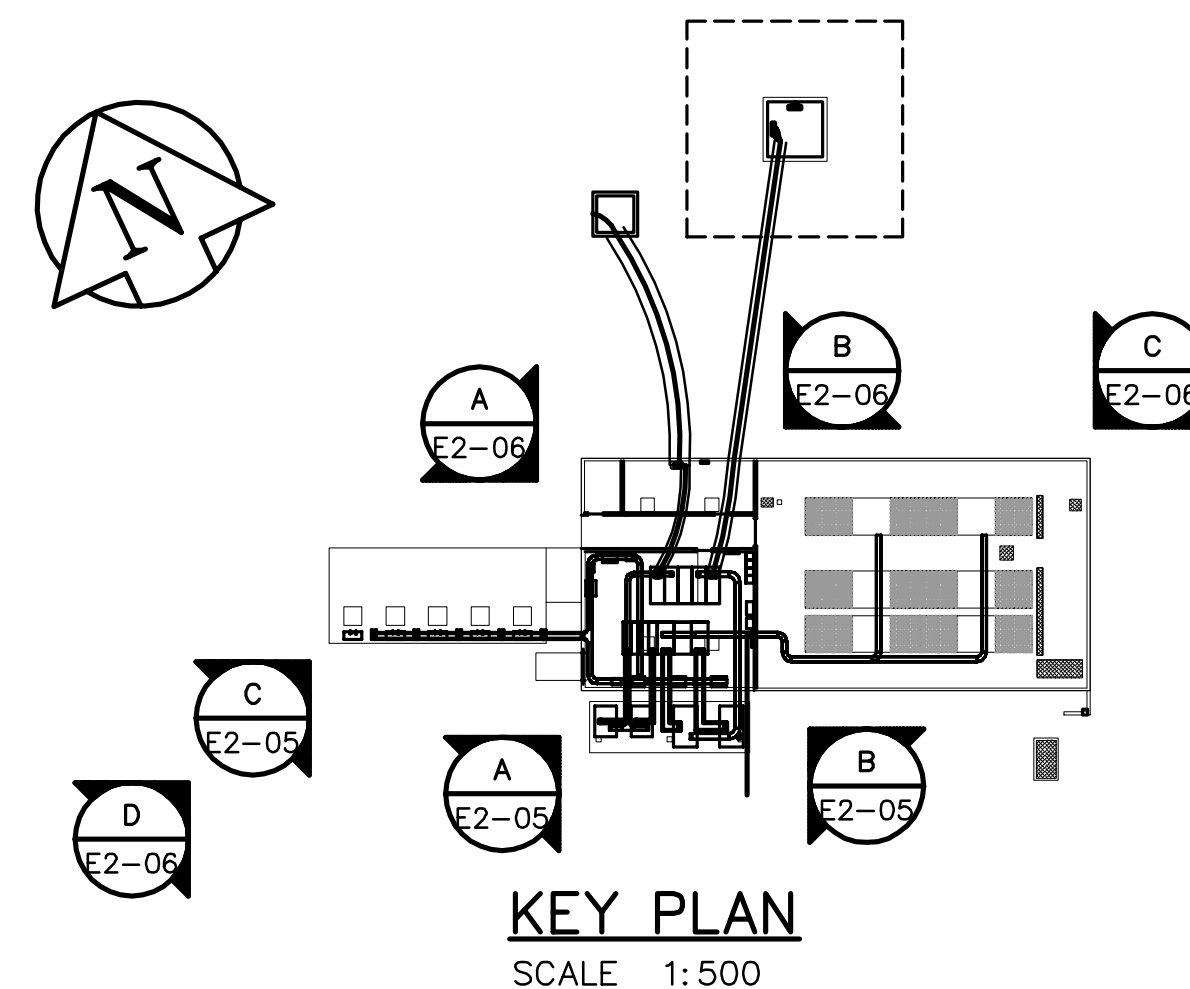

KEY PLAN
SCALE 1:500



B.M. ELEV.	EARTH TECH <small>Earth Tech (Canada) Inc. Winnipeg, Manitoba 204.477.5381</small>		ENGINEER'S SEAL	THE CITY OF WINNIPEG Winnipeg WATER AND WASTE DEPARTMENT	CITY FILE NUMBER
	DESIGNED BY: GSN	CHECKED BY: PS	ORIGINAL SIGNED BY: P. STRYK		FEB. 18/05
	DRAWN BY: CPG	APPROVED BY: DT		NEWPCC - SECONDARY EFFLUENT UV DISINFECTION FACILITY	CITY DRAWING NUMBER
0 ISSUED FOR TENDER	05/02/18	JEH			
NO. REVISIONS	DATE	BY	DATE	2005/02/04	DATE
			DATE	2005-02-18	
			CONSULTANT DRAWING NO. 66303D-CE2.05	ELECTRICAL ELECTRICAL ROOM EQUIPMENT AND CABLE TRAY ARRANGEMENTS	