




THE CITY OF WINNIPEG


WATER AND WASTE DEPARTMENT
ENGINEERING DIVISION

NORTH END WATER POLLUTION CONTROL CENTRE (NEWPCC) SECONDARY EFFLUENT UV DISINFECTION FACILITY

BID OPPORTUNITY NO. 74-2005
TENDER SET

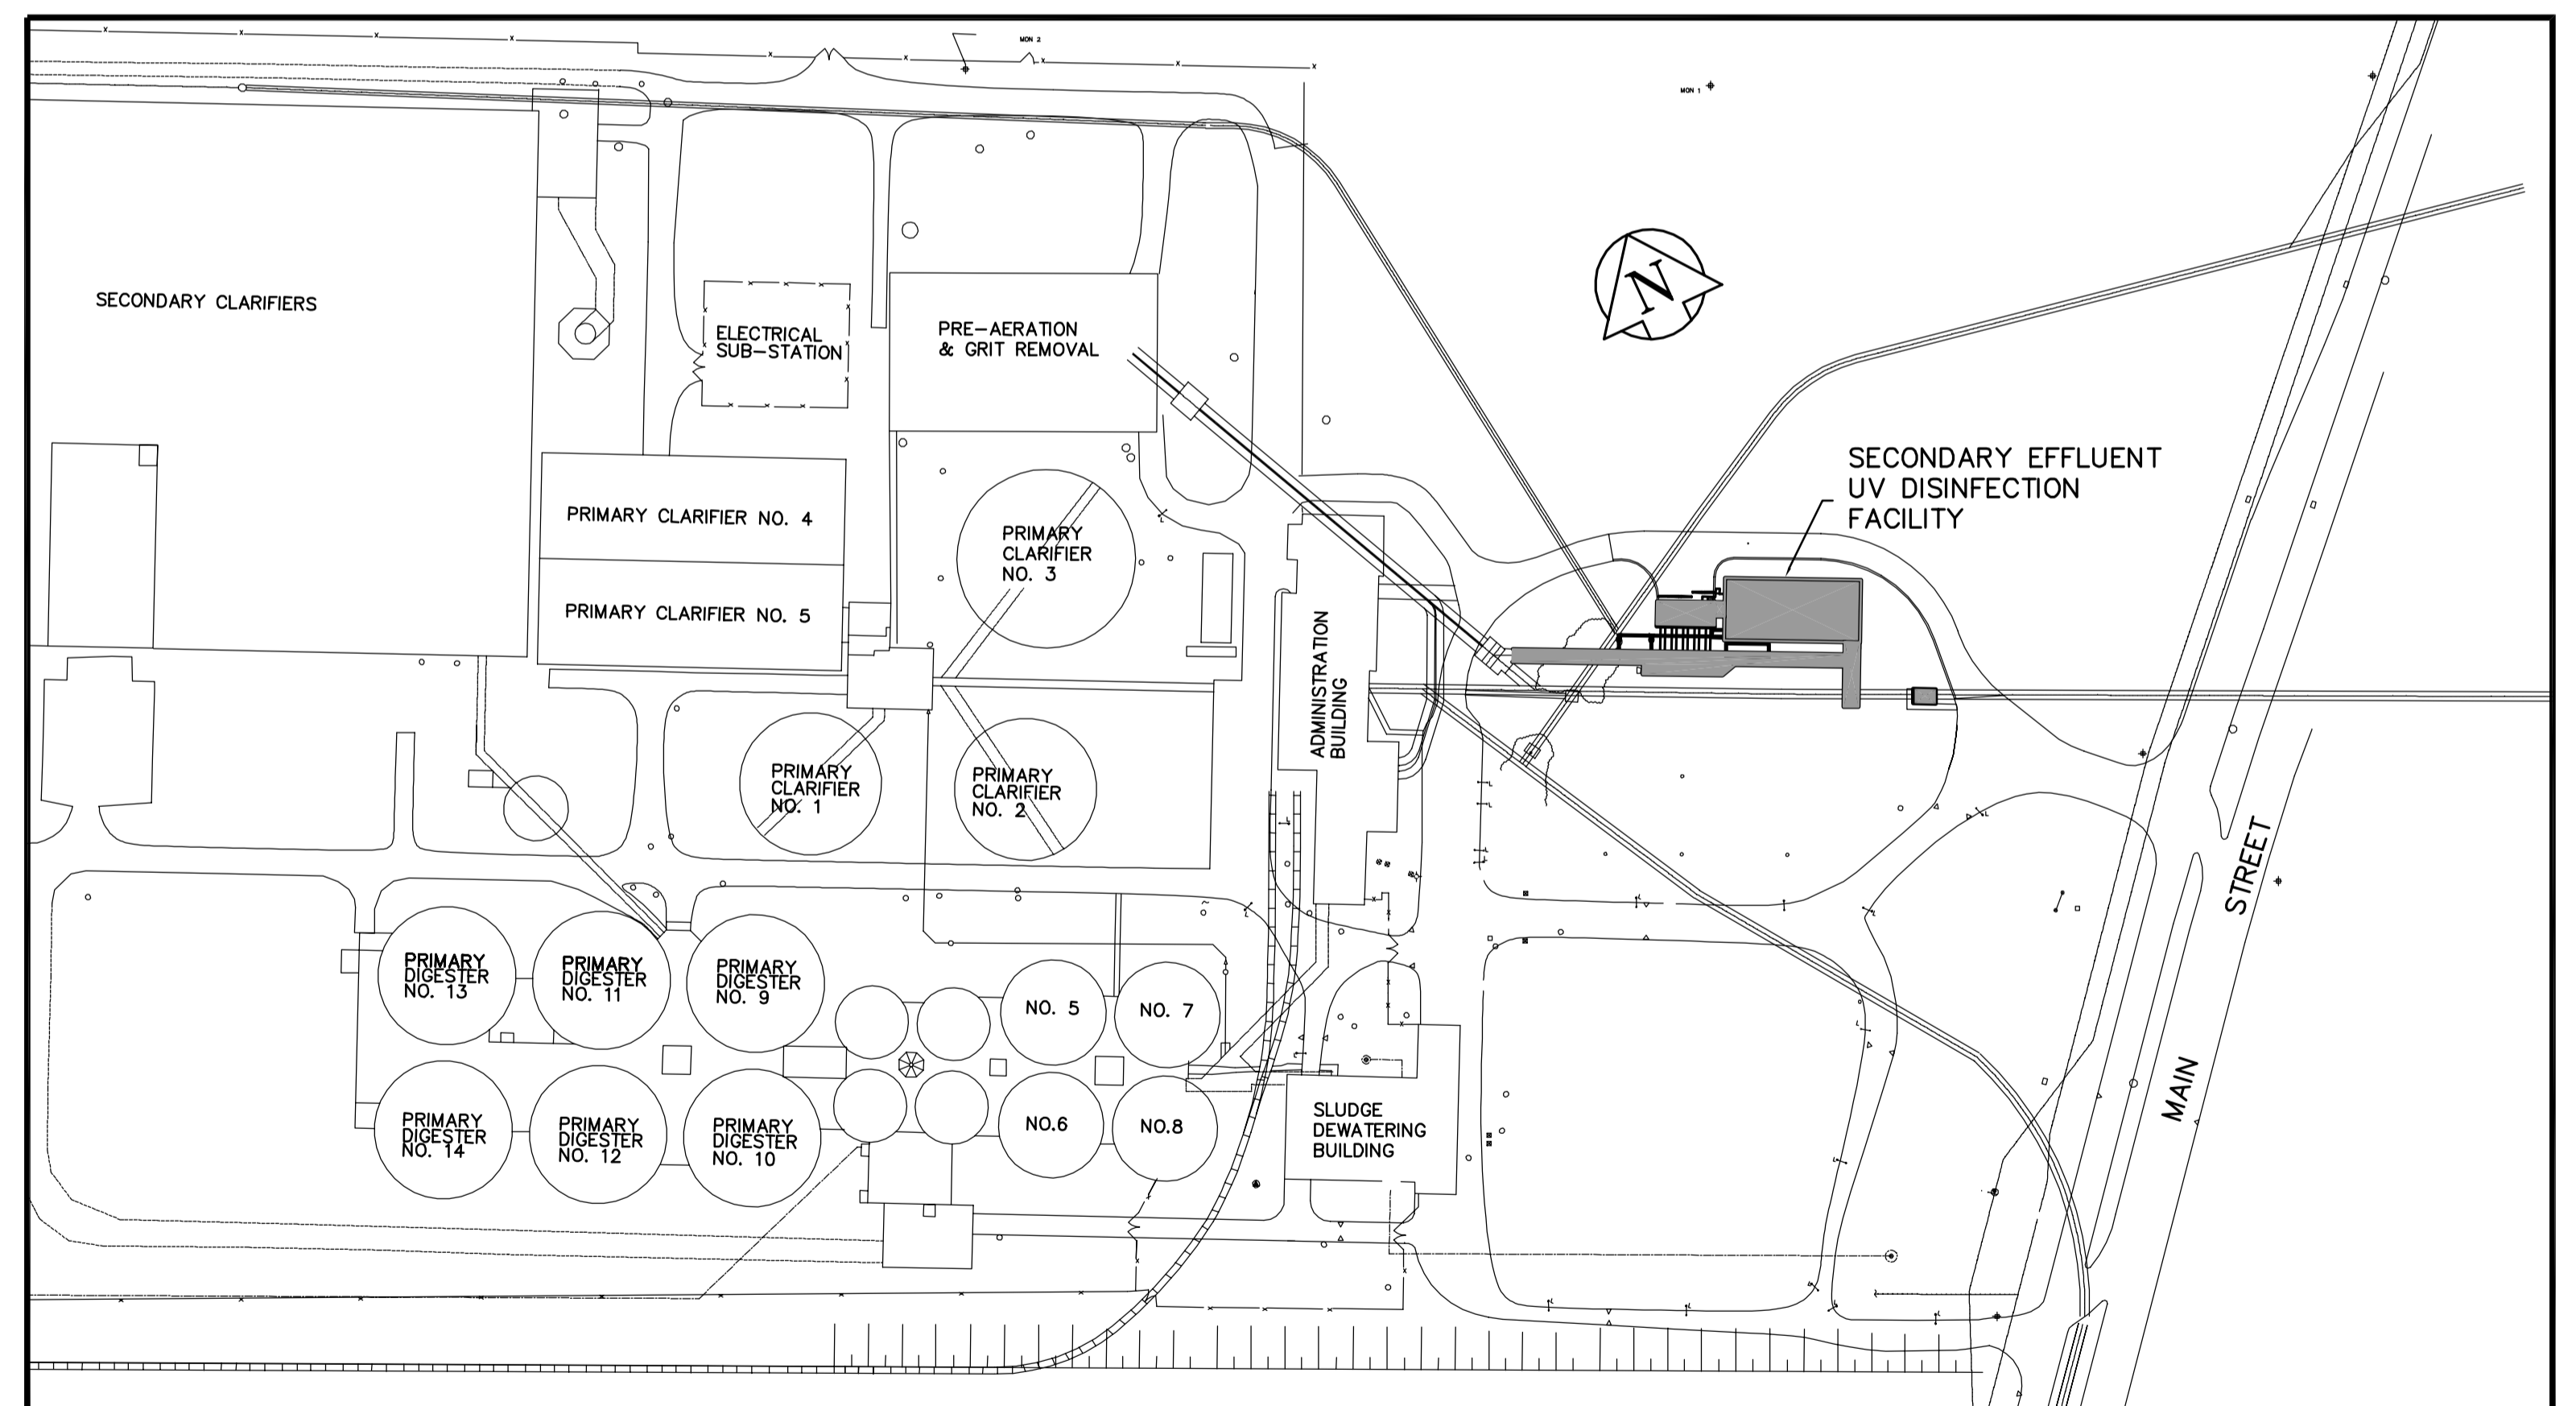

LOCATION PLAN

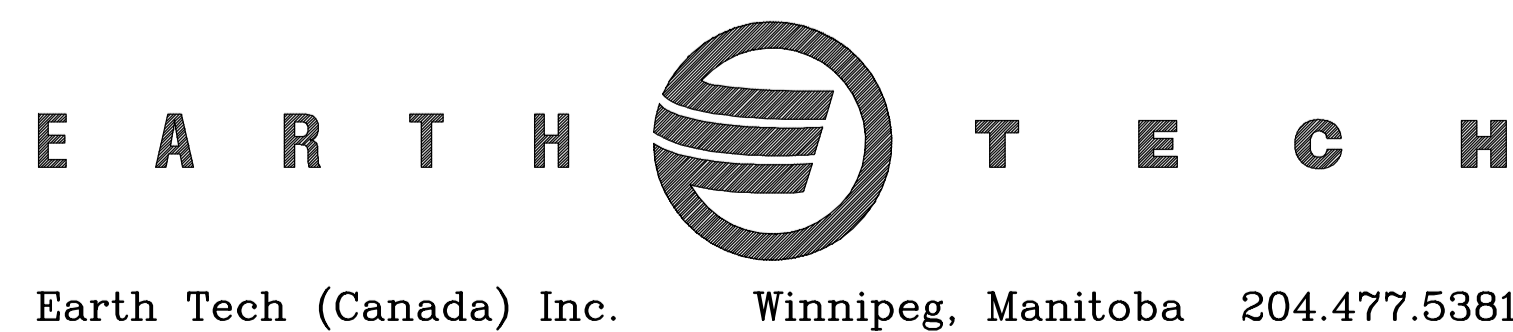

B.M. ELEV.	EARTH TECH Earth Tech (Canada) Inc. Winnipeg, Manitoba 204.477.5381		ENGINEER'S SEAL ORIGINAL SIGNED BY D.J. TANIGUCHI FEB. 18/05	<p>Winnipeg WATER AND WASTE DEPARTMENT</p>	CITY FILE NUMBER
	DESIGNED BY	CHECKED BY DT	CONSULTANT DRAWING NO. 66303D-CG1.01		NEWPCC - SECONDARY EFFLUENT UV DISINFECTION FACILITY
0	ISSUED FOR TENDER	05/02/18	JEH	GENERAL COVER PAGE	CITY DRAWING NUMBER
NO.	REVISIONS	DATE	BY	DATE	2004/12/08
				DATE	2005-02-18