



1 SECTION
P2.02 SCALE 1:50

A SECTION
P2.02 SCALE 1:50

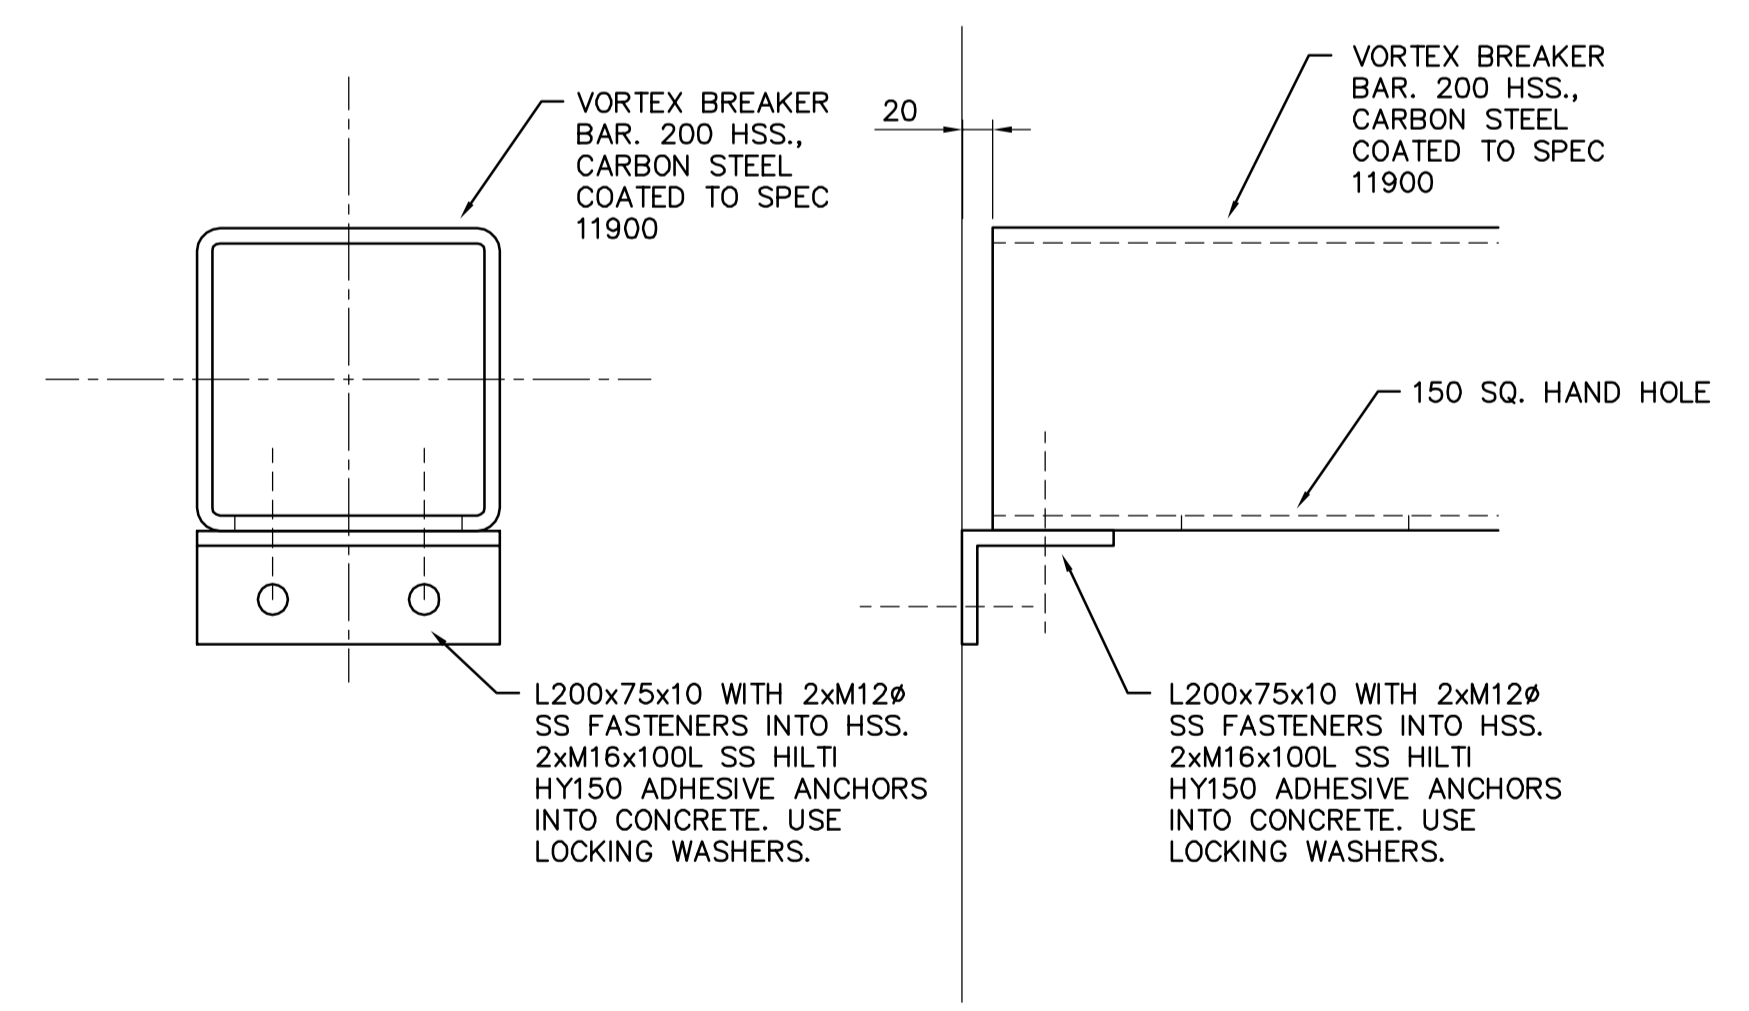

B VORTEX BREAKER BAR DETAILS
P2.03 SCALE 1:5

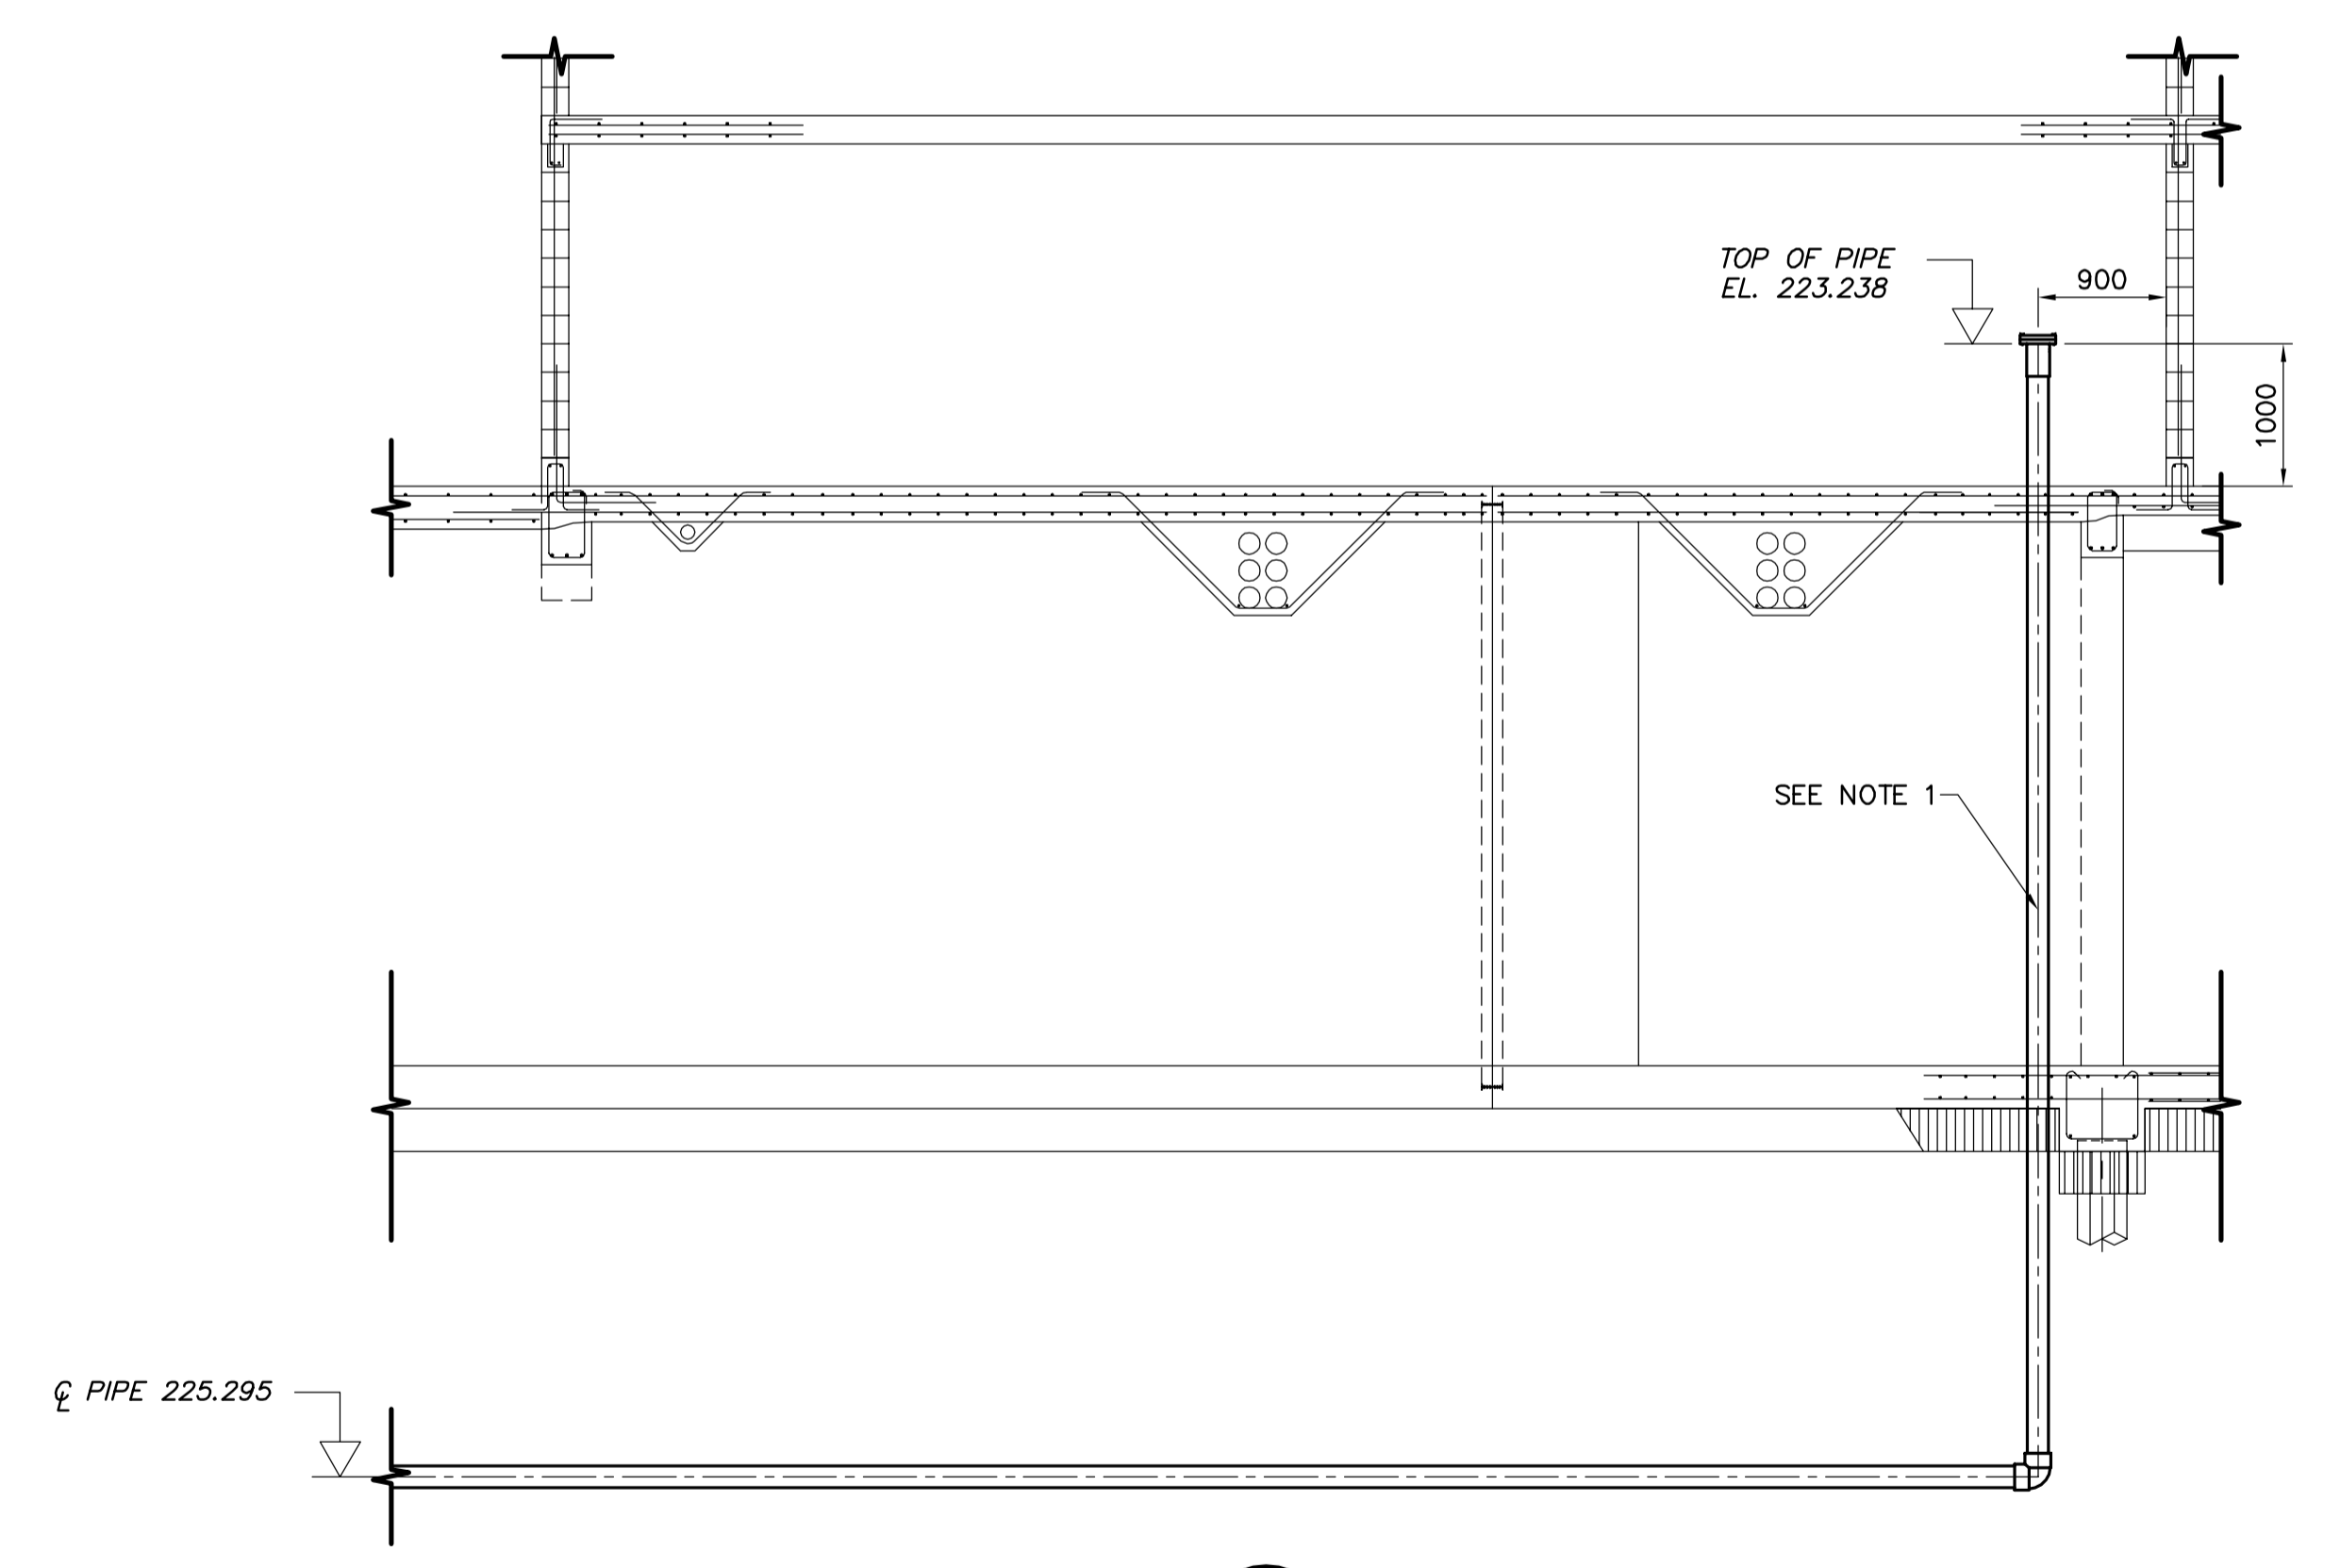

2 SECTION
P2.02 SCALE 1:50

NOTES

- LEVEL SENSOR RISER PIPE SHALL HAVE ONE CONTINUOUS PIPE 6.0m IN LENGTH RUNNING FROM THE ELBOW UP (i.e. NO PIPE JOINTS IN THE LOWER 6.0m)



B.M. ELEV.	EARTH TECH Earth Tech (Canada) Inc. Winnipeg, Manitoba 204.477.5381		ENGINEER'S SEAL	THE CITY OF WINNIPEG Winnipeg WATER AND WASTE DEPARTMENT
	DESIGNED BY: CGL	CHECKED BY: HSH	ORIGINAL SIGNED BY: D.J. TANIGUCHI	
	DRAWN BY: KJW	APPROVED BY: DT	FEB. 18/05	CITY FILE NUMBER
	HOR. SCALE:	RELEASED FOR CONSTRUCTION BY: T. KJARTANSON	CONSULTANT DRAWING NO. 66303D-CP2.03	SHEET # OF #S
0 ISSUED FOR TENDER	05/02/18	DATE: 2004/11/03	DATE: 2005-02-18	CITY DRAWING NUMBER