

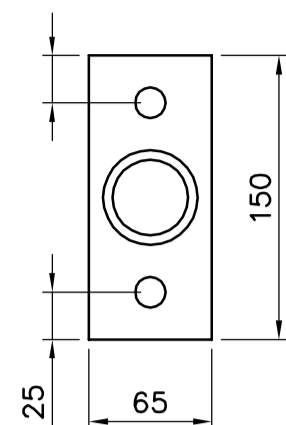


ALUMINUM LADDER DETAIL

SCALE N.T.S.
ALL MATERIAL TO BE HOT DIPPED GALVANIZED

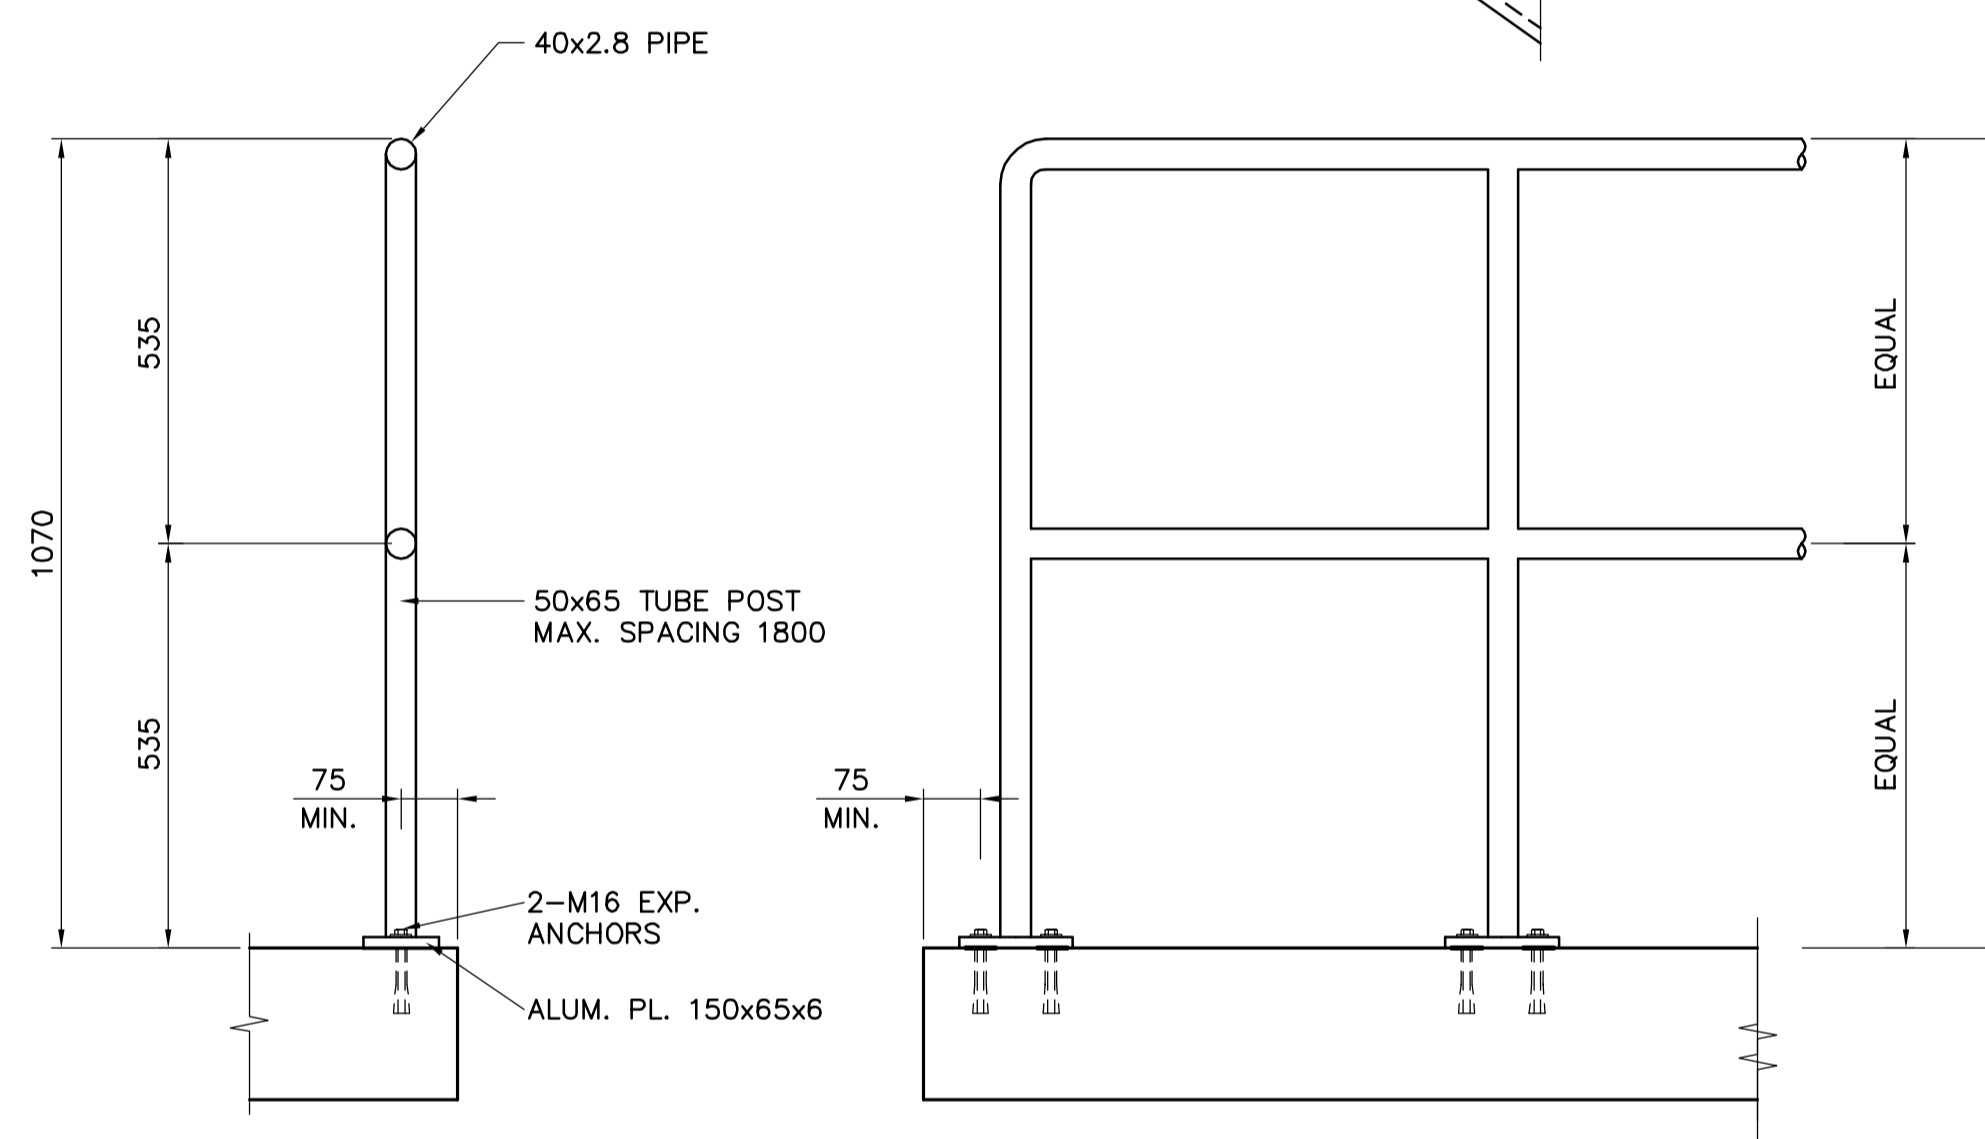

TYP. HANDRAIL ALUM. PLATE

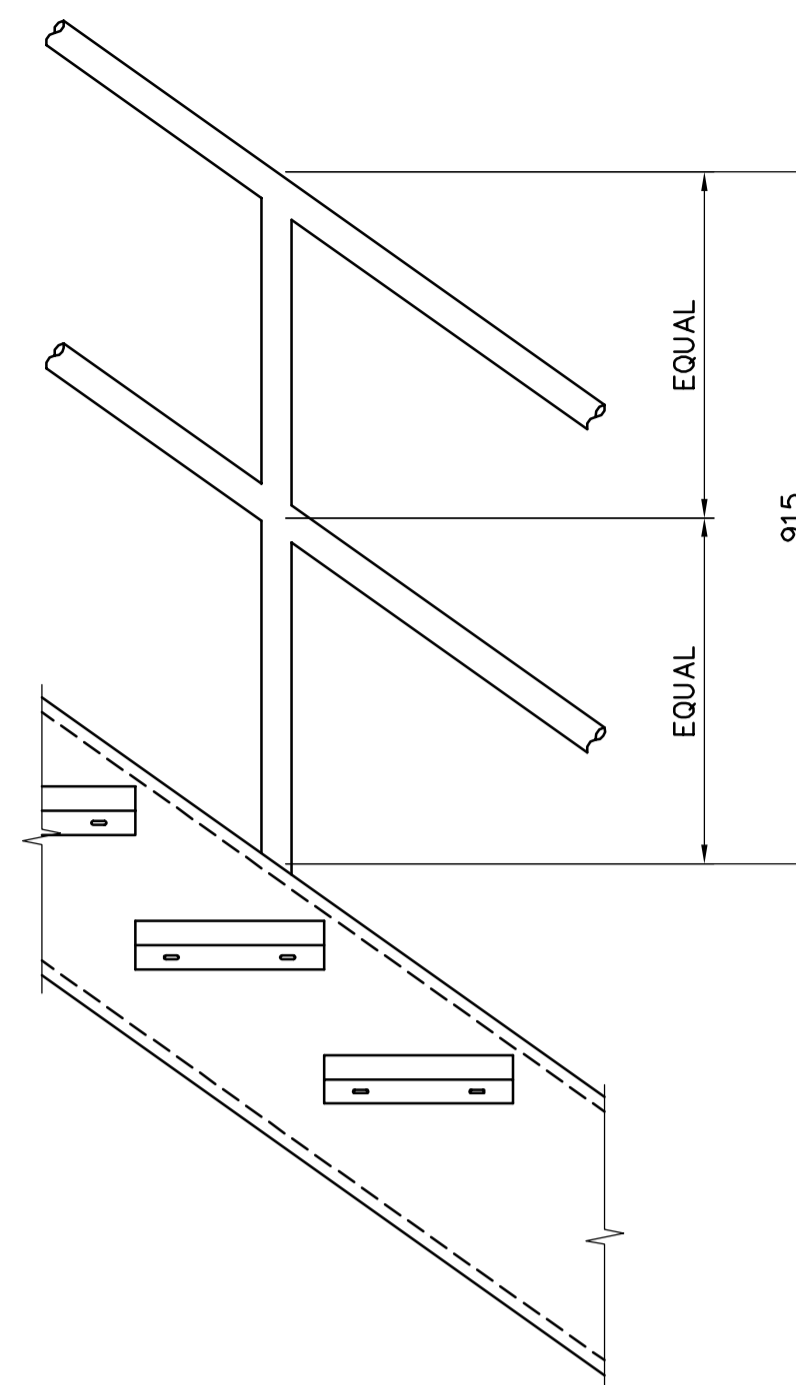

SECTION

ELEVATION

ALUMINUM HANDRAIL

SCALE N.T.S.
PAINT ALL ALUMINUM SURFACES IN CONTACT WITH CONCRETE WITH TWO COATS OF ALKALI-RESISTANT BITUMINOUS PAINT.
ALL MATERIAL TO BE ALUMINUM UNLESS NOTED OTHERWISE.



B.M. ELEV.	EARTH TECH		ENGINEER'S SEAL ORIGINAL SIGNED BY R.B. ERIC FEB. 18/05	THE CITY OF WINNIPEG Winnipeg WATER AND WASTE DEPARTMENT		
	Earth Tech (Canada) Inc. Winnipeg, Manitoba 204.477.5381			DESIGNED BY: RE, MK	CHECKED BY: GGP	CITY FILE NUMBER
				DRAWN BY: C.T.	APPROVED BY: DT	SHEET 11 OF 18
				HOR. SCALE: AS NOTED VERTICAL SCALE: AS NOTED	RELEASED FOR CONSTRUCTION BY: T. KJARTANSON	CITY DRAWING NUMBER
0	ISSUED FOR TENDER	05/02/18	JEH	2004/11/04	2005-02-18	
			CONSULTANT DRAWING NO. 66303D-CS4.03		STRUCTURAL DETAILS	