




U DETAIL
S3.02 1:20

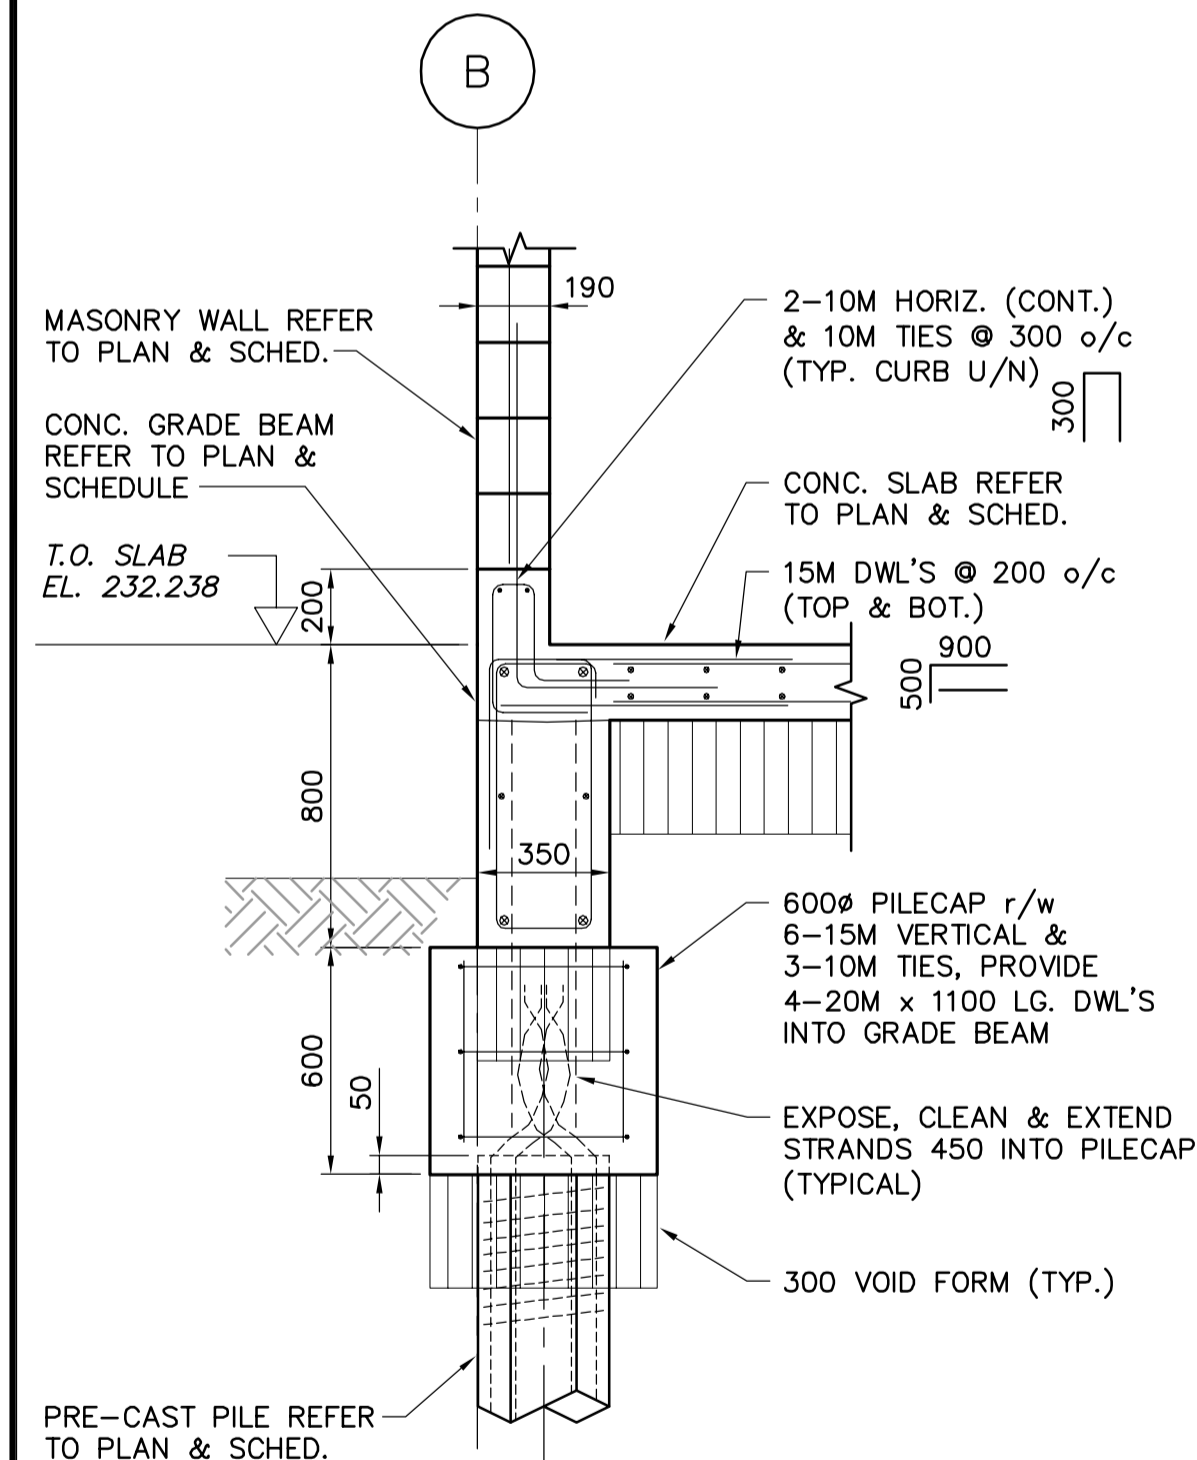


X DETAIL
S3.02 1:20

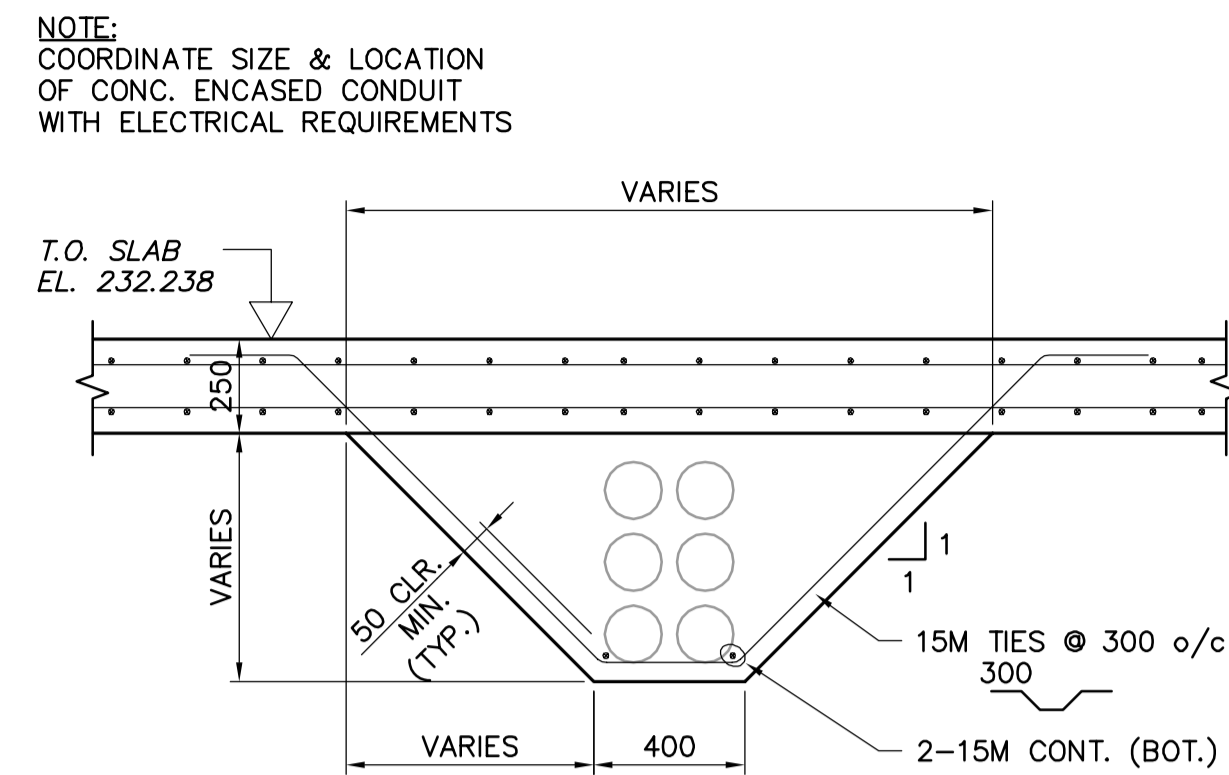


DD ELECTRICAL DUCT DETAIL
S3.01 1:20

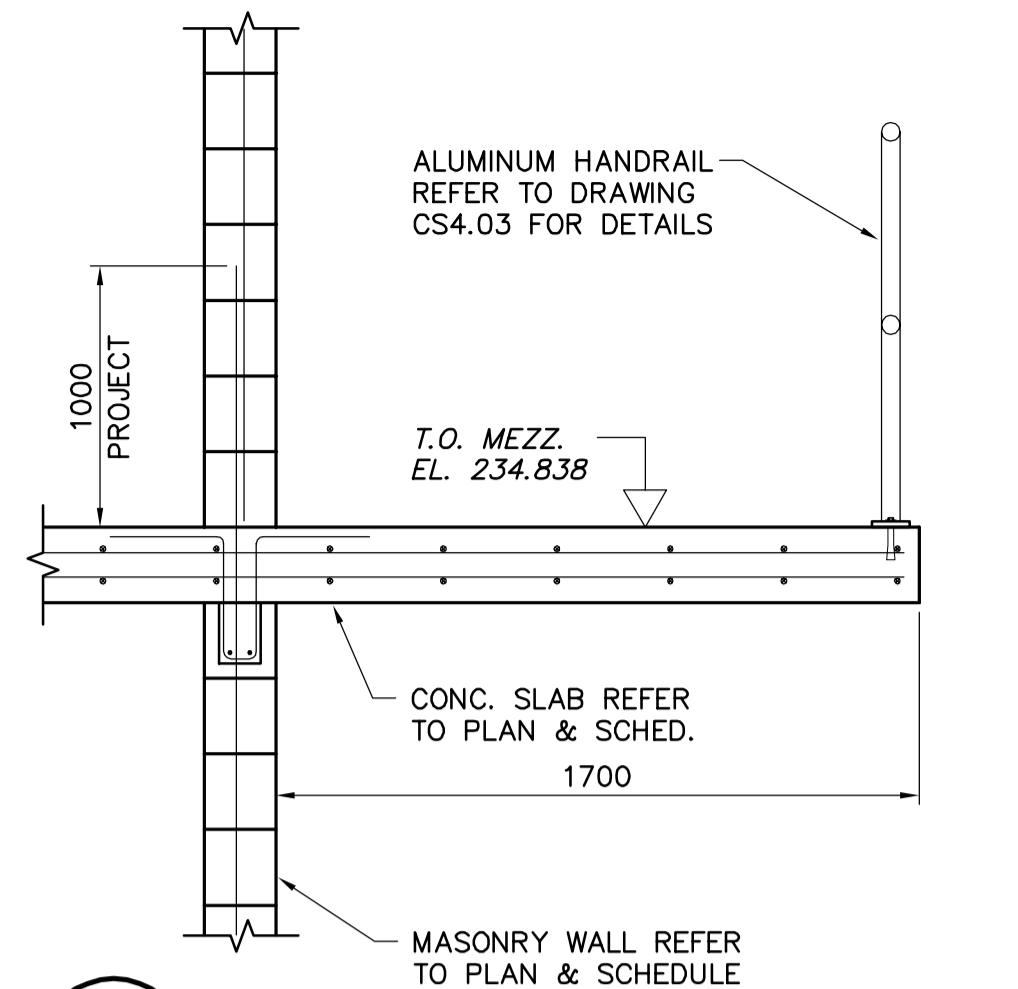

EE MEZZANINE LANDING DETAIL
S3.01 1:20

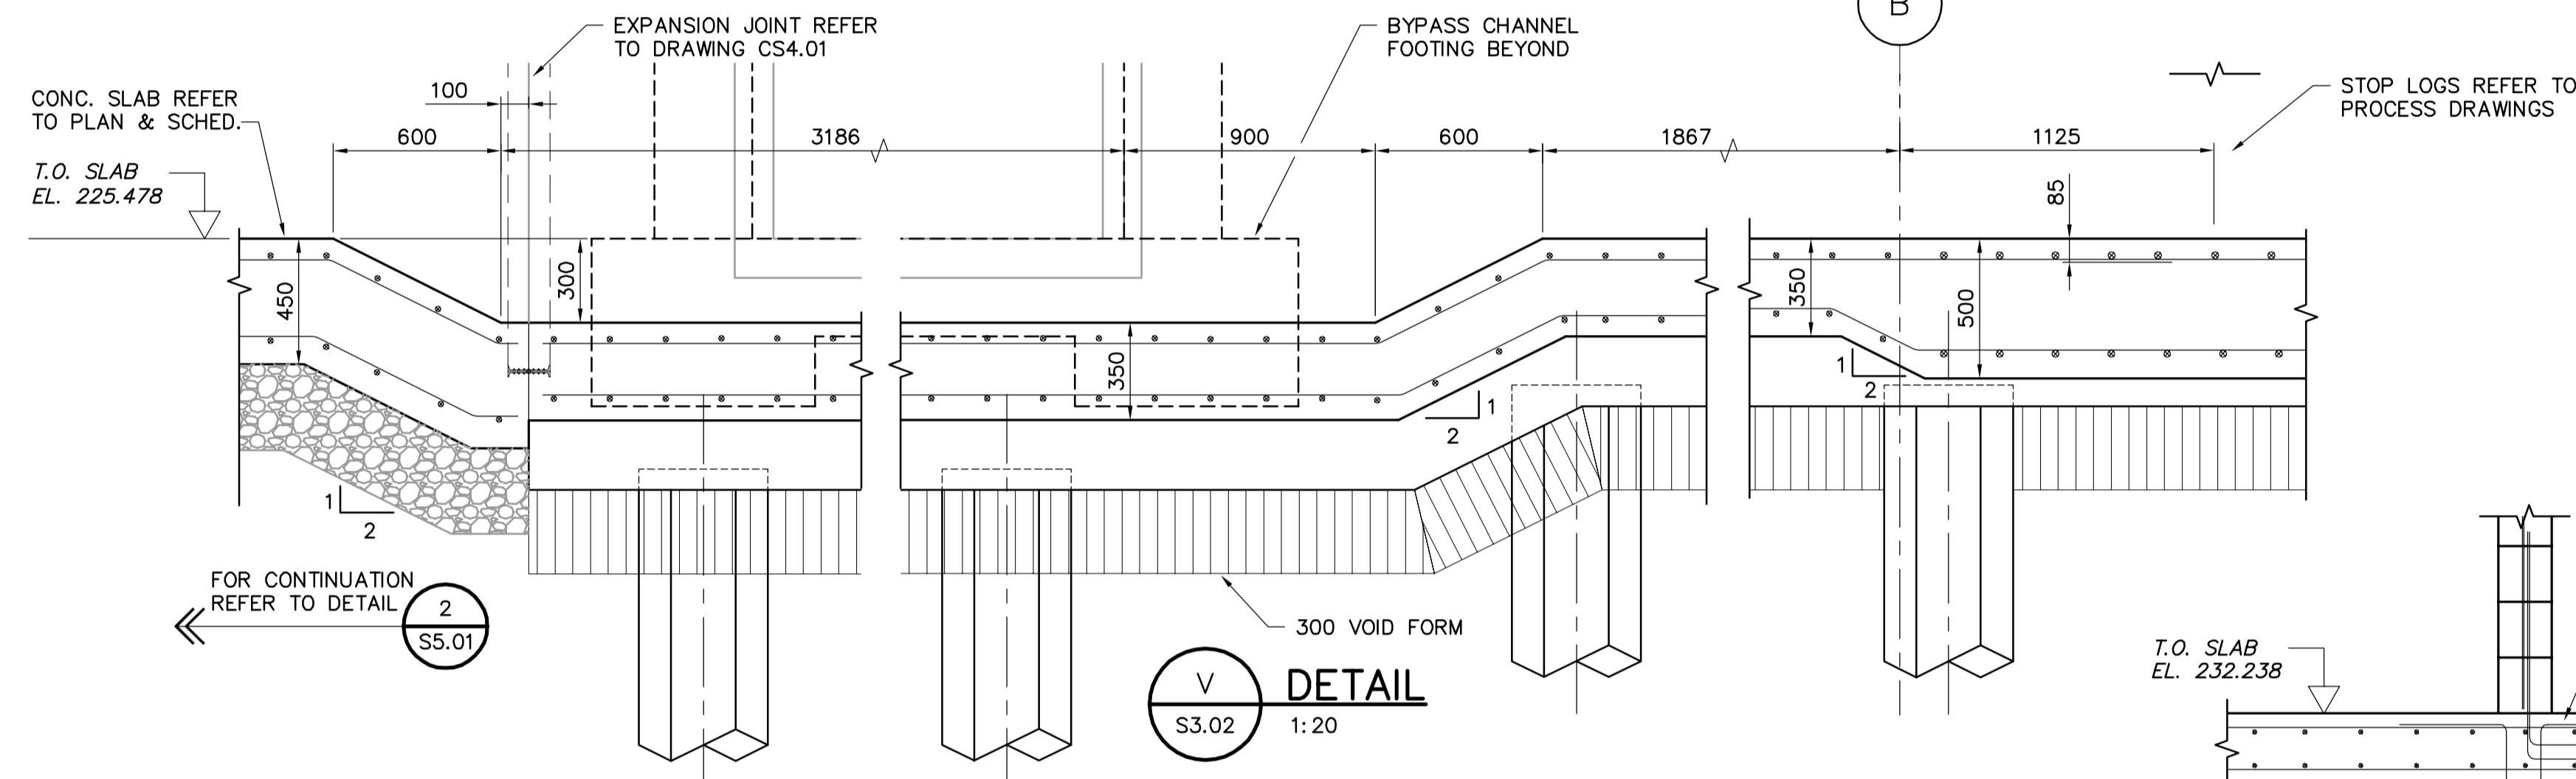


V DETAIL
S3.02 1:20

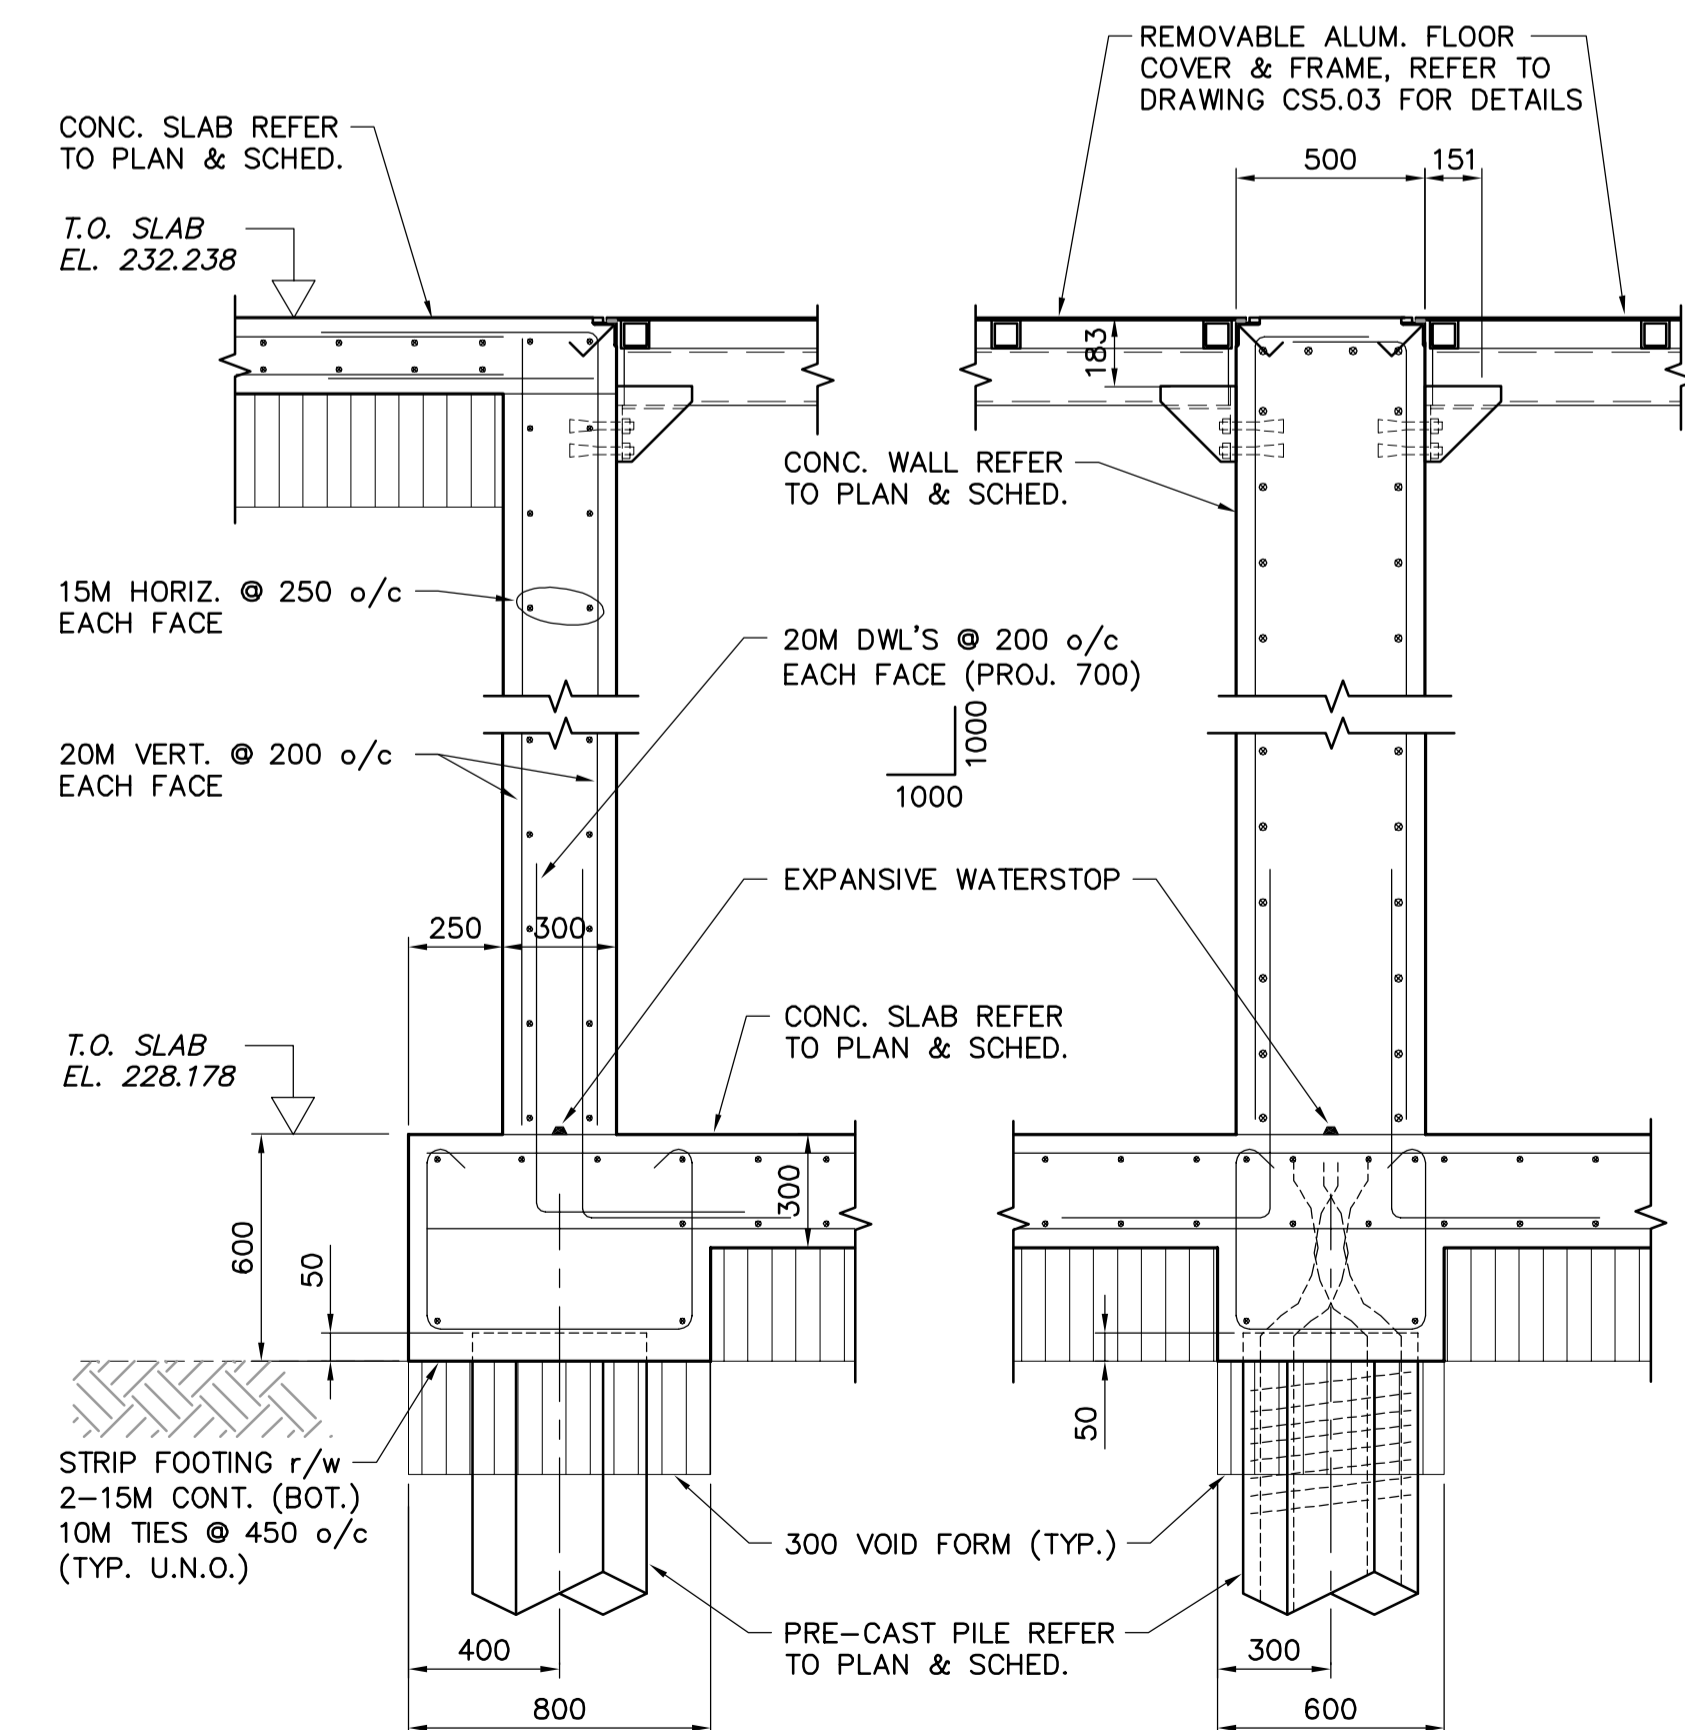


Y DETAIL
S3.02 1:20


Z DETAIL
S3.02 1:20

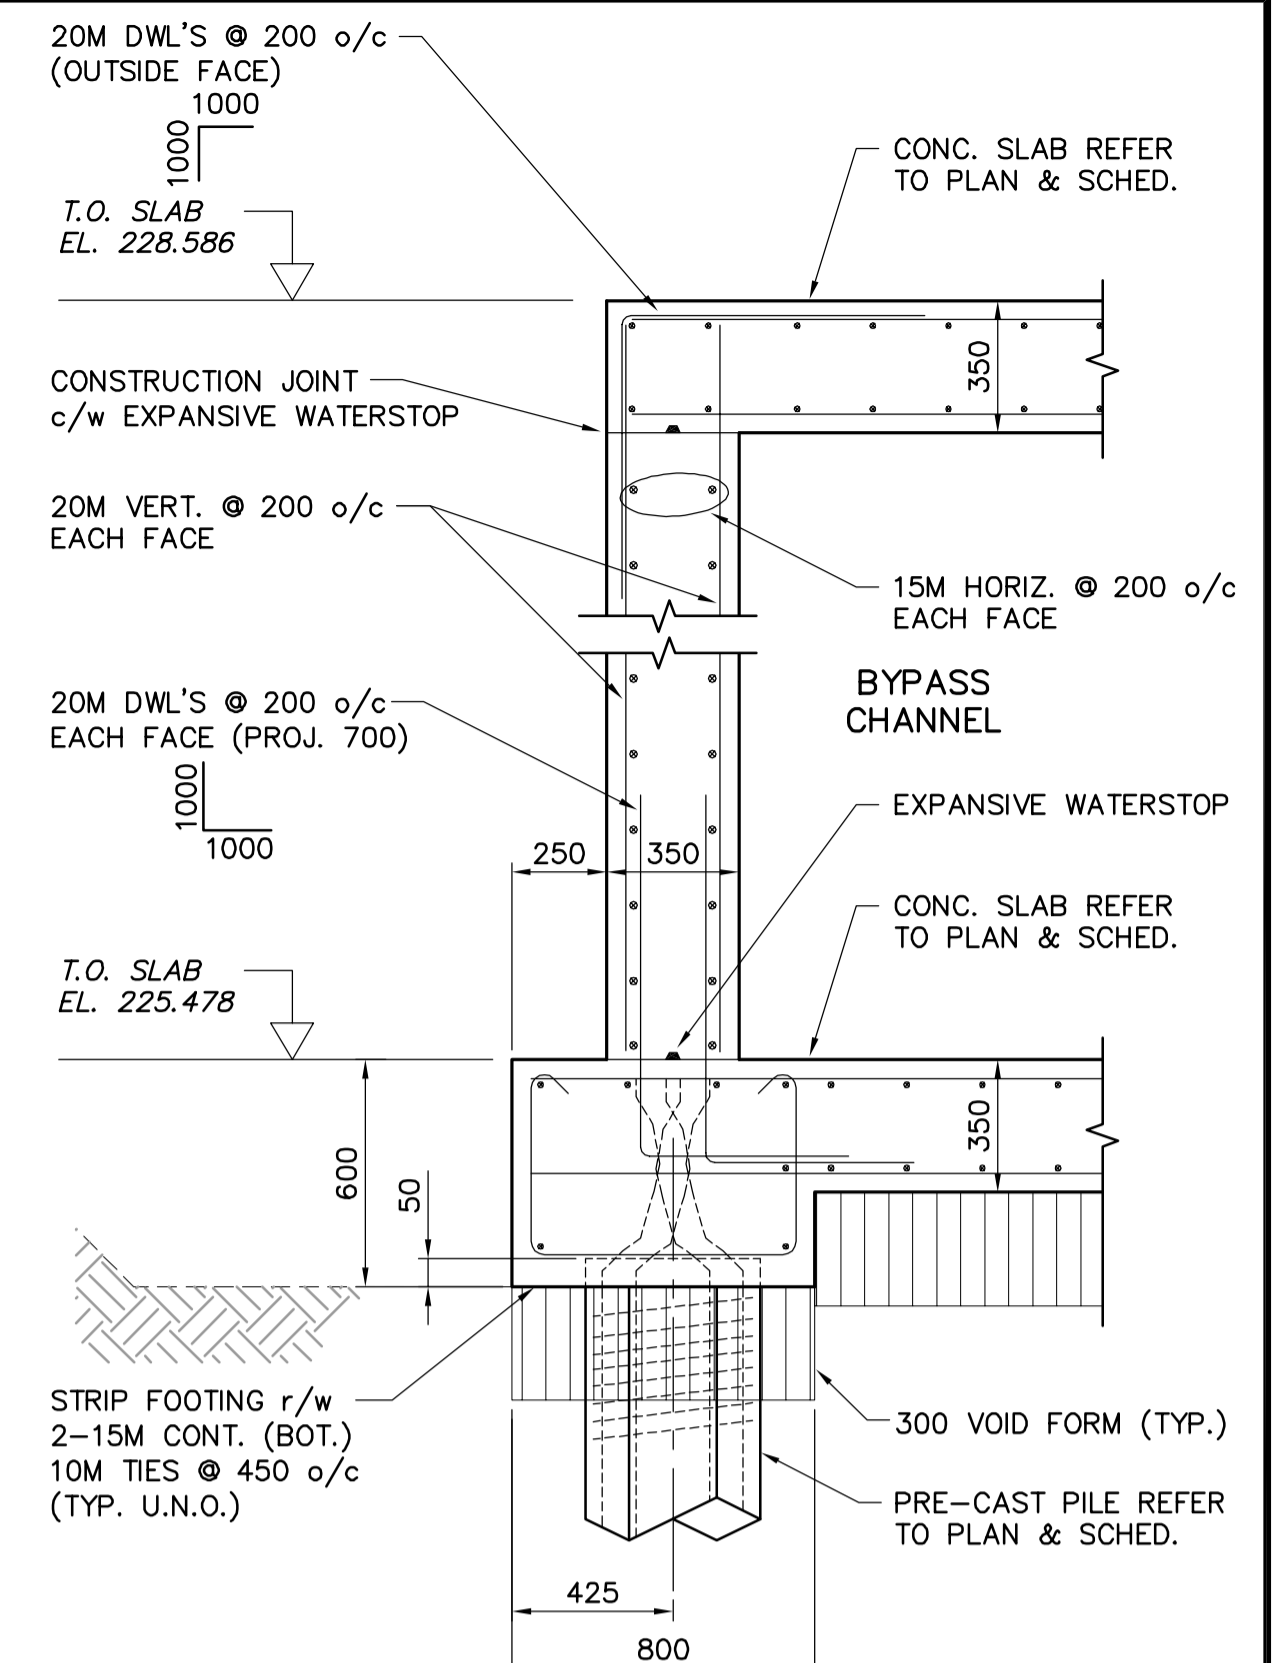

W DETAIL
S3.02 1:20

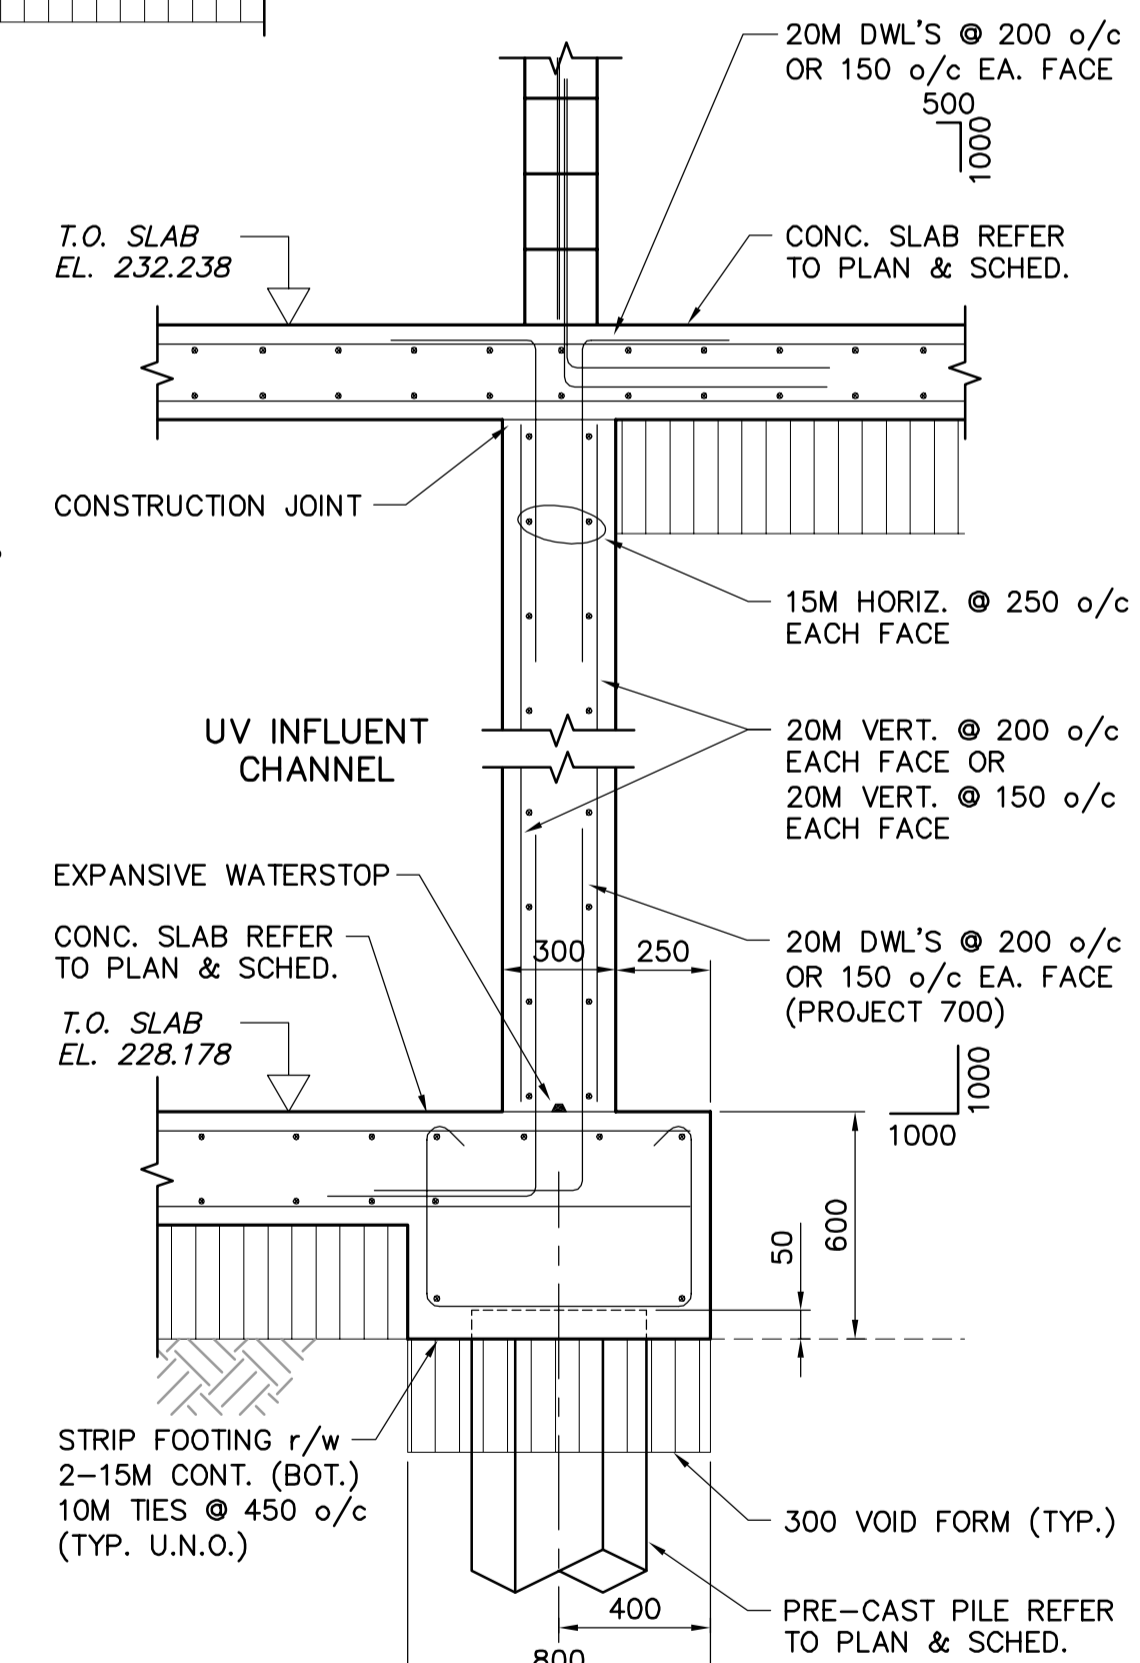

BB DETAIL
S3.02 1:20

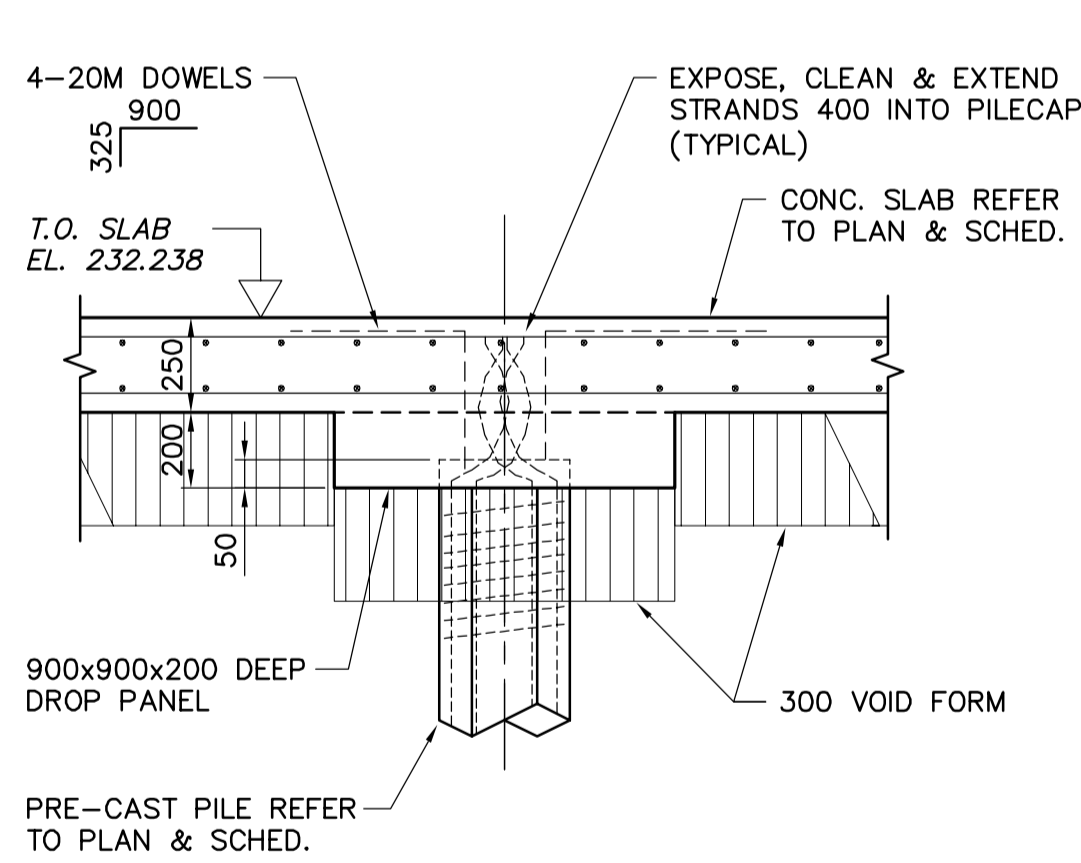

AA DETAIL
S3.02 1:20

APEGM
Certificate of Authorization
Earth Tech Canada Inc.
No. 730 Expiry: April 30, 2005

B.M. ELEV.	EARTH TECH		ENGINEER'S SEAL	THE CITY OF WINNIPEG	
	Earth Tech (Canada) Inc. Winnipeg, Manitoba 204.477.5381			Winnipeg WATER AND WASTE DEPARTMENT	
	DESIGNED BY: RE, MK	CHECKED BY: GGP	ORIGINAL SIGNED BY: R.B. ERIC	CITY FILE NUMBER	
	DRAWN BY: CMS	APPROVED BY: DT	FEB. 18/05	SHEET 14 OF 18	
	HOR. SCALE: AS NOTED	RELEASED FOR CONSTRUCTION BY: T. KJARTANSON	CONSULTANT DRAWING NO. 66303D-CS4.06	CITY DRAWING NUMBER	
	VERTICAL SCALE: AS NOTED			STRUCTURAL SECTIONS AND DETAILS SHEET 3 OF 4	
0	ISSUED FOR TENDER	05/02/18	JEH		
NO. REVISIONS	DATE	BY	DATE		
			2005/01/07		
			2005-02-18		