


INSTRUMENT LOOP DIAGRAM

LOOP NO. 935

FIELD

UV CONTROL PANEL
UVCP1

DCS

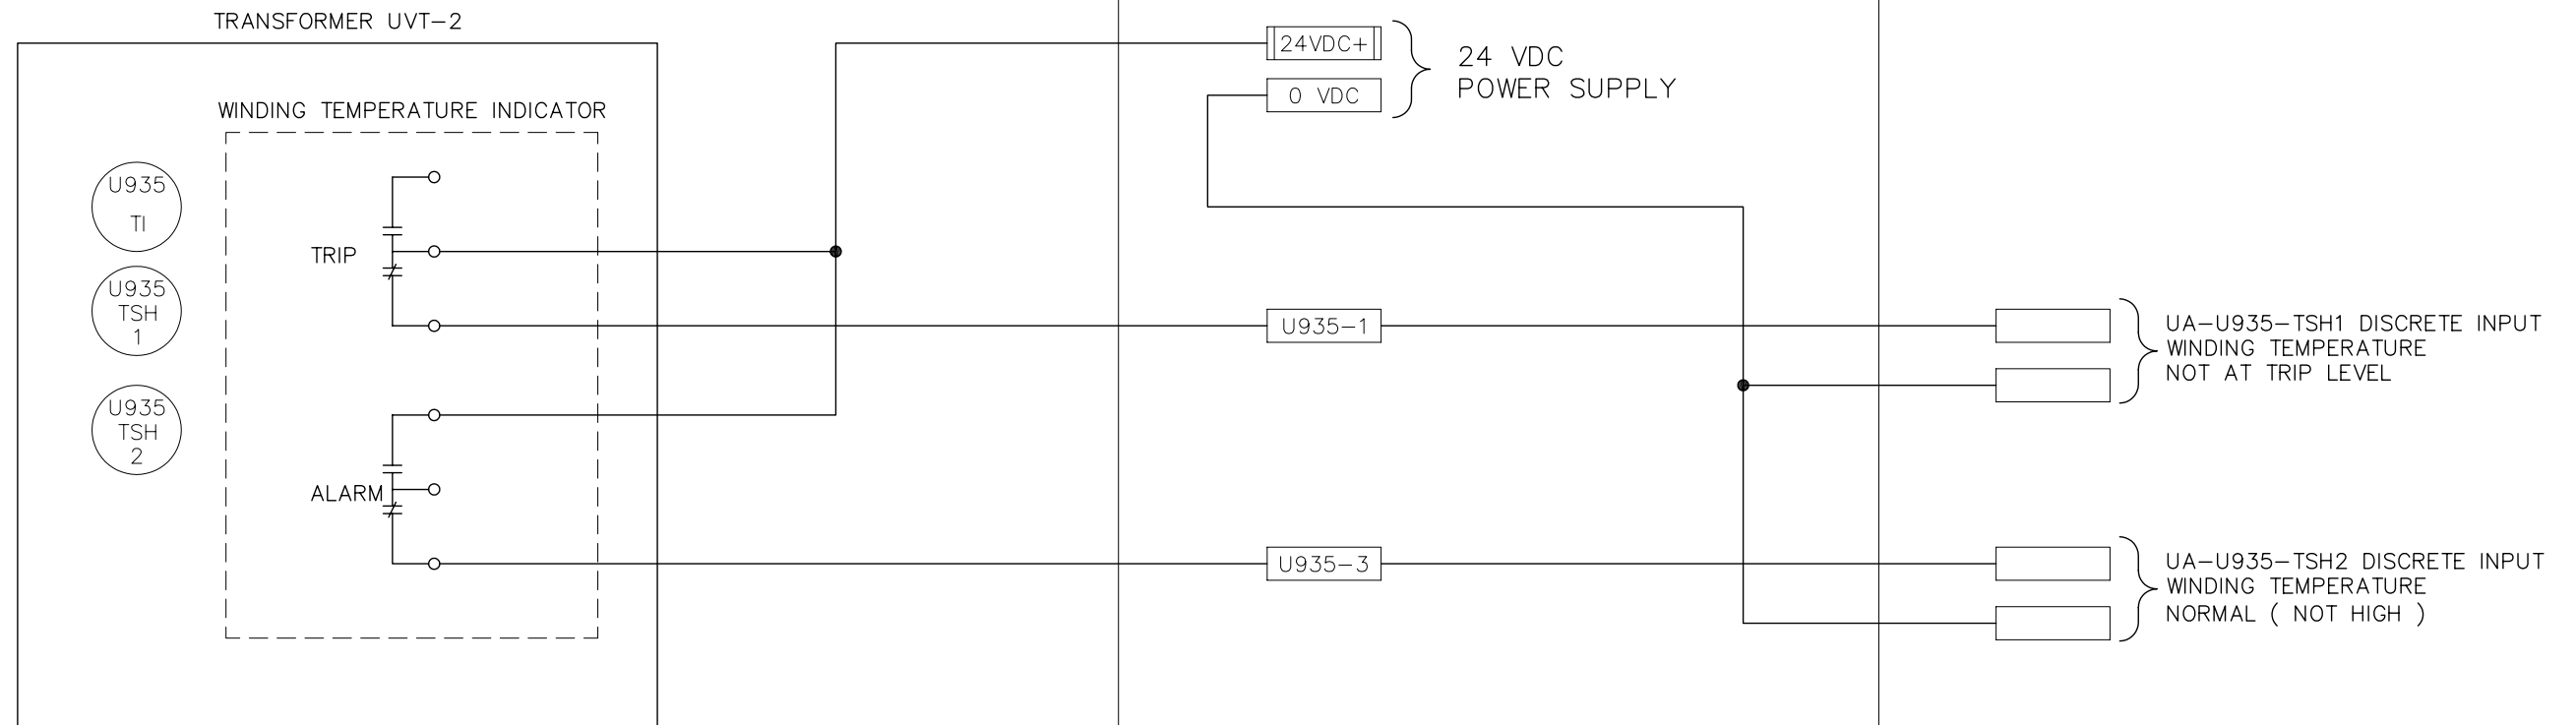

NOTE:

LOOPS U935 SHOWN. TYPICAL FOR
LOOPS U940, U945, U950



Earth Tech (Canada) Inc. Winnipeg, Manitoba 204.477.5381



THE CITY OF WINNIPEG

WATER AND WASTE DEPARTMENT

NEWPCC – SECONDARY EFFLUENT UV DISINFECTION FACILITY

SCALE AS NOTED

DATE 05 01 26

DES B JL DWN JBC

CKD BLM APP SWT

05/02/18	ISSUED FOR TENDER	SWT
DATE	REVISION	APP.

INSTRUMENT LOOP DIAGRAM
DRY TYPE TRANSFORMER

DRAWING NO.

ILD-08