


INFORMATION ONLY

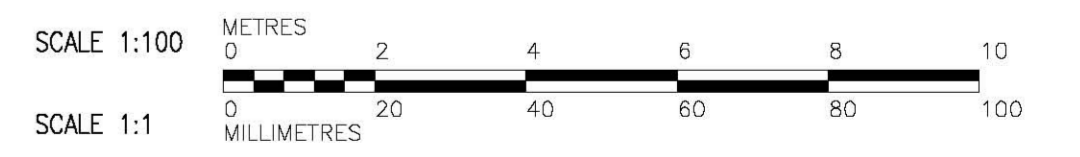

 Certificate of Authorization CH2M HILL Canada Ltd. No. 1441 Expiry: April 30, 2006	B.M. ELEV.	 Frederickson Cooper ARCHITECTS	 A Geo International Ltd. Company	ENGINEER'S SEAL	 THE CITY OF WINNIPEG WATER AND WASTE DEPARTMENT ENGINEERING DIVISION
	DESIGNED BY KA			CHECKED BY AP	
	DRAWN BY PM	APPROVED BY DJT		2006/02/06	
	SCALE: 1:100	RELEASED FOR CONSTRUCTION BY: R. SOROKOWSKI		CONSULTANT DRAWING NO. WY-S0101	WATER TREATMENT PLANT YARD PIPING AND VALVE CHAMBERS FOUNDATIONS AND CONCRETE STRUCTURES
00 ISSUED FOR TENDER	2006/02/03	DATE BY	DATE 2005/08/10	DATE 2006/02/08	CITY FILE NUMBER SHEET OF CITY DRAWING NUMBER 1-0601Y-A-80101-001-00D