


LOWER LEVEL KEY PLAN
1:300

LIMIT OF MECHANICAL AND ELECTRICAL CONTRACT 742-2005

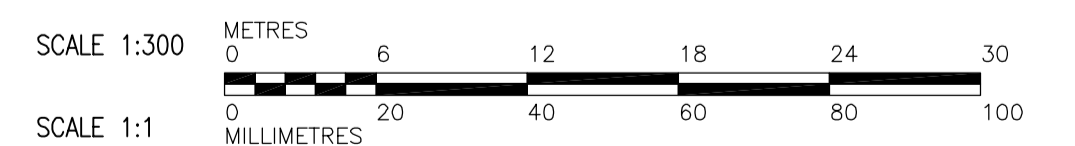

LOWER LEVEL KEY PLAN
1:300

<p>APEGN Certificate of Authorization CH2M HILL Canada Ltd. No. 1441 Expiry: April 30, 2007</p>	<p>Frederickson Cooper ARCHITECTS</p>		<p>EarthTech A Tyco International Ltd. Company</p>		ENGINEER'S SEAL ORIGINAL SIGNED BY D. KRUGER 2006/04/21	<p>THE CITY OF WINNIPEG WATER AND WASTE DEPARTMENT ENGINEERING DIVISION</p>
	DESIGNED BY: JC CHECKED BY: AP		APPROVED BY: AHL		WATER TREATMENT PLANT MAIN BUILDING MECHANICAL AND ELECTRICAL	
	DRAWN BY: MS SCALE: 1:300		RELEASED FOR CONSTRUCTION BY: R. SOROKOWSKI			
	NO. REVISIONS DATE BY		DATE 2005/09/21		DATE 2006/04/21	