
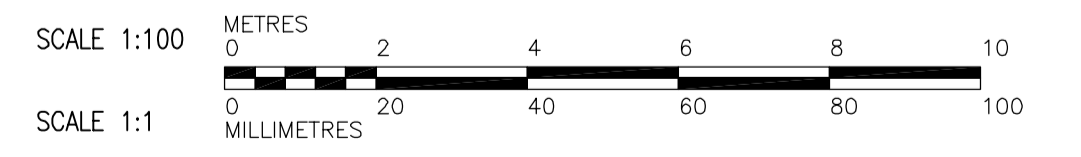


NOTE:
FOR PIPE SUPPORTS SEE DWG WF-S7117
AND DET
1
WF-7403

LOWER CHANNEL AT EL 238.500
1:100

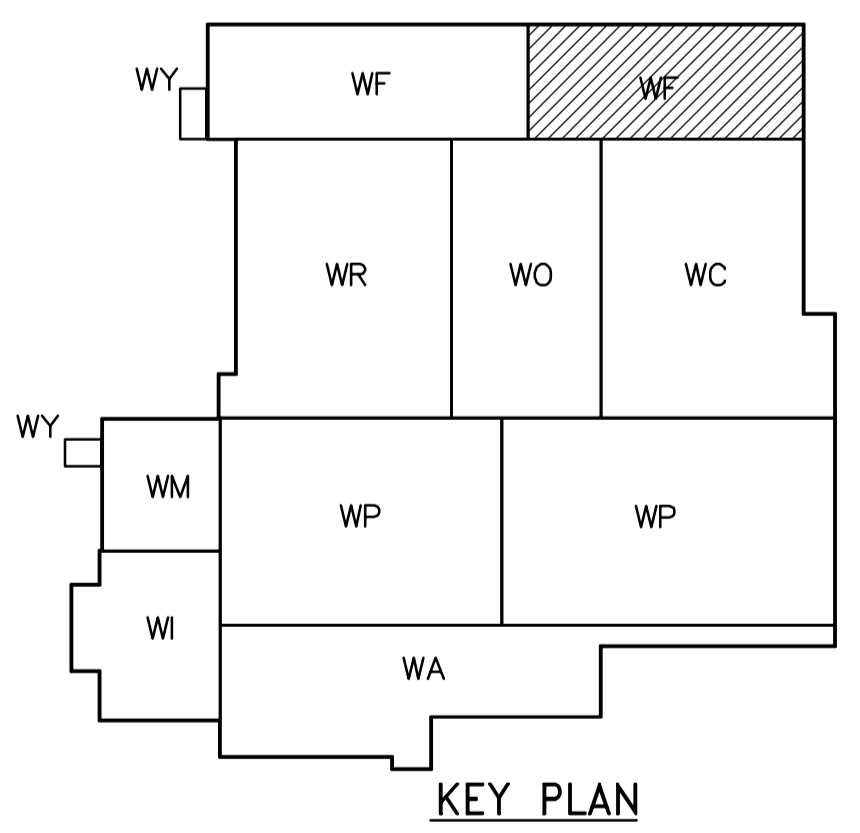

<p>APEGN Certificate of Authorization CH2M HILL Canada Ltd. No. 1441 Expiry: April 30, 2007</p>	<p>Frederickson Cooper ARCHITECTS</p>	<p>EarthTech A Tyco International Ltd. Company</p>	ENGINEER'S SEAL ORIGINAL SIGNED BY D. KRUGER 2006/04/28	<p>THE CITY OF WINNIPEG WATER AND WASTE DEPARTMENT ENGINEERING DIVISION</p>	
			CONSULTANT DRAWING NO. WF-S7118		WATER TREATMENT PLANT FILTRATION MECHANICAL AND ELECTRICAL
B.M. ELEV.		DESIGNED BY KA CHECKED BY AP DRAWN BY PM APPROVED BY AHL SCALE: 1:100 RELEASED FOR CONSTRUCTION BY: R. SOROKOWSKI DATE 2005/08/10 DATE 2006/04/28		NO. REVISIONS DATE BY	
00 742-2005 ADDENDUM 2 06/04/28 DK					