
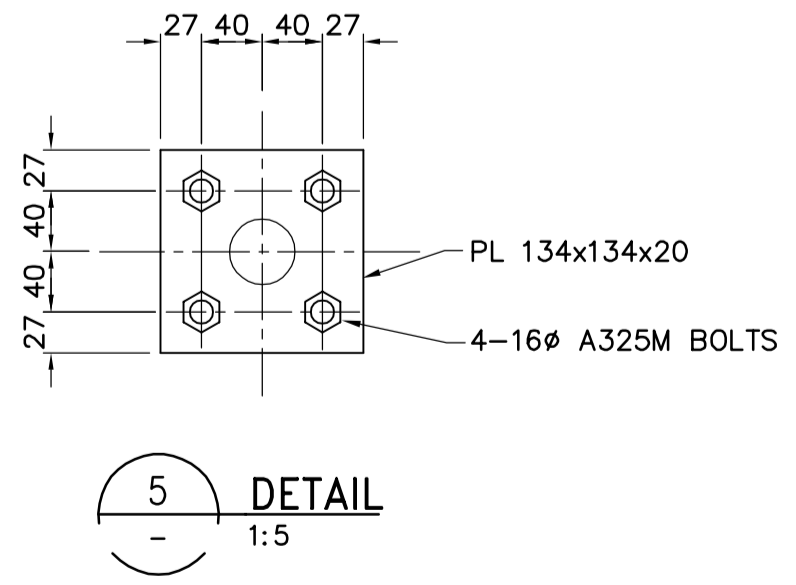


**NOTE:**  
1. FIELD VERIFY DIMENSIONS PRIOR TO FABRICATION.

**NOTES:**  
1. SPLICE MONORAIL BEAM AT SUPPORT LOCATIONS ONLY.  
2. CUT BOTTOM FLANGE ON 45 DEGREEE ANGLE AS SHOWN.

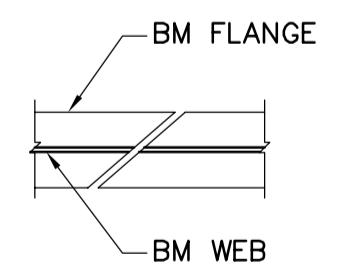

**APECA**  
Certificate of Authorization  
CH2M HILL Canada Ltd.  
No. 1441 Expiry: April 30, 2007

B.M. ELEV.			
DESIGNED BY	KA	CHECKED BY	AP
DRAWN BY	PM	APPROVED BY	AHL
SCALE:	NTS	RELEASED FOR CONSTRUCTION BY:	R. SOROKOWSKI
NO. REVISIONS	DATE	DATE	DATE
00	742-2005 ADDENDUM 2	06/04/28	DK
		2005/12/17	

**CH2MHILL**  
Frederickson Cooper  
ARCHITECTS

**EarthTech**  
A Tyco International Ltd. Company

DESIGNED BY: KA  
CHECKED BY: AP  
DRAWN BY: PM  
APPROVED BY: AHL  
SCALE: NTS  
RELEASED FOR CONSTRUCTION BY: R. SOROKOWSKI  
DATE: 2005/12/17

ENGINEER'S SEAL  
ORIGINAL SIGNED BY  
D. KRUGER  
2006/04/28  
CONSULTANT DRAWING NO.  
WF-S7402

**THE CITY OF WINNIPEG**  
WATER AND WASTE DEPARTMENT  
ENGINEERING DIVISION

WATER TREATMENT PLANT  
FILTRATION  
MECHANICAL AND ELECTRICAL

STRUCTURAL  
FILTRATION AREA  
DETAILS

CITY FILE NUMBER  
SHEET OF  
CITY DRAWING NUMBER  
1-0601F-A-S7402-001-000