


**NOTES:**

- BACKGROUND HIDDEN LINES REVISED OR SHOWN FOR CLARITY.



**PLAN AT ELEVATION 240.740**  
1:100

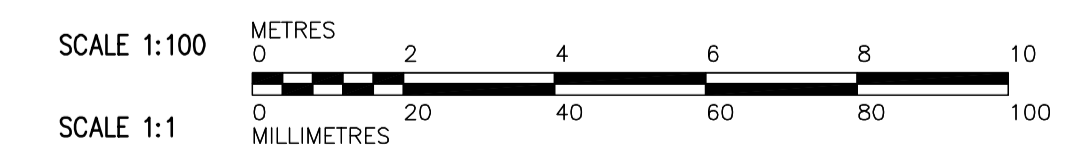

<p><b>APEGN</b> Certificate of Authorization CH2M HILL Canada Ltd. No. 1441 Expiry: April 30, 2007</p>	B.M. ELEV.	<p>Frederickson Cooper ARCHITECTS</p>	<p>EarthTech A Tyco International Ltd. Company</p>	ENGINEER'S SEAL	<p><b>THE CITY OF WINNIPEG</b> WATER AND WASTE DEPARTMENT ENGINEERING DIVISION</p>			
				DESIGNED BY TB/PW		CHECKED BY LS	ORIGINAL SIGNED BY P. WOBMA	
		DRAWN BY TAR/EK	APPROVED BY DJT	2006/02/06		WATER TREATMENT PLANT FILTRATION MECHANICAL AND ELECTRICAL		
		SCALE: 1:100	RELEASED FOR CONSTRUCTION BY: R. SOROKOWSKI	CONSULTANT DRAWING NO. WF-M9121		CITY FILE NUMBER		
	NO. REVISIONS	DATE	DATE	2005/07/08	2006/02/08	PROCESS MECHANICAL PIPE EMBEDS FILTRATION AREA 1 UPPER CHANNEL LEVEL PLAN	SHEET OF	CITY DRAWING NUMBER 1-0601F-A-M9121-001-02D