
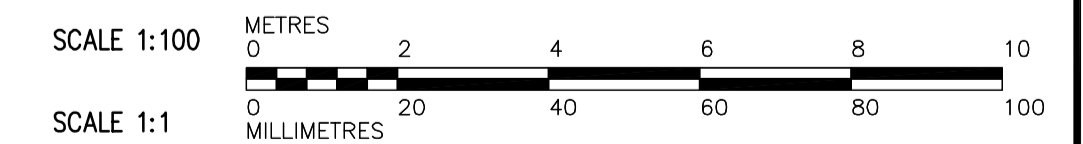


PLAN AT ELEVATION 240.740
1:100

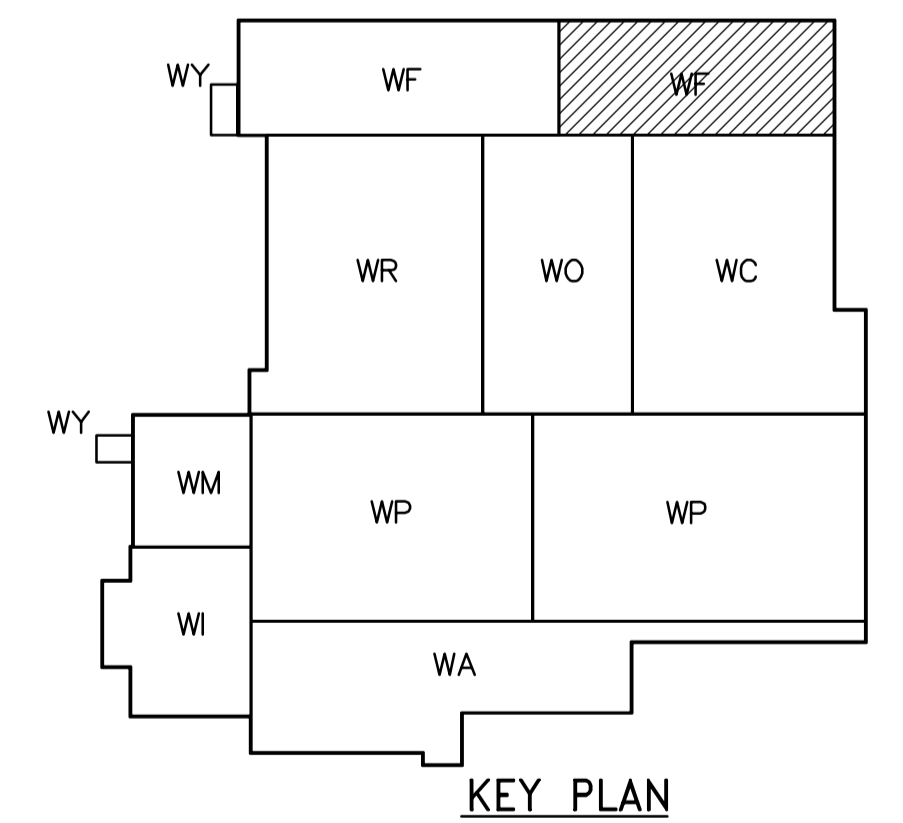

 APEGN Certificate of Authorization CH2M HILL Canada Ltd. No. 1441 Expiry: April 30, 2007	 Frederickson Cooper ARCHITECTS	 A Tyco International Ltd. Company	ENGINEER'S SEAL	 THE CITY OF WINNIPEG WATER AND WASTE DEPARTMENT ENGINEERING DIVISION	CITY FILE NUMBER		
			DESIGNED BY TB/PW		CHECKED BY LS	ORIGINAL SIGNED BY P. WOBMA	SHEET OF
			DRAWN BY TAR/EK		APPROVED BY DJT	2006/02/06	CITY DRAWING NUMBER
			SCALE: 1:100		RELEASED FOR CONSTRUCTION BY: R. SOROKOWSKI	CONSULTANT DRAWING NO. WF-M9122	1-0601F-A-M9122-001-02D
B.M. ELEV.		DATE 2005/07/08		FILTRATION AREA 2 UPPER CHANNEL LEVEL PLAN			
NO. REVISIONS		DATE BY					
02 742-2005 ADDENDUM 3 06/05/05 PW		DATE 2006/02/08					
01 583-2005 ADDENDUM 3 06/03/10 PW							
00 ISSUED FOR TENDER 2006/02/03 PW							