


**E SECTION**  
 WF-M9102 1:50  
 WF-M9103

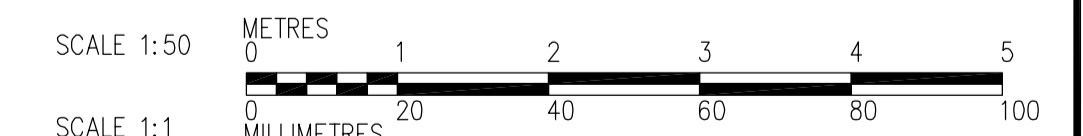

 Certificate of Authorization CH2M HILL Canada Ltd. No. 1441 Expiry: April 30, 2007	B.M. ELEV.	 Frederickson Cooper ARCHITECTS	 A Yeo International Ltd. Company	ENGINEER'S SEAL ORIGINAL SIGNED BY P. WOBMA 2006/02/06	 THE CITY OF WINNIPEG WATER AND WASTE DEPARTMENT ENGINEERING DIVISION WATER TREATMENT PLANT FILTRATION MECHANICAL AND ELECTRICAL PROCESS MECHANICAL PIPE EMBEDS FILTRATION AREA SECTION	CITY FILE NUMBER
	DESIGNED BY TB/PW			CHECKED BY LS		SHEET OF
	DRAWN BY TAR/EK			APPROVED BY DJT		CITY DRAWING NUMBER
	SCALE: 1:50			RELEASED FOR CONSTRUCTION BY: R. SOROKOWSKI		CONSULTANT DRAWING NO. WF-M9205
NO. REVISIONS	DATE BY	DATE 2005/08/15	DATE 2006/02/08	CONSULTANT DRAWING NO. WF-M9205	CITY DRAWING NUMBER 1-0601F-A-M9205-001-020	