


PLAN VIEW AT ELEVATION 239.410
1:25

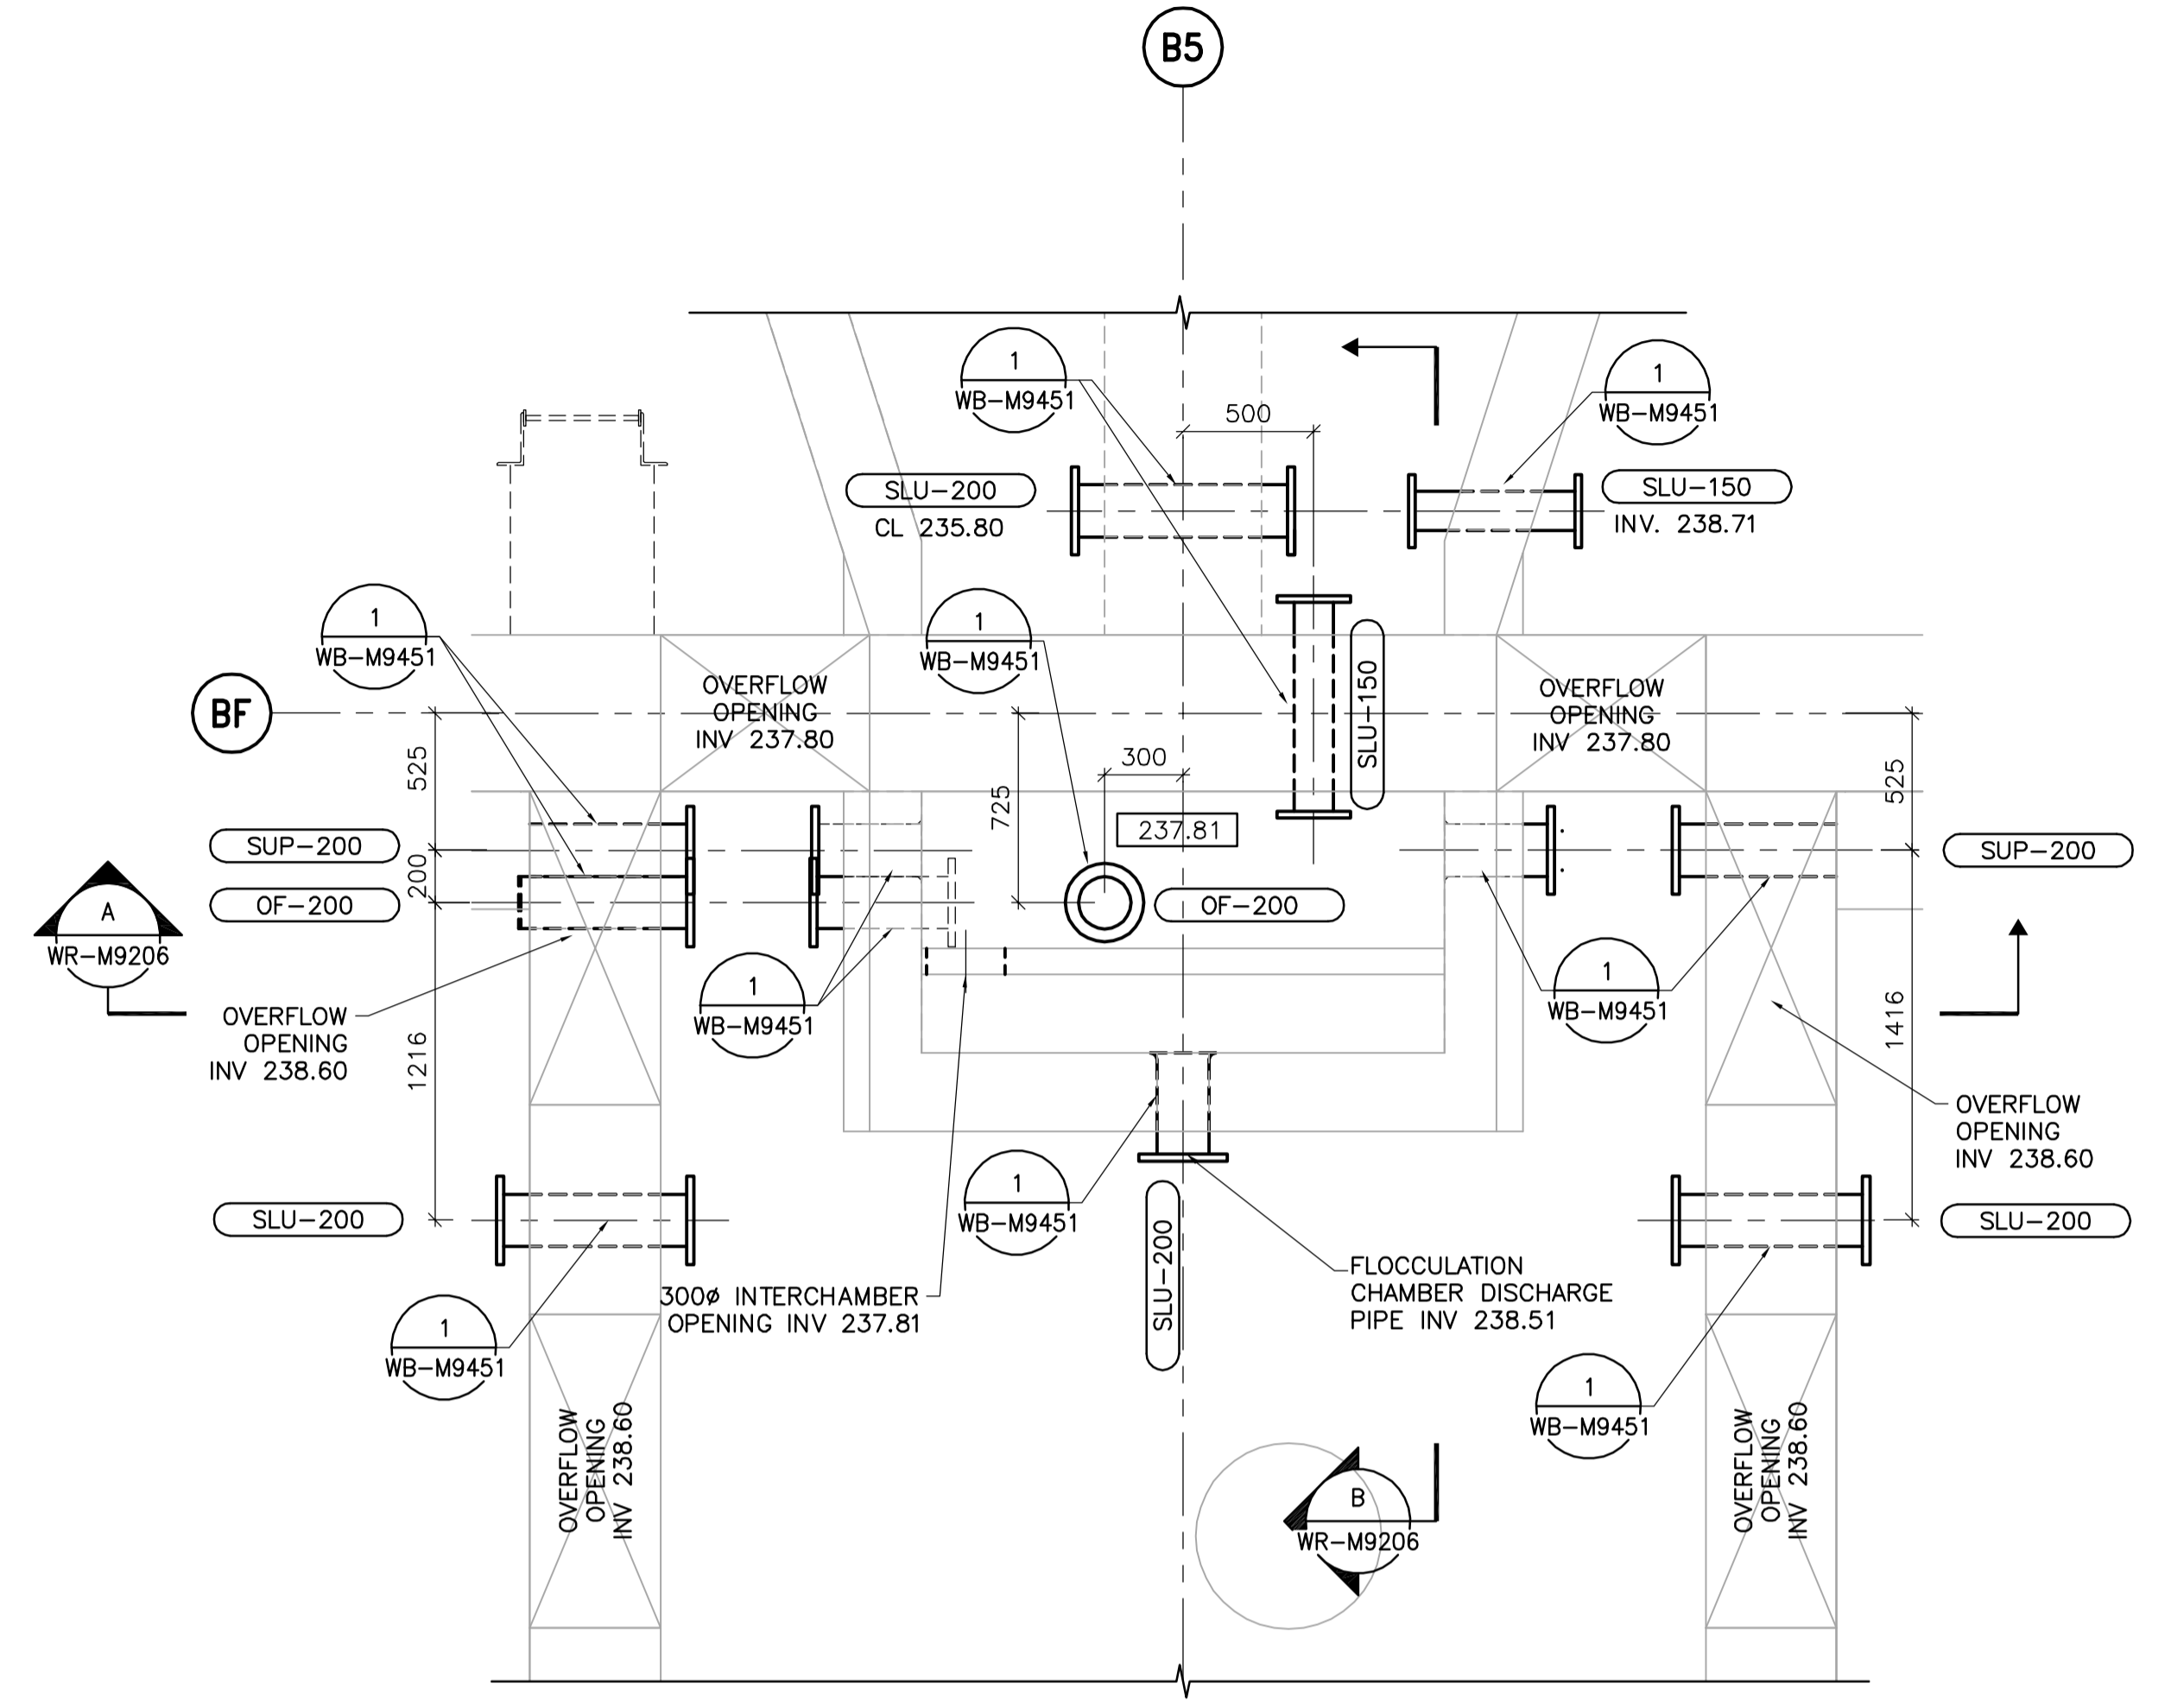

PLAN VIEW AT ELEVATION 239.000
1:25

<p>APEGM Certificate of Authorization Earth Tech Canada Inc. No. 730 Expiry: April 30, 2007</p>	B.M. ELEV.	<p>Frederickson Cooper ARCHITECTS</p>	<p>EarthTech A Tyco International Ltd. Company</p>	ENGINEER'S SEAL	<p>THE CITY OF WINNIPEG WATER AND WASTE DEPARTMENT ENGINEERING DIVISION</p>																	
				DESIGNED BY SM		CHECKED BY SRB	ORIGINAL SIGNED BY S.R. BILEVICIUS															
		DRAWN BY JBC	APPROVED BY DJT	2006/02/07		WATER TREATMENT PLANT RESIDUALS HANDLING FOUNDATIONS AND CONCRETE STRUCTURES																
	<table border="1"> <tr> <th>NO.</th> <th>REVISIONS</th> <th>DATE</th> <th>BY</th> </tr> <tr> <td>01</td> <td>742-2005 ADDENDUM 3</td> <td>06/05/03</td> <td>LAE</td> </tr> <tr> <td>00</td> <td>ISSUED FOR TENDER</td> <td>06/02/03</td> <td>JBC</td> </tr> </table>	NO.	REVISIONS	DATE		BY	01	742-2005 ADDENDUM 3	06/05/03	LAE	00	ISSUED FOR TENDER	06/02/03	JBC	SCALE: 1:25	RELEASED FOR CONSTRUCTION BY: R. SOROKOWSKI	CONSULTANT DRAWING NO. WR-M9124	<table border="1"> <tr> <td>CITY FILE NUMBER</td> <td></td> </tr> <tr> <td>SHEET OF</td> <td></td> </tr> <tr> <td>CITY DRAWING NUMBER</td> <td>1-0601R-A-M9124-001-01D</td> </tr> </table>	CITY FILE NUMBER		SHEET OF	
NO.	REVISIONS	DATE	BY																			
01	742-2005 ADDENDUM 3	06/05/03	LAE																			
00	ISSUED FOR TENDER	06/02/03	JBC																			
CITY FILE NUMBER																						
SHEET OF																						
CITY DRAWING NUMBER	1-0601R-A-M9124-001-01D																					