




LOWER LEVEL PLAN  
1:100

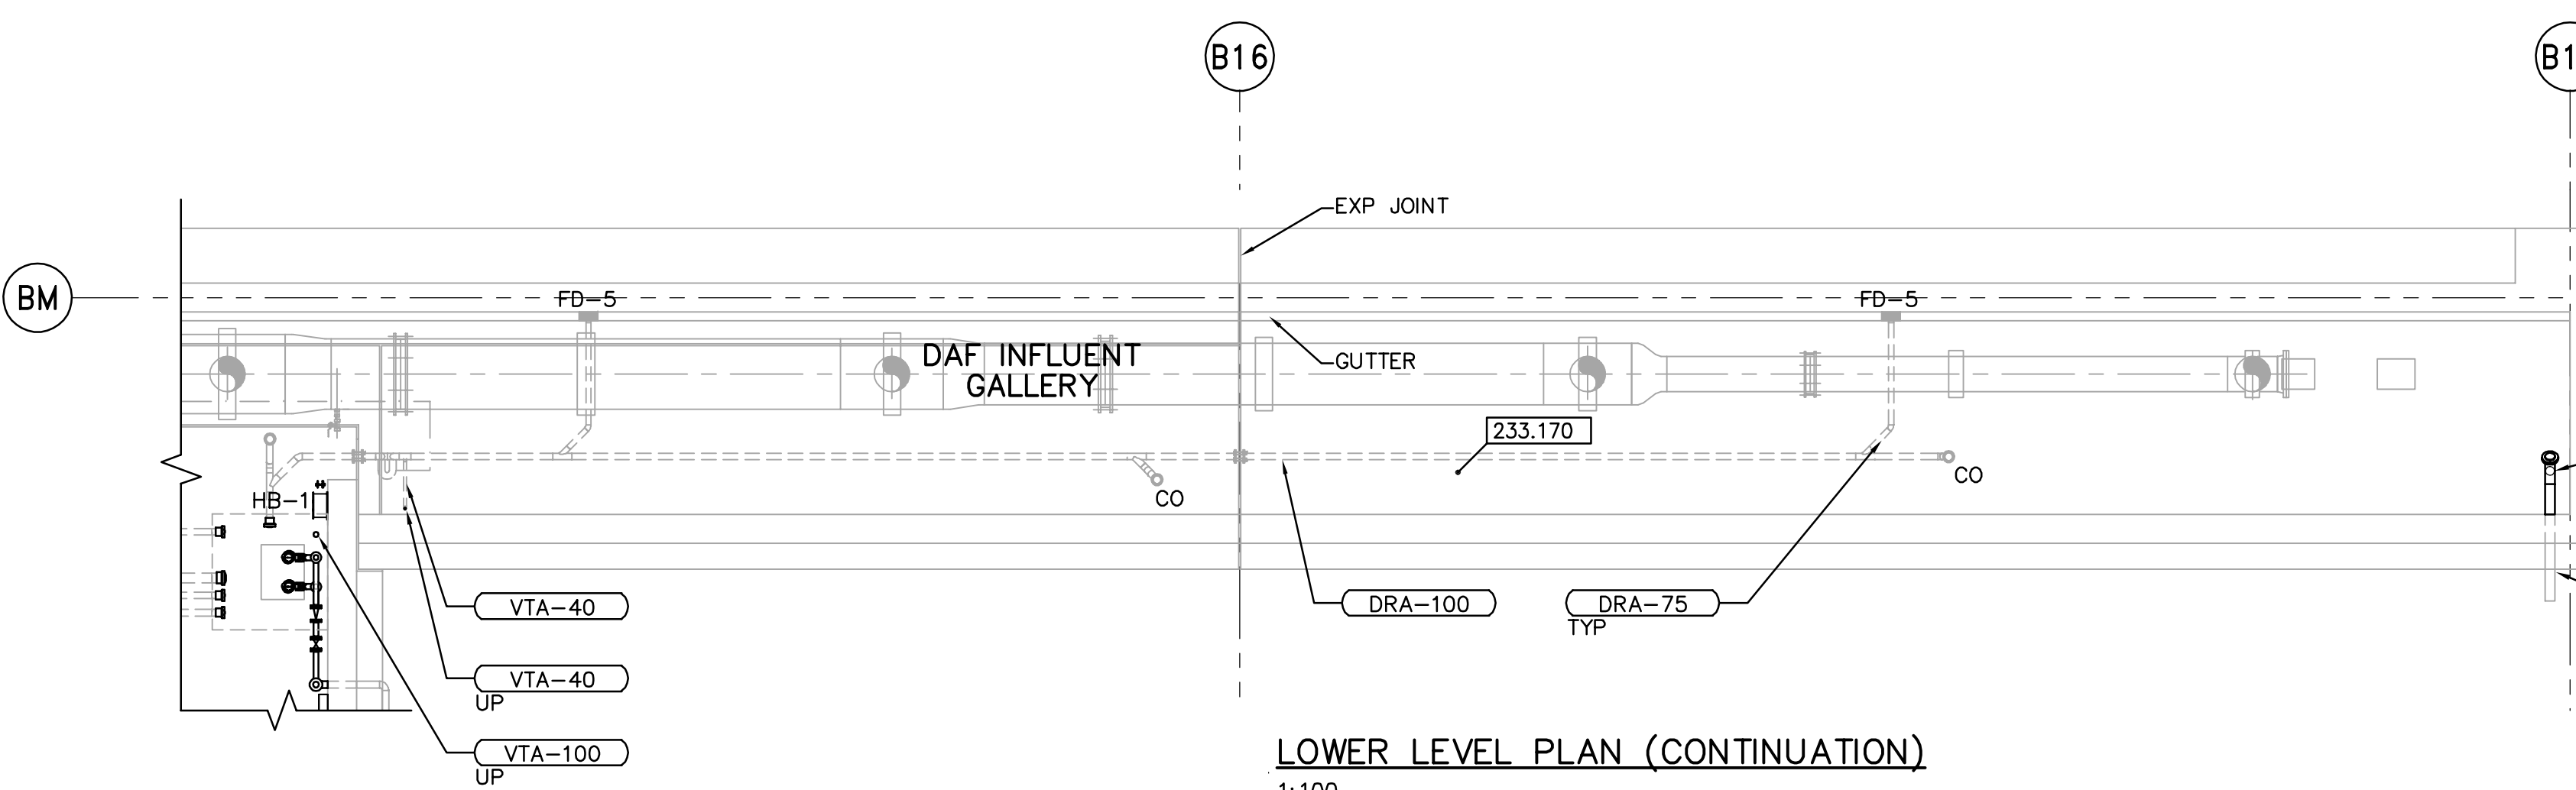


LOWER LEVEL PLAN (CONTINUATION)  
1:100

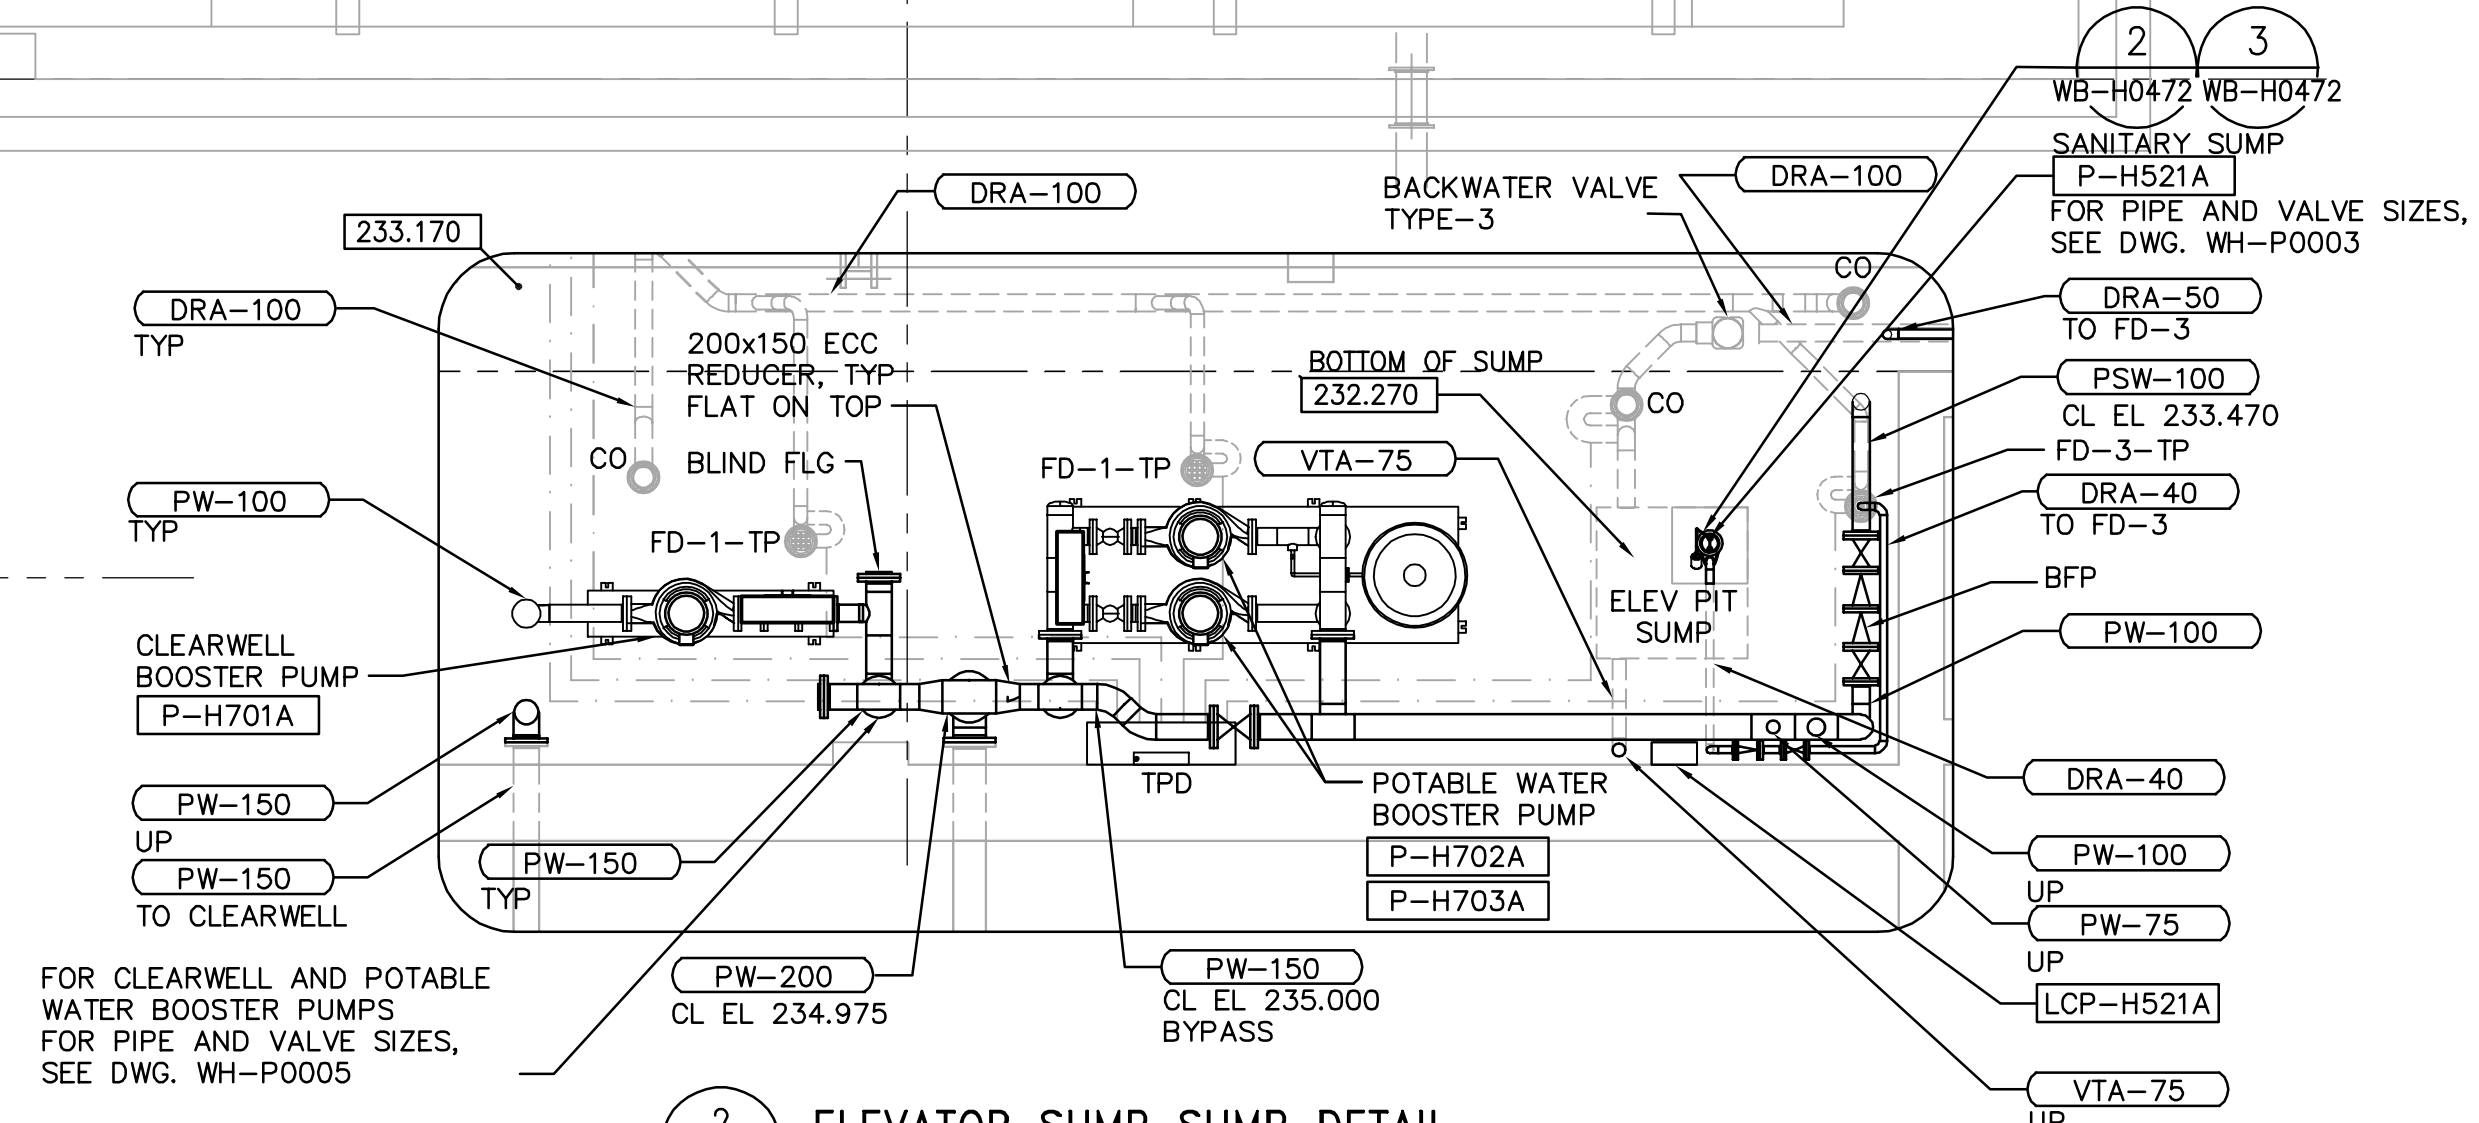

2 ELEVATOR SUMP SUMP DETAIL  
1:50

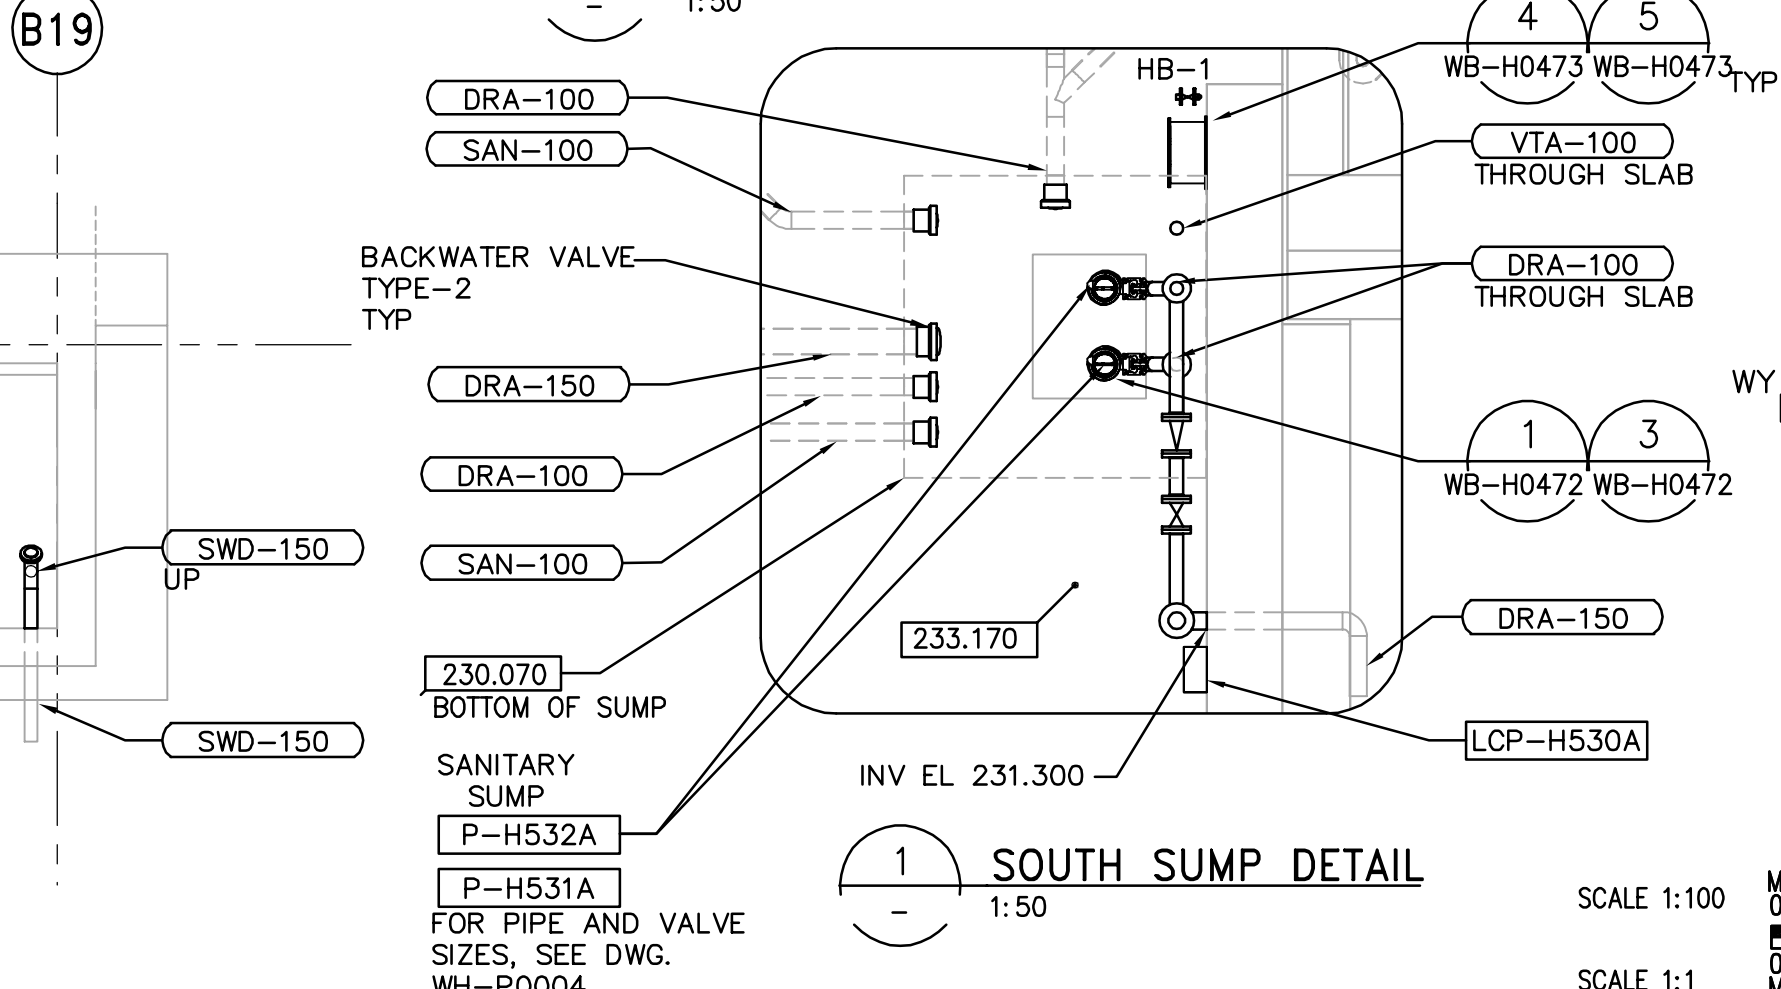

1 SOUTH SUMP DETAIL  
1:50

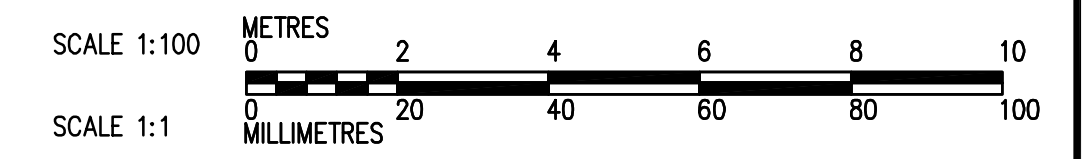

<p><b>Certificate of Authorization</b> CH2M HILL Canada Ltd. No. 1441 Expiry: April 30, 2006</p>	B.M. ELEV.	<p>Frederickson Cooper ARCHITECTS</p>	<p>A Tetra International Ltd. Company</p>	ENGINEER'S SEAL	<p><b>THE CITY OF WINNIPEG</b> WATER AND WASTE DEPARTMENT ENGINEERING DIVISION</p>	
	DESIGNED BY JZ/SW			CHECKED BY DL		ORIGINAL SIGNED BY D.K. CUDDINGTON
	DRAWN BY JMcP			APPROVED BY AHL		2006/03/29
	SCALE: 1:100			RELEASED FOR CONSTRUCTION BY: R. SOROKOWSKI		CONSULTANT DRAWING NO. WA-H0102
00 ISSUED FOR TENDER	06/03/29 SW	DATE 2005/07/15	DATE 2006/03/29	PLUMBING ADMINISTRATION AREA LOWER LEVEL PLAN	CITY FILE NUMBER SHEET OF CITY DRAWING NUMBER 1-0601A-A-H0102-001-000	