


LOWER LEVEL KEY PLAN
1: 300

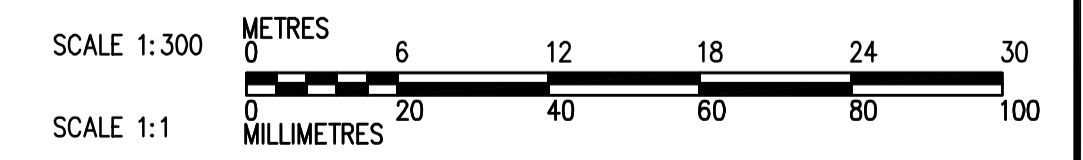

LIMIT OF MECHANICAL AND ELECTRICAL CONTRACT 742-2005

 APEGN Certificate of Authorization CH2M HILL Canada Ltd. No. 1441 Expiry: April 30, 2006	 Frederickson Cooper ARCHITECTS	 A Terra International Ltd. Company	ENGINEER'S SEAL	 THE CITY OF WINNIPEG WATER AND WASTE DEPARTMENT ENGINEERING DIVISION	CITY FILE NUMBER
			DESIGNED BY: JZ/SW CHECKED BY: DL DRAWN BY: JMcP APPROVED BY: AHL SCALE: 1: 300 RELEASED FOR CONSTRUCTION BY: R. SOROKOWSKI DATE: 2005/07/15 DATE: 2006/03/29		ORIGINAL SIGNED BY: D.K. CUDDINGTON DATE: 2006/03/29 CONSULTANT DRAWING NO.: WB-H0101
B.M. ELEV.			PLUMBING OVERALL BUILDING LOWER LEVEL KEY PLAN CITY DRAWING NUMBER: 1-0601B-A-H0101-001-000		
00 ISSUED FOR TENDER 06/03/29 SW NO. REVISIONS DATE BY DATE 2005/07/15 DATE 2006/03/29					