


**FIRST FLOOR KEY PLAN**  
1:300

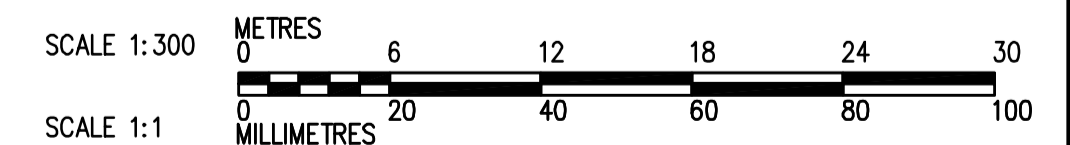

LIMIT OF MECHANICAL AND ELECTRICAL CONTRACT 742-2005

 <b>APEGN</b> Certificate of Authorization CH2M HILL Canada Ltd. No. 1441 Expiry: April 30, 2006	 Frederickson Cooper ARCHITECTS	 A Terra International Ltd. Company	ENGINEER'S SEAL	 <b>THE CITY OF WINNIPEG</b> WATER AND WASTE DEPARTMENT ENGINEERING DIVISION	CITY FILE NUMBER
			DESIGNED BY JZ/SW CHECKED BY DL DRAWN BY JMcP APPROVED BY AHL SCALE: 1:300 RELEASED FOR CONSTRUCTION BY: R. SOROKOWSKI DATE 2006/03/29		ORIGINAL SIGNED BY D.K. CUDDINGTON 2006/03/29
B.M. ELEV.	00 ISSUED FOR TENDER 06/03/29 SW NO. REVISIONS DATE BY DATE 2005/07/15 DATE 2006/03/29	CONSULTANT DRAWING NO. WB-H0111	WATER TREATMENT PLANT MAIN BUILDING MECHANICAL AND ELECTRICAL	PLUMBING OVERALL BUILDING FIRST FLOOR KEY PLAN	CITY DRAWING NUMBER 1-0601B-A-H0111-001-000