


THIRD FLOOR KEY PLAN
1:100

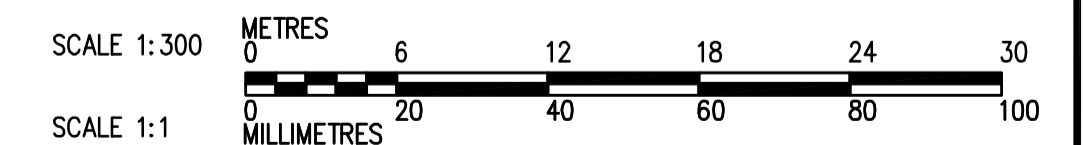

LIMIT OF MECHANICAL AND ELECTRICAL CONTRACT 742-2005

 APEGN Certificate of Authorization CH2M HILL Canada Ltd. No. 1441 Expiry: April 30, 2006	 Frederickson Cooper ARCHITECTS	 A You International Ltd. Company	ENGINEER'S SEAL	 THE CITY OF WINNIPEG WATER AND WASTE DEPARTMENT ENGINEERING DIVISION
			DESIGNED BY: JZ/SW DRAWN BY: JMcP SCALE: 1:300	
00 ISSUED FOR TENDER 06/03/29 SW NO. REVISIONS DATE BY DATE 2005/07/15 DATE 2006/03/29			CONSULTANT DRAWING NO. WB-H0131	CITY FILE NUMBER SHEET OF CITY DRAWING NUMBER 1-0601B-A-H0131-001-000