


NOT IN CONTRACT - FOR INFORMATION ONLY

FOUNDATIONS AND CONCRETE STRUCTURES CONTRACT 583-2005

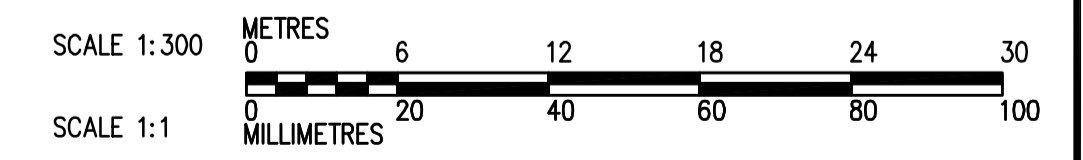

**LOWER LEVEL PLAN**  
1:300

 <b>APEGN</b> Certificate of Authorization CH2M HILL Canada Ltd. No. 1441 Expiry: April 30, 2006	 Frederickson Cooper ARCHITECTS	 A Terra International Ltd. Company	B.M. ELEV.	ENGINEER'S SEAL  ORIGINAL SIGNED BY D.K. CUDDINGTON  2006/02/06	 <b>THE CITY OF WINNIPEG</b> WATER AND WASTE DEPARTMENT ENGINEERING DIVISION  WATER TREATMENT PLANT MAIN BUILDING FOUNDATIONS AND CONCRETE STRUCTURES  PLUMBING PIPE EMBEDS OVERALL LOWER LEVEL PLAN	CITY FILE NUMBER SHEET OF
			DESIGNED BY JZ/SW CHECKED BY DL DRAWN BY JMcP APPROVED BY DJT SCALE: 1:300 RELEASED FOR CONSTRUCTION BY: R. SOROKOWSKI CONSULTANT DRAWING NO. WB-H9101	INO. REVISIONS DATE BY DATE DATE 00 ISSUED FOR TENDER 2006/02/03 SW 01 2005/07/15		CITY DRAWING NUMBER <b>1-060B-A-H9101-001-00D</b>