


LOWER LEVEL KEY PLAN
1:300

LIMIT OF MECHANICAL AND ELECTRICAL CONTRACT 742-2005

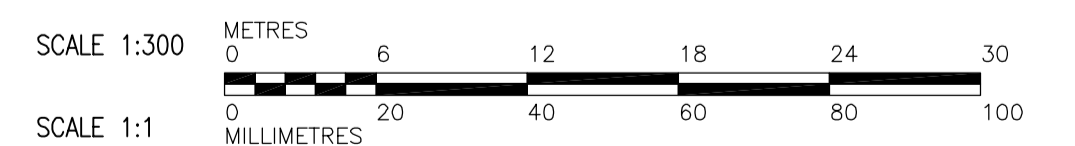

CAUTION! LIVE CELL 3 OUTLET PIPE 2100Ø

<p>APEGN Certificate of Authorization CH2M HILL Canada Ltd. No. 1441 Expiry: April 30, 2006</p>	<p>Frederickson Cooper ARCHITECTS</p>	<p>A Geo International Ltd. Company</p>	ENGINEER'S SEAL	<p>THE CITY OF WINNIPEG WATER AND WASTE DEPARTMENT ENGINEERING DIVISION</p>
			DESIGNED BY: TB DRAWN BY: RWA SCALE: 1:300	
CONSULTANT DRAWING NO. WB-M0100			PROCESS MECHANICAL OVERALL BUILDING LOWER LEVEL KEY PLAN	CITY FILE NUMBER SHEET OF CITY DRAWING NUMBER 1-0601B-A-M0100-001-000