


FIRST FLOOR KEY PLAN
1:300

--- LIMIT OF MECHANICAL AND ELECTRICAL CONTRACT 742-2005

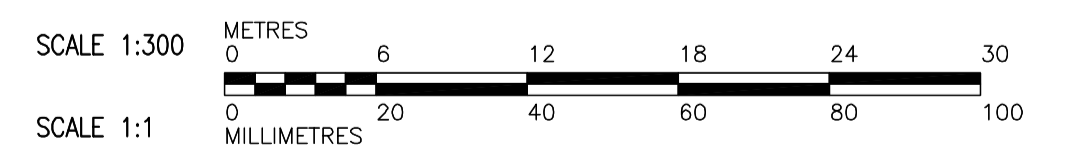

 APEGN Certificate of Authorization CH2M HILL Canada Ltd. No. 1441 Expiry: April 30, 2006	B.M. ELEV.	 Frederickson Cooper ARCHITECTS	 A You International Ltd. Company	ENGINEER'S SEAL ORIGINAL SIGNED BY P. WOBMA 2006/03/29	 THE CITY OF WINNIPEG WATER AND WASTE DEPARTMENT ENGINEERING DIVISION WATER TREATMENT PLANT MAIN BUILDING MECHANICAL AND ELECTRICAL PROCESS MECHANICAL OVERALL BUILDING FIRST FLOOR KEY PLAN	CITY FILE NUMBER
	00 ISSUED FOR TENDER 06/03/29 PW NO. REVISIONS DATE BY	DESIGNED BY TB CHECKED BY PW DRAWN BY RWA APPROVED BY AHL SCALE: 1:300 RELEASED FOR CONSTRUCTION BY: R. SOROKOWSKI DATE 2006/02/14 DATE 2006/03/29	CONSULTANT DRAWING NO. WB-M0110	SHEET OF CITY DRAWING NUMBER 1-0601B-A-M0110-001-000		