


THIRD FLOOR KEY PLAN
1:300

LIMIT OF MECHANICAL AND ELECTRICAL CONTRACT 742-2005

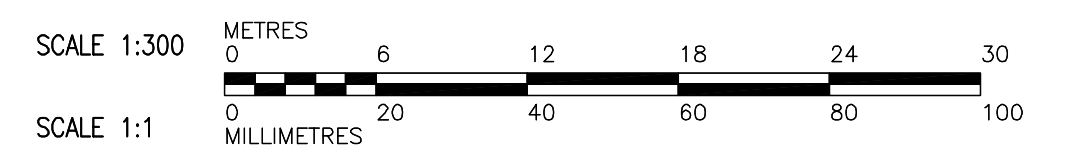

 APEGN Certificate of Authorization CH2M HILL Canada Ltd. No. 1441 Expiry: April 30, 2006	 Frederickson Cooper ARCHITECTS	 A Terra International Ltd. Company	ENGINEER'S SEAL	 THE CITY OF WINNIPEG WATER AND WASTE DEPARTMENT ENGINEERING DIVISION	CITY FILE NUMBER
			DESIGNED BY: TB CHECKED BY: PW DRAWN BY: RWA APPROVED BY: AHL SCALE: 1:300 RELEASED FOR CONSTRUCTION BY: R. SOROKOWSKI		ORIGINAL SIGNED BY: P. WOBMA 2006/03/29 CONSULTANT DRAWING NO.: WB-M0130
B.M. ELEV.	ISSUED FOR TENDER: 06/03/29 PW NO. REVISIONS: DATE BY: DATE 2006/02/14 DATE 2006/03/29				