


ROOF KEY PLAN
1:300

LIMIT OF MECHANICAL AND ELECTRICAL CONTRACT 742-2005

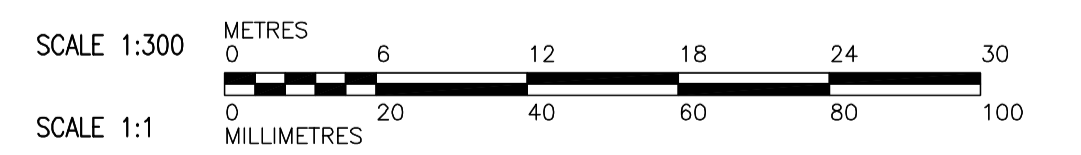

APEGN
Certificate of Authorization
CH2M HILL Canada Ltd.
No. 1441 Expiry: April 30, 2006

B.M. ELEV.			
DESIGNED BY	TB	CHECKED BY	PW
DRAWN BY	RWA	APPROVED BY	AHL
SCALE:	1:300	RELEASED FOR CONSTRUCTION BY:	R. SOROKOWSKI
00 ISSUED FOR TENDER	06/03/29	DATE	2006/02/14
NO. REVISIONS		DATE	2006/03/29

CH2MHILL
Frederickson Cooper ARCHITECTS

EarthTech
A Tyco International Ltd. Company

DESIGNED BY: TB
CHECKED BY: PW
DRAWN BY: RWA
APPROVED BY: AHL
SCALE: 1:300
RELEASED FOR CONSTRUCTION BY: R. SOROKOWSKI

ENGINEER'S SEAL
ORIGINAL SIGNED BY: P. WOBMA
2006/03/29
CONSULTANT DRAWING NO.: WB-M0145

THE CITY OF WINNIPEG
WATER AND WASTE DEPARTMENT
ENGINEERING DIVISION

WATER TREATMENT PLANT
MAIN BUILDING
MECHANICAL AND ELECTRICAL

PROCESS MECHANICAL
OVERALL BUILDING
ROOF KEY PLAN

CITY FILE NUMBER
SHEET OF
CITY DRAWING NUMBER
1-0601B-A-M0145-001-000