




**CBD-F-12**

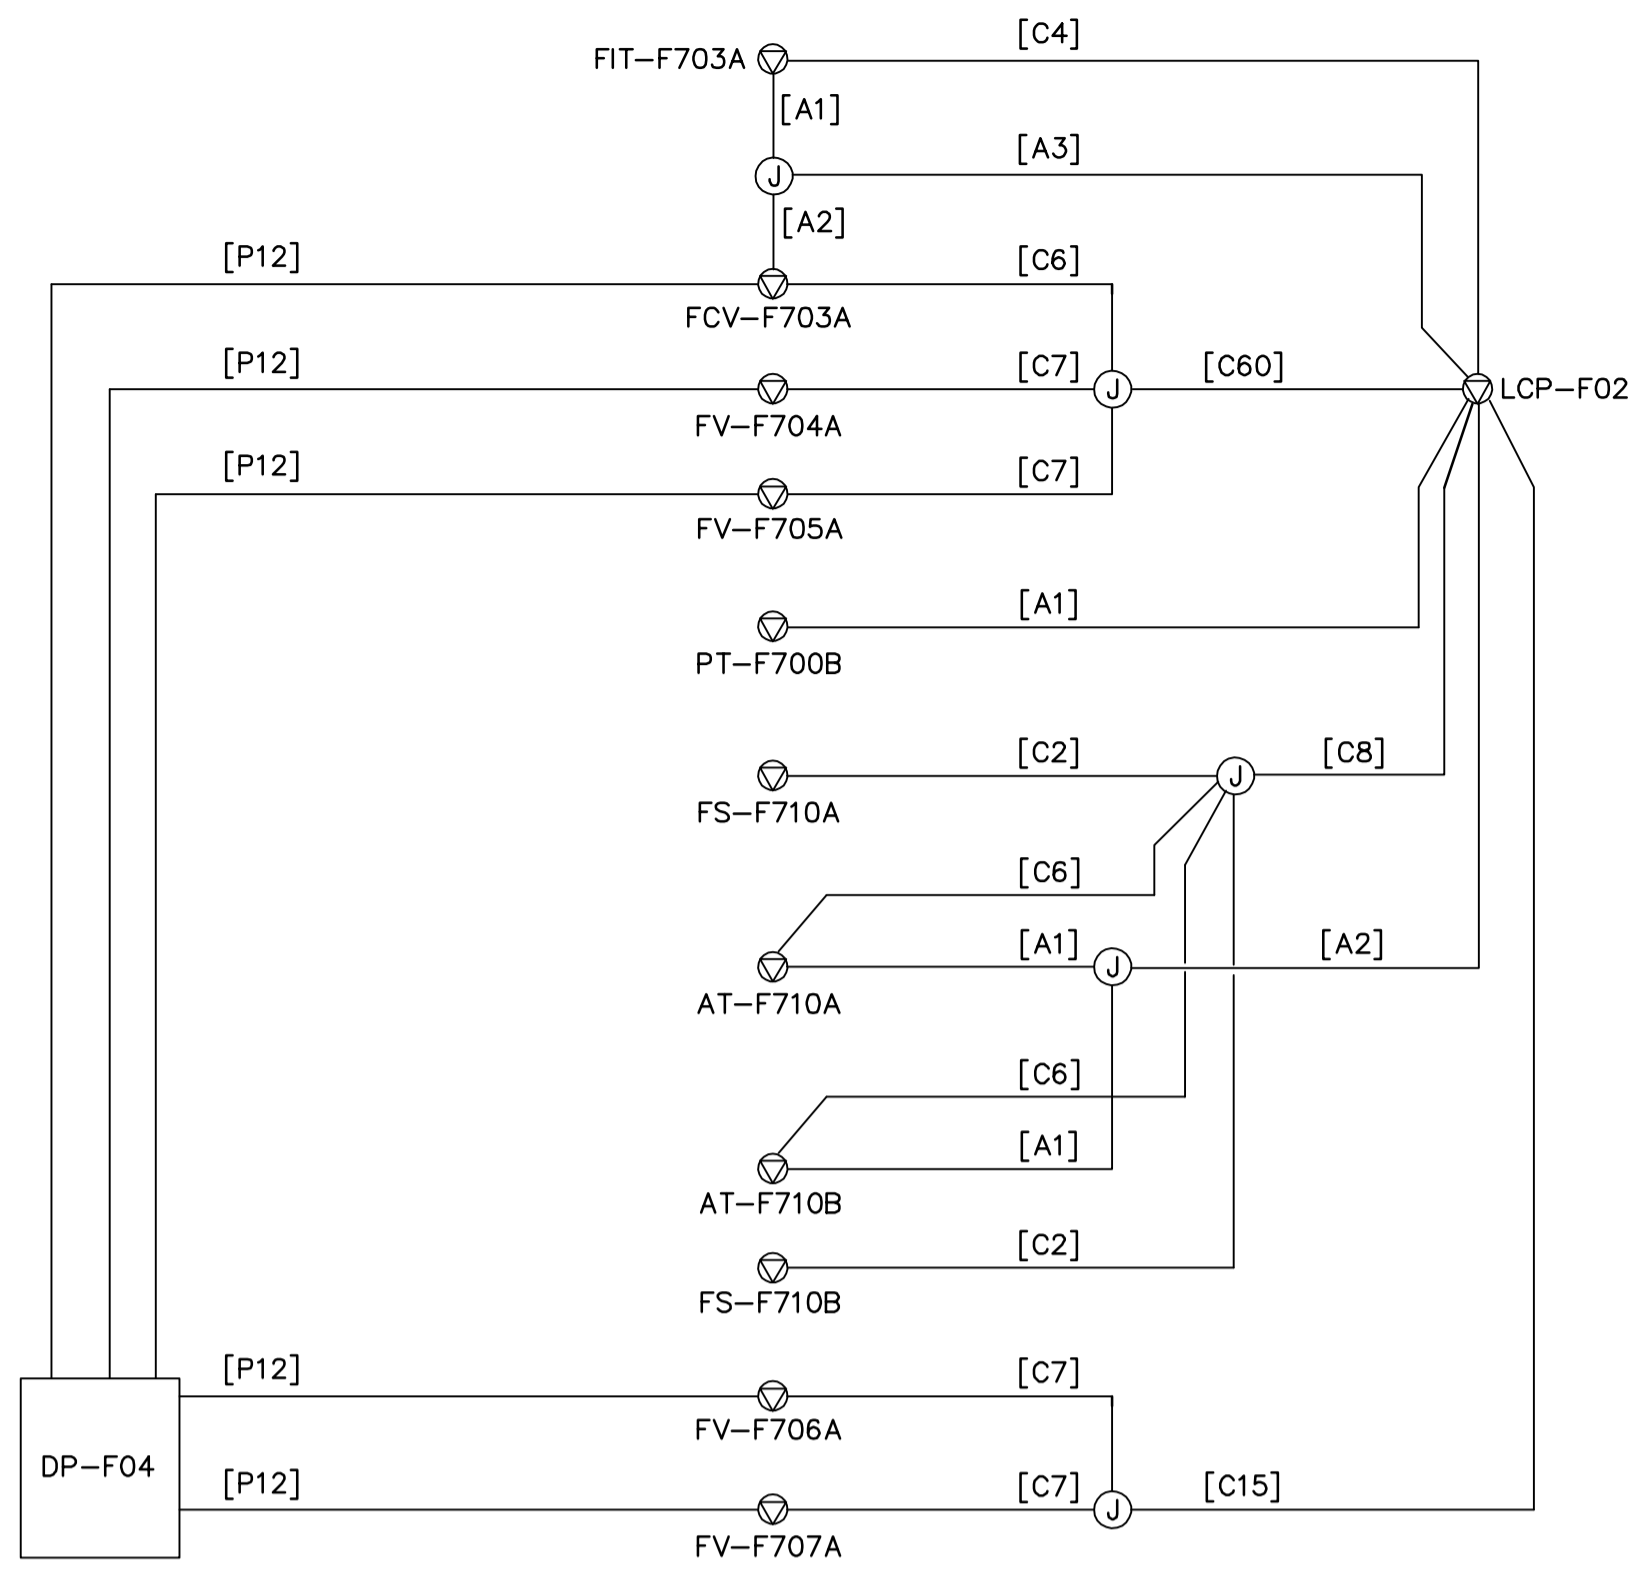


**CBD-F-13**

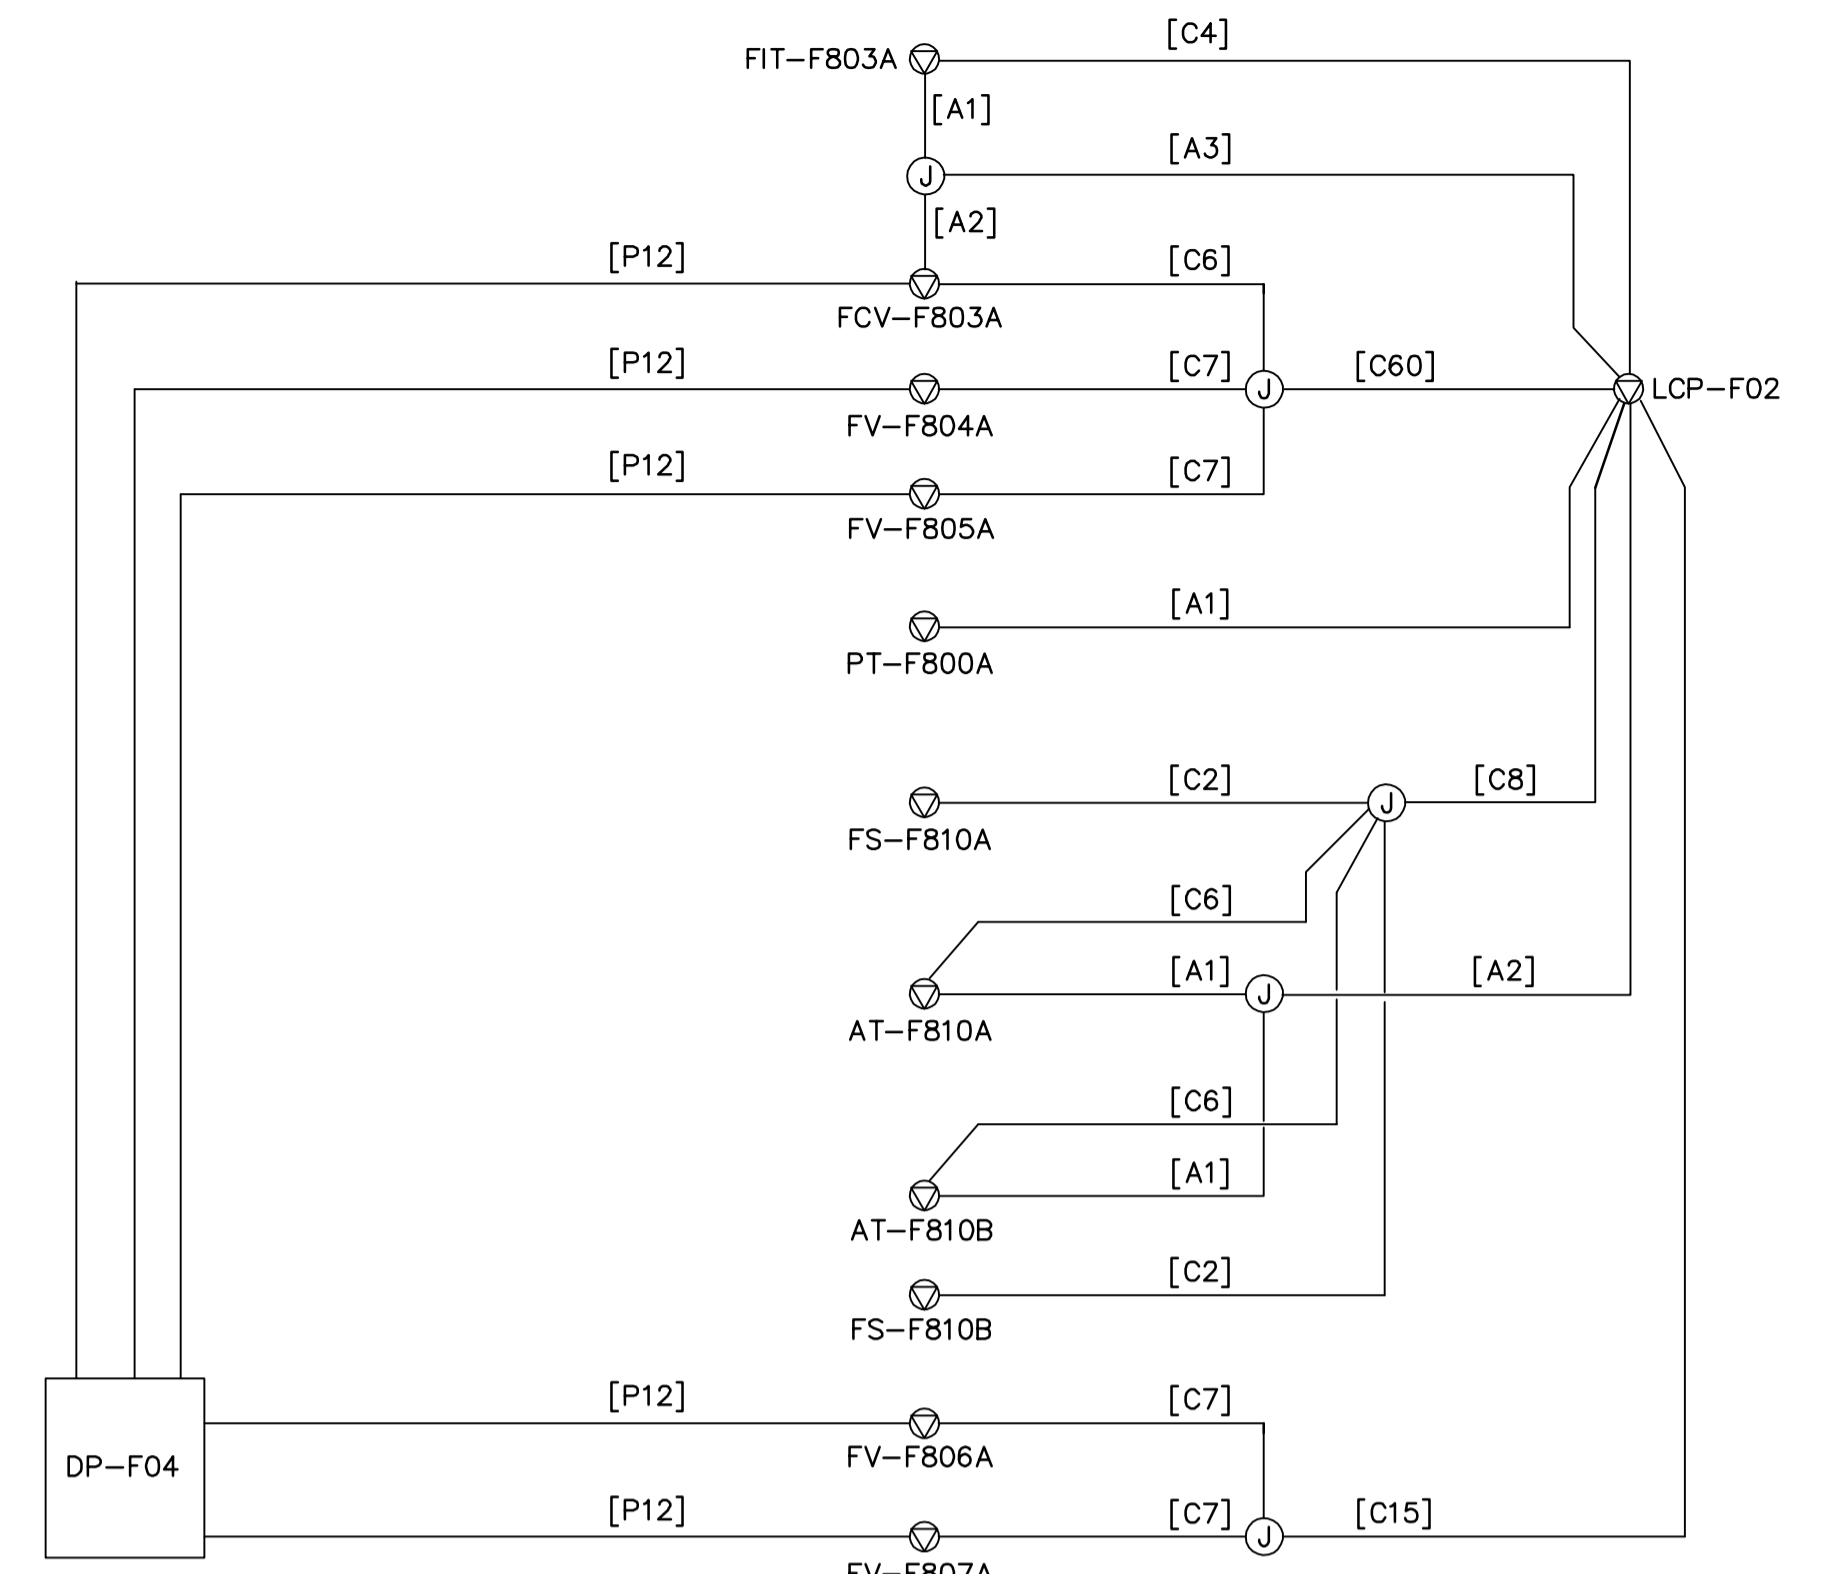


**CBD-F-14**

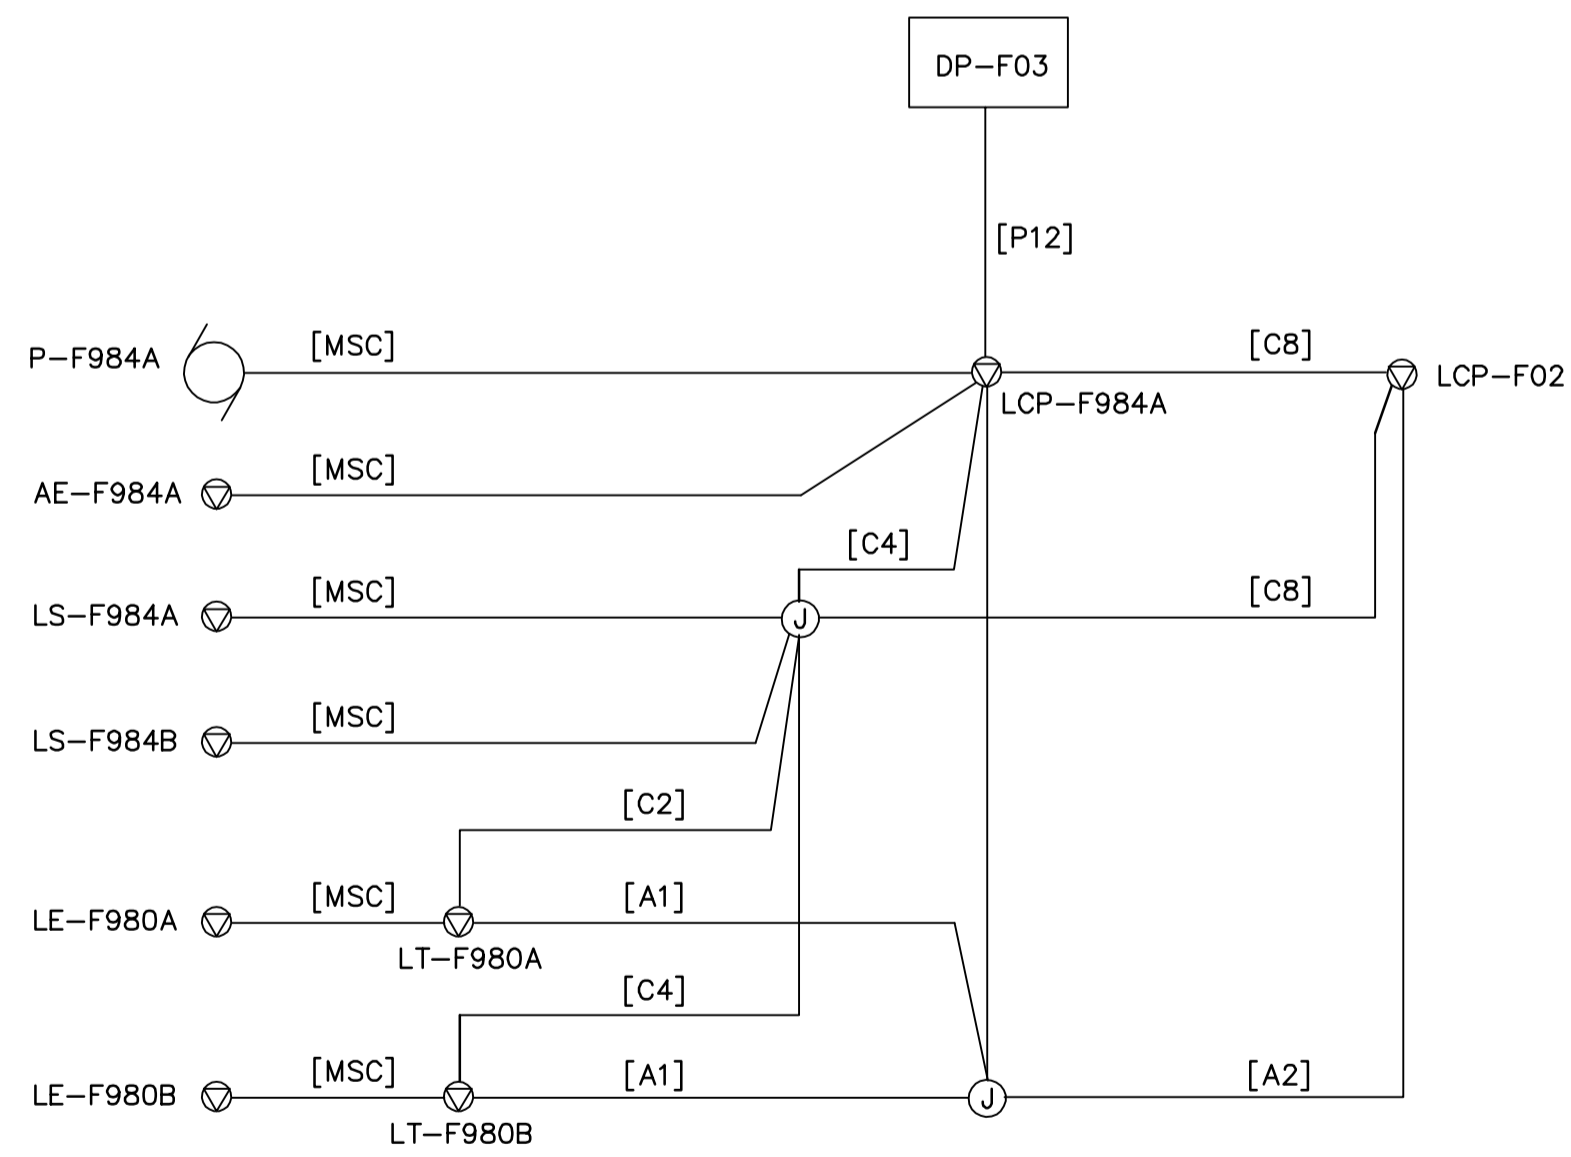

**CBD-F-15**

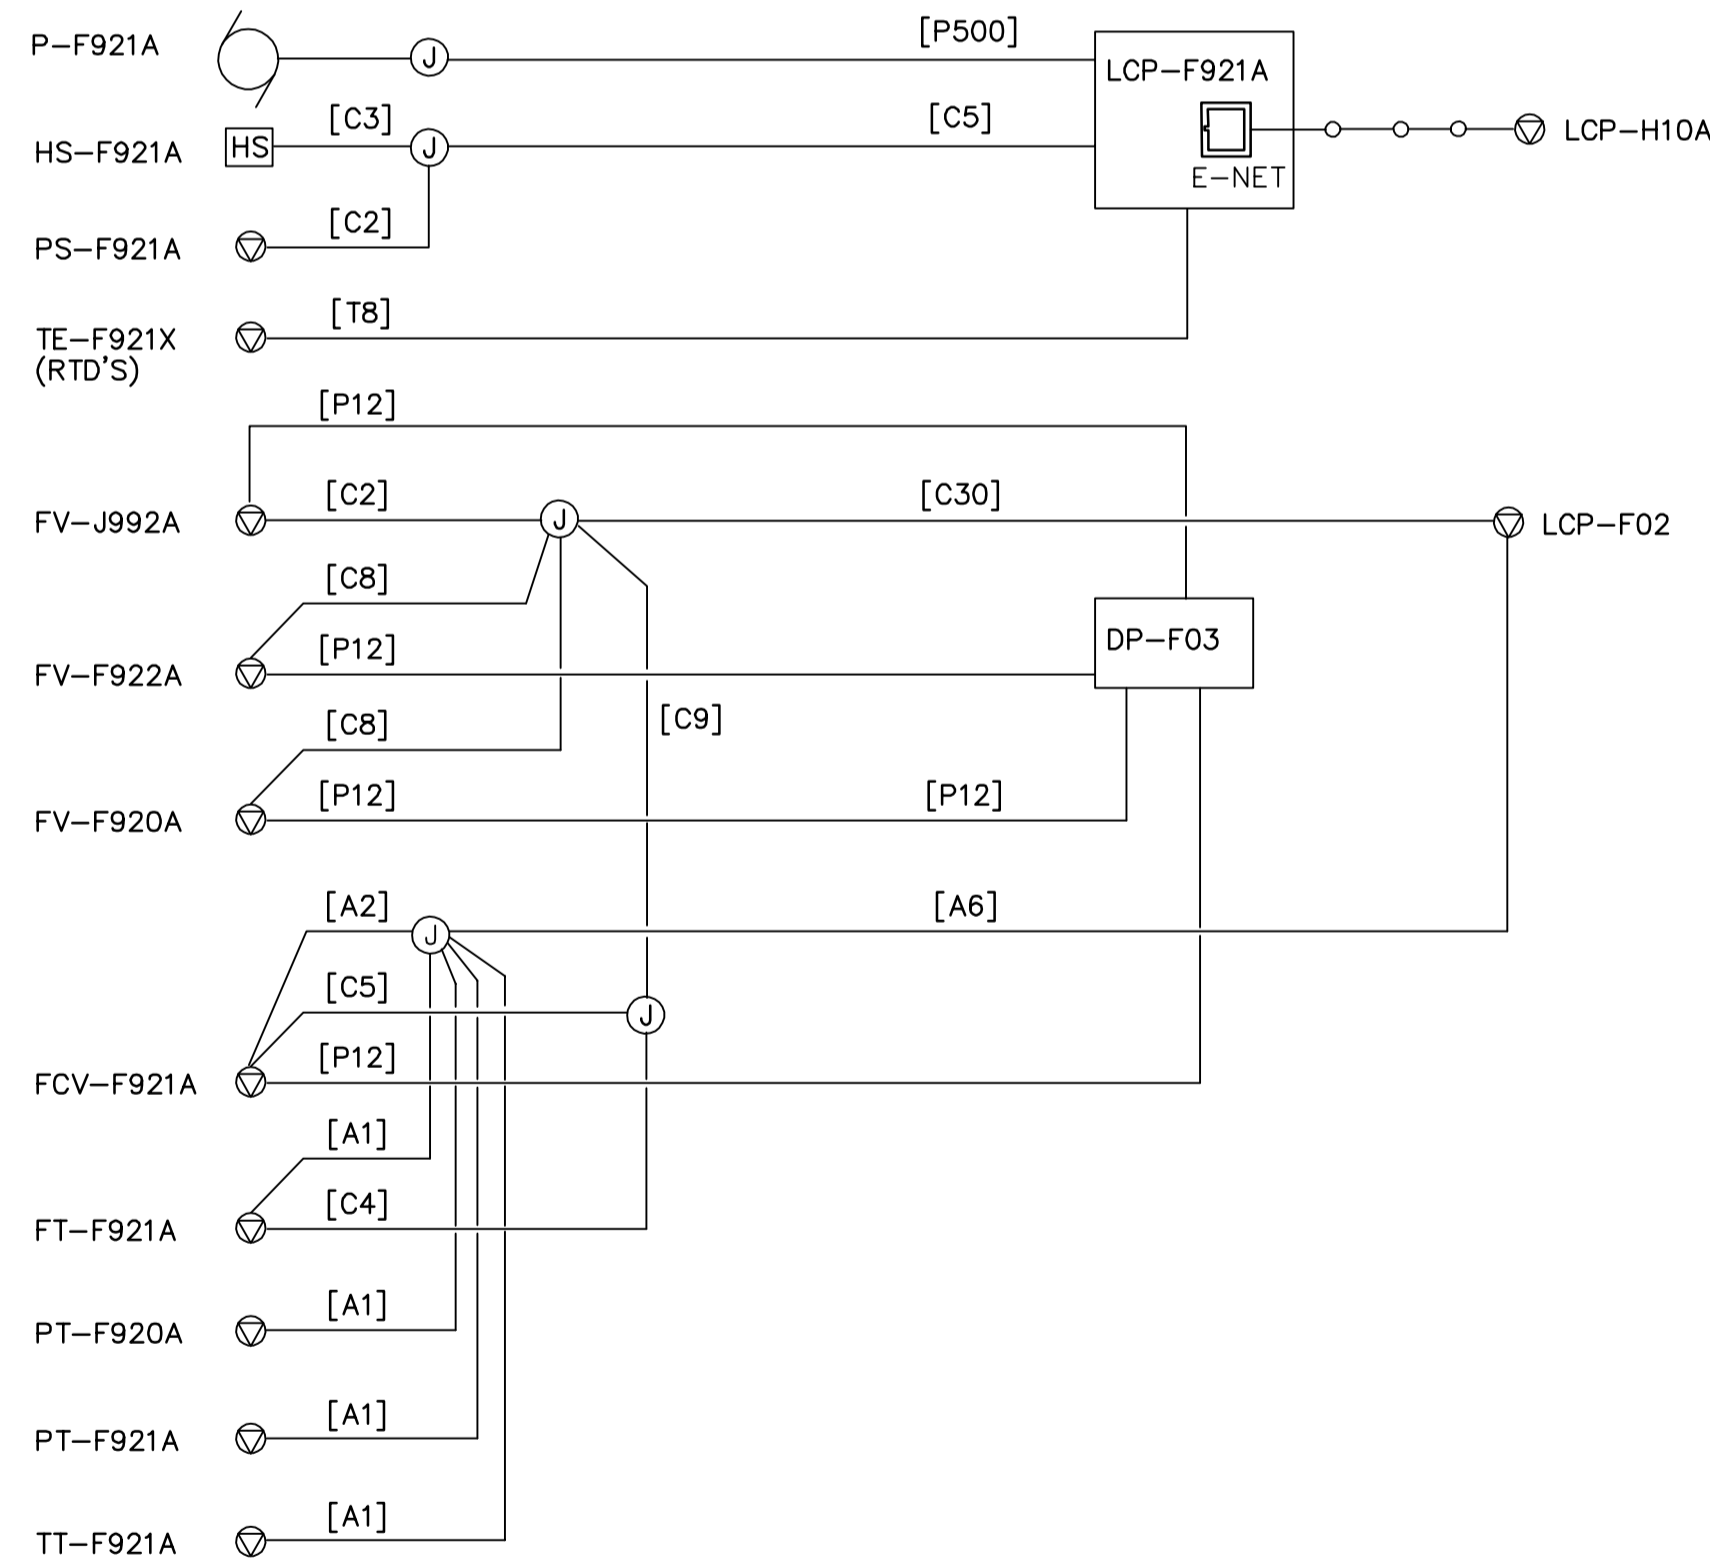

**CBD-F-16**

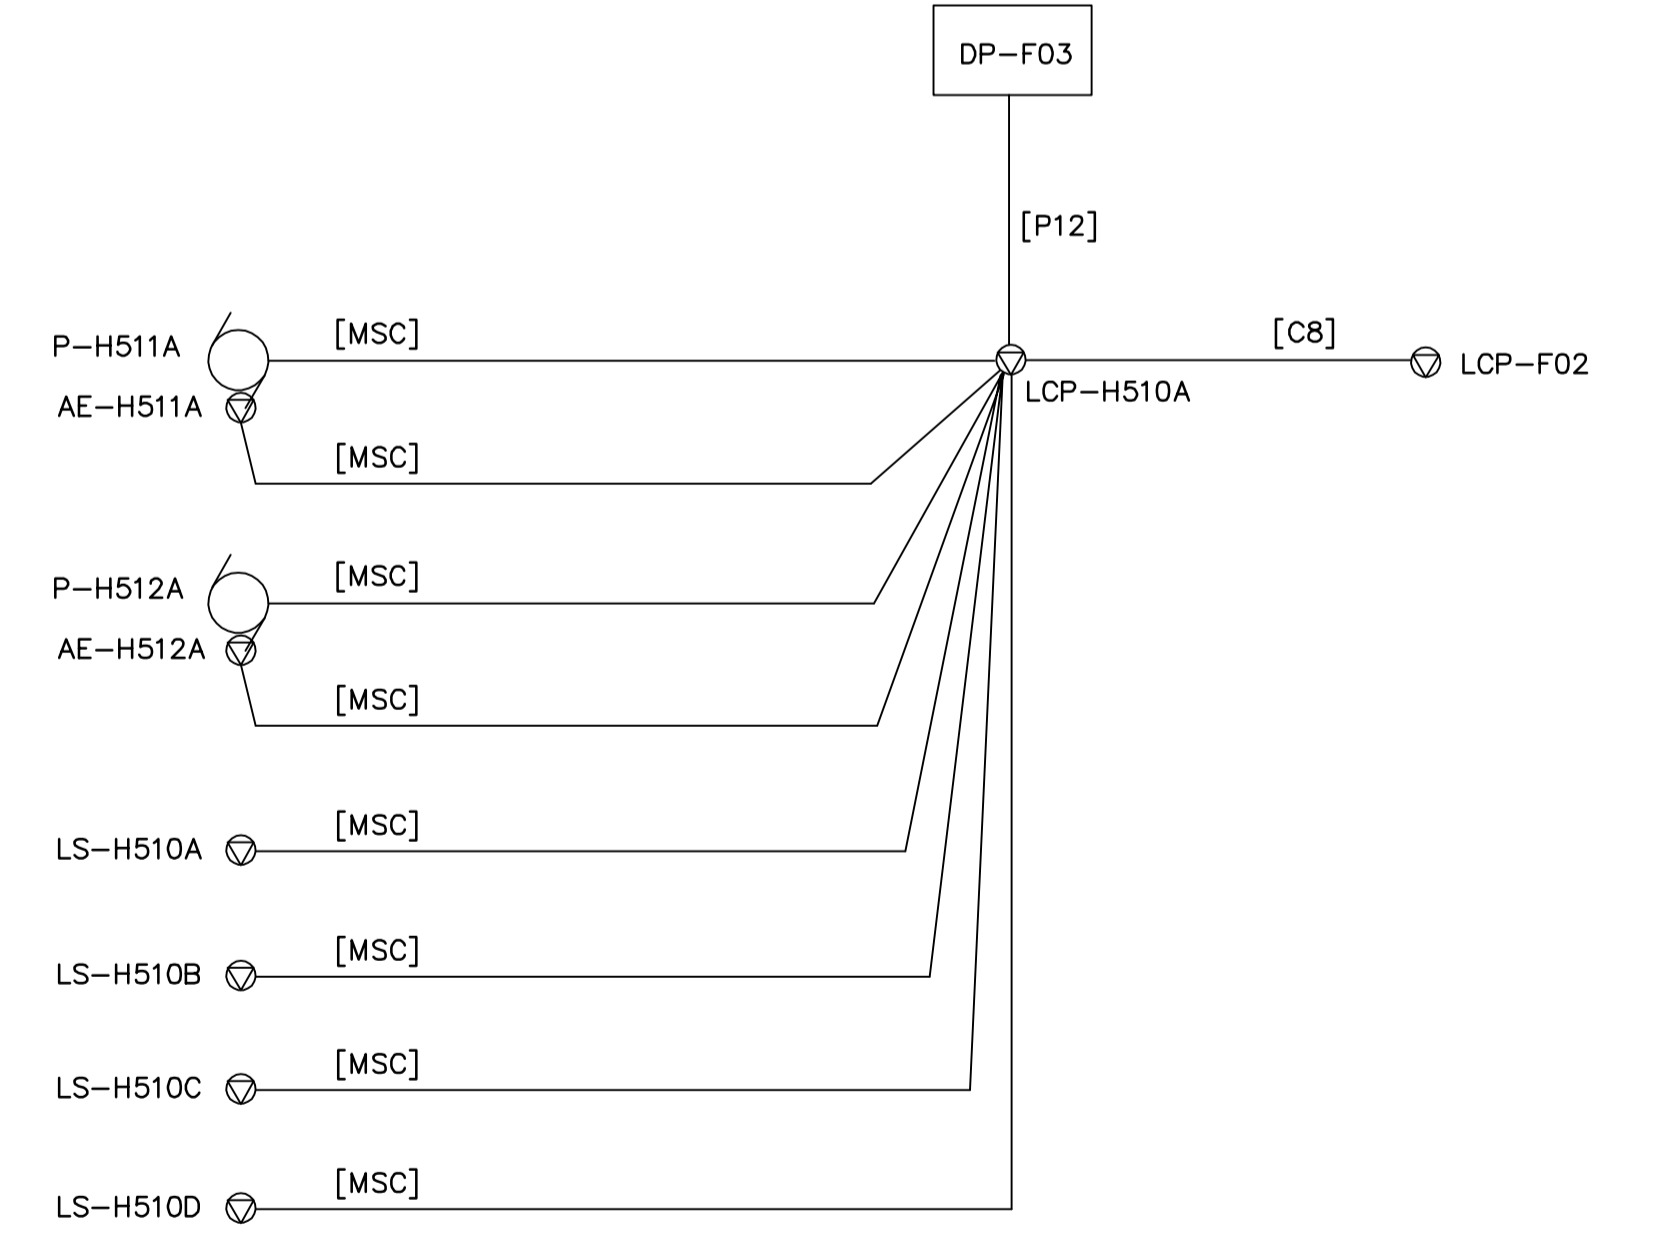

**CBD-F-17**



B.M. ELEV.			
ISSUED FOR TENDER	06/03/29	LL	
NO. REVISIONS		DATE	BY
		DATE	6005/11/08



DESIGNED BY	JT	CHECKED BY	ND
DRAWN BY	KJ	APPROVED BY	AHL
SCALE:	NTS	RELEASED FOR CONSTRUCTION BY:	R. SOROKOWSKI
		DATE	2006/03/29



ENGINEER'S SEAL	
ORIGINAL SIGNED BY	L.D. LLEWELLYN
	2006/03/29
CONSULTANT DRAWING NO.	WB-E0573

**THE CITY OF WINNIPEG**  
**WATER AND WASTE DEPARTMENT**  
**ENGINEERING DIVISION**

WATER TREATMENT PLANT  
 MAIN BUILDING  
 MECHANICAL AND ELECTRICAL

ELECTRICAL  
 CABLE BLOCK DIAGRAMS

CITY FILE NUMBER  
 SHEET OF  
 CITY DRAWING NUMBER  
 1-0601B-E-E0573-001-000