




CBD-A-1

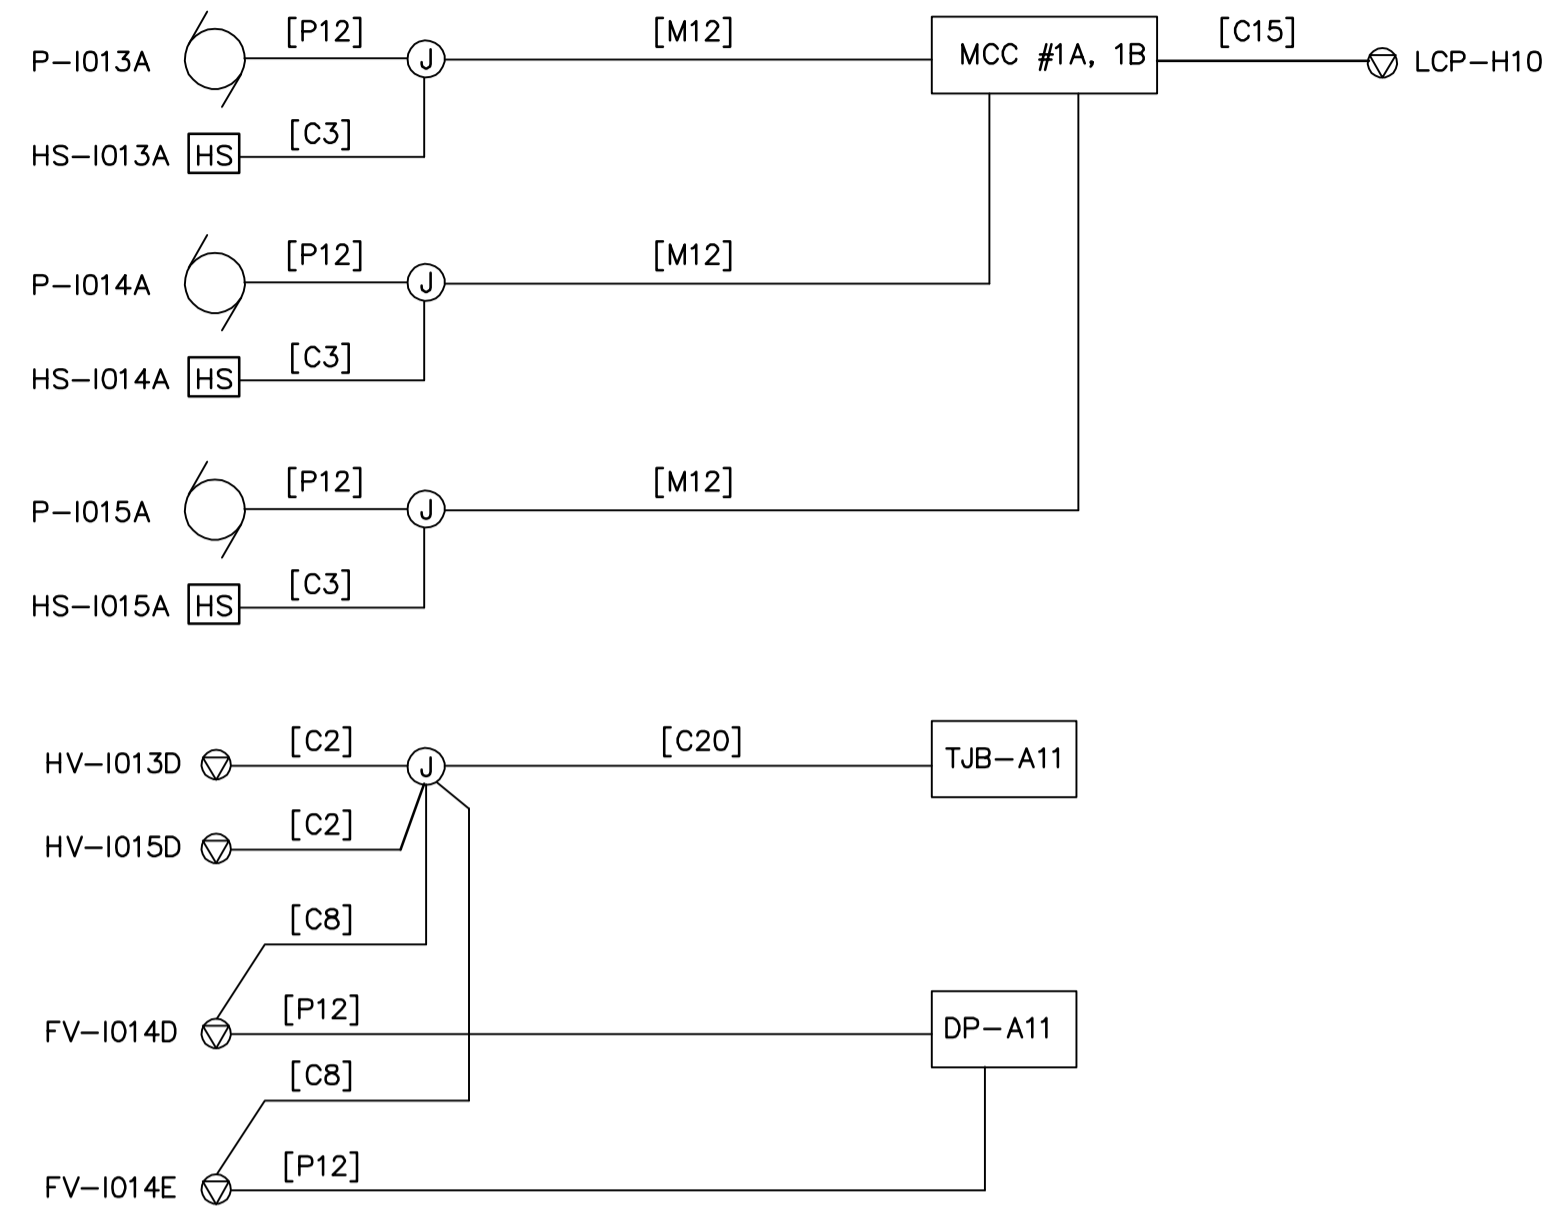


CBD-A-2

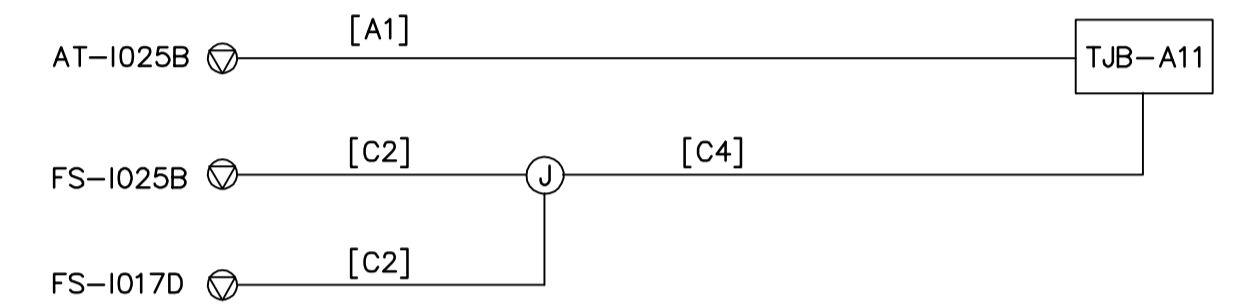


CBD-A-3

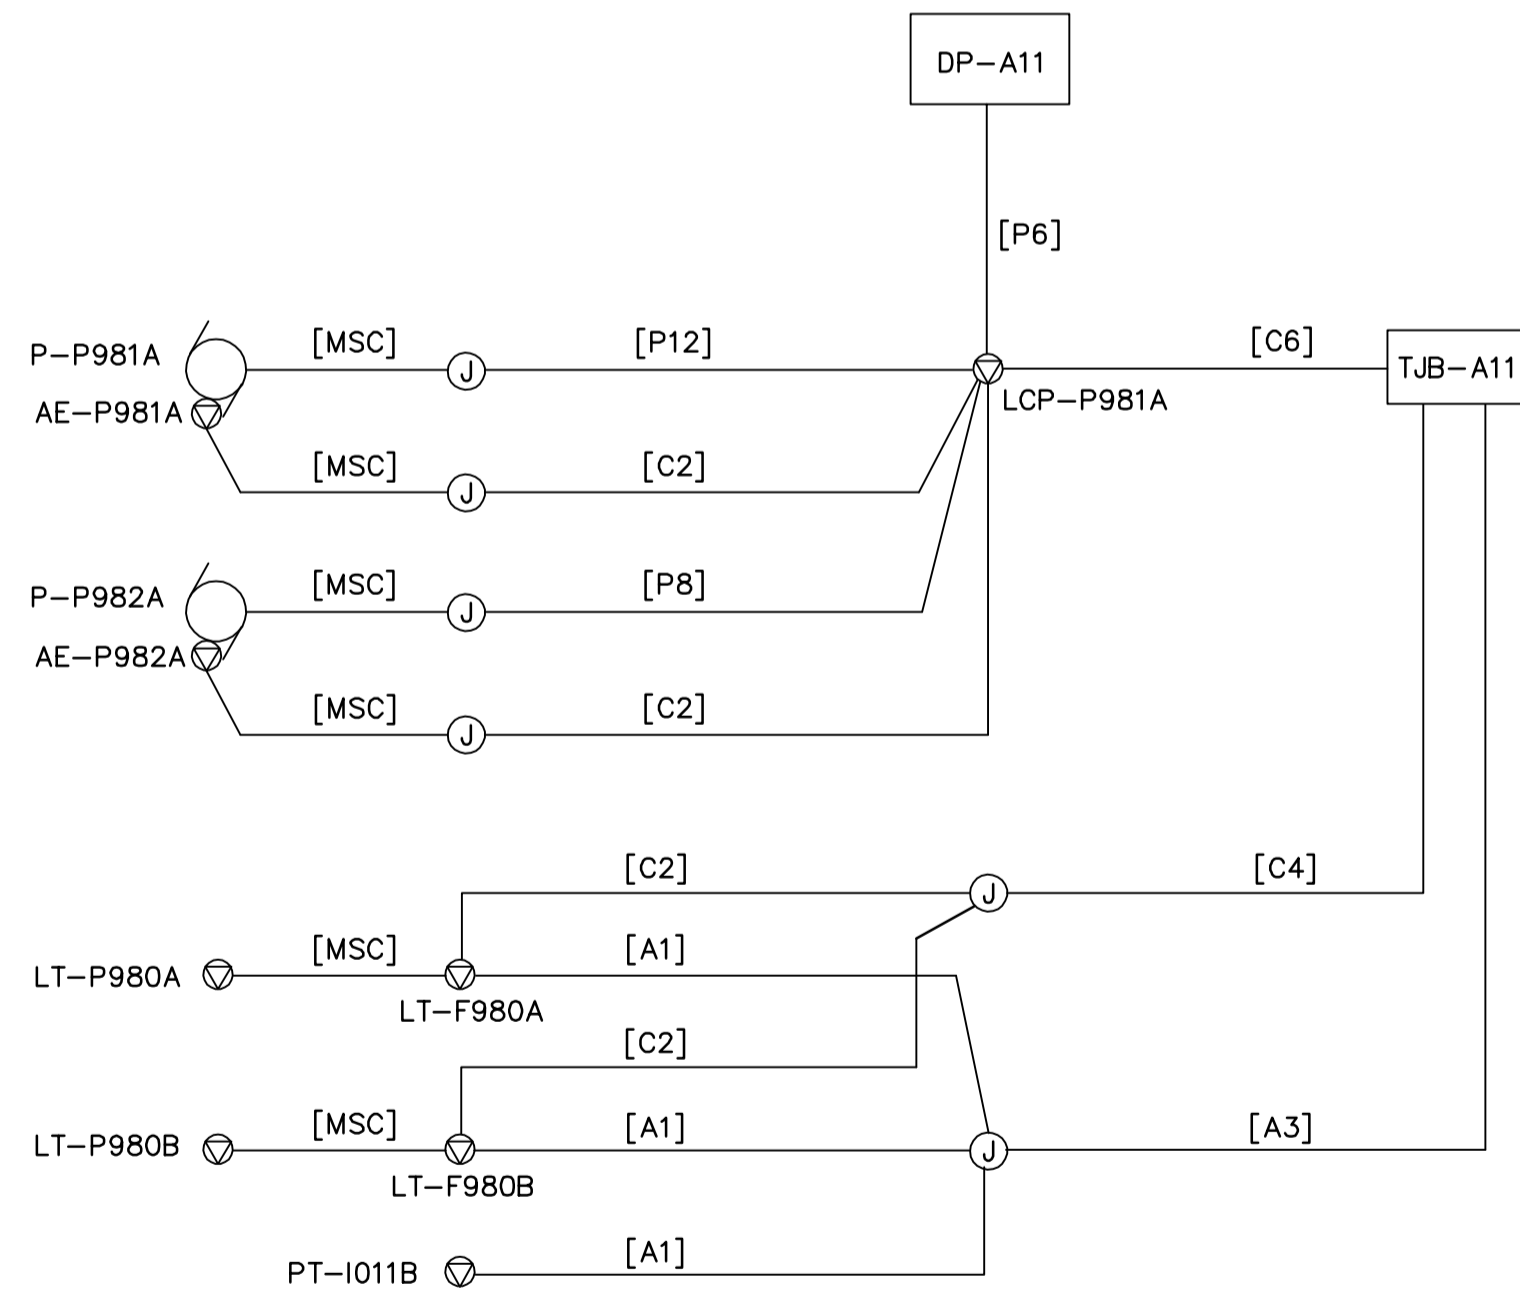


CBD-A-4

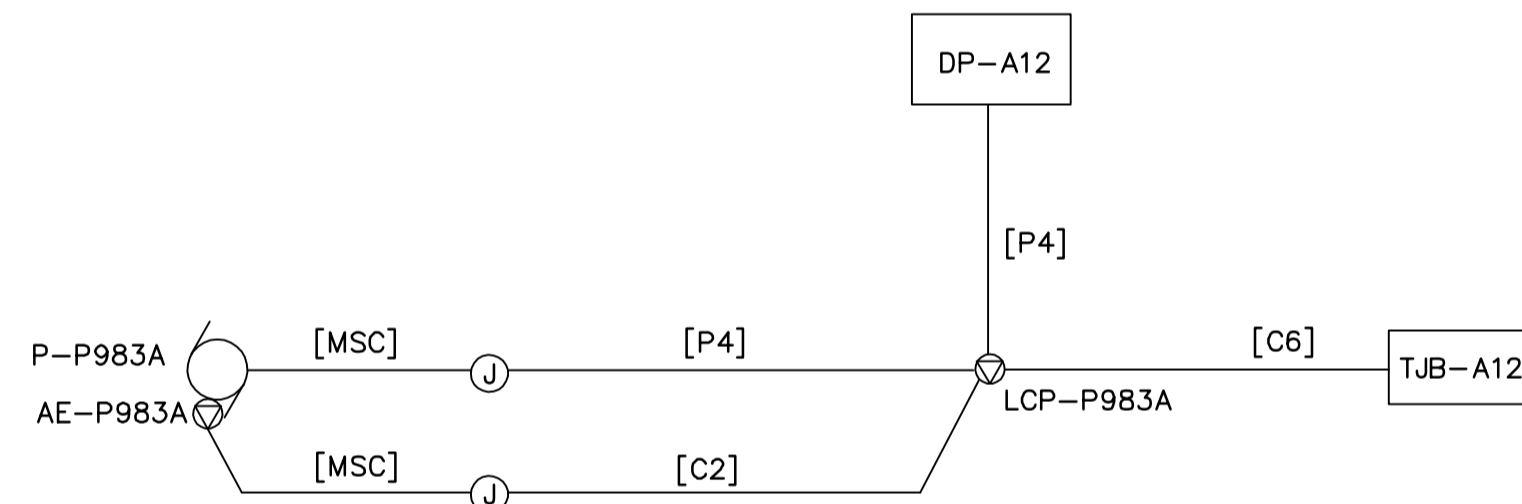

CBD-A-5

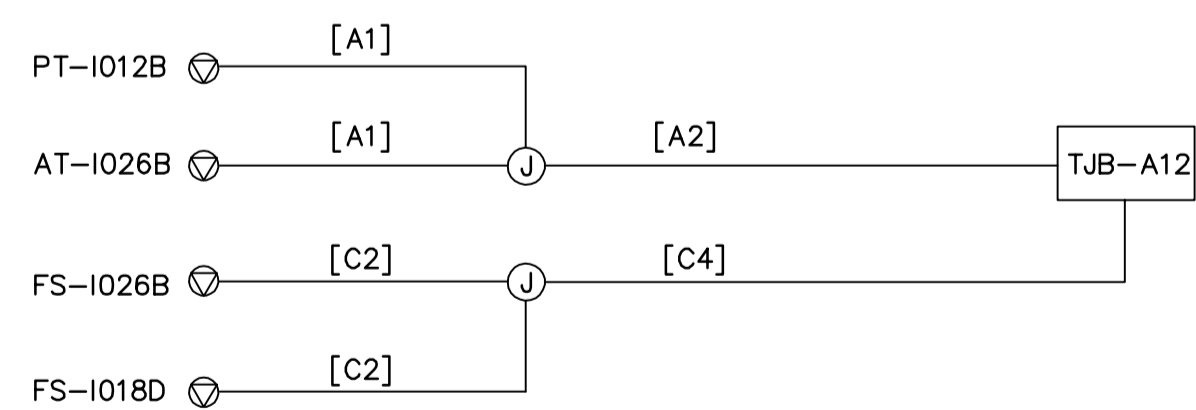

CBD-A-6

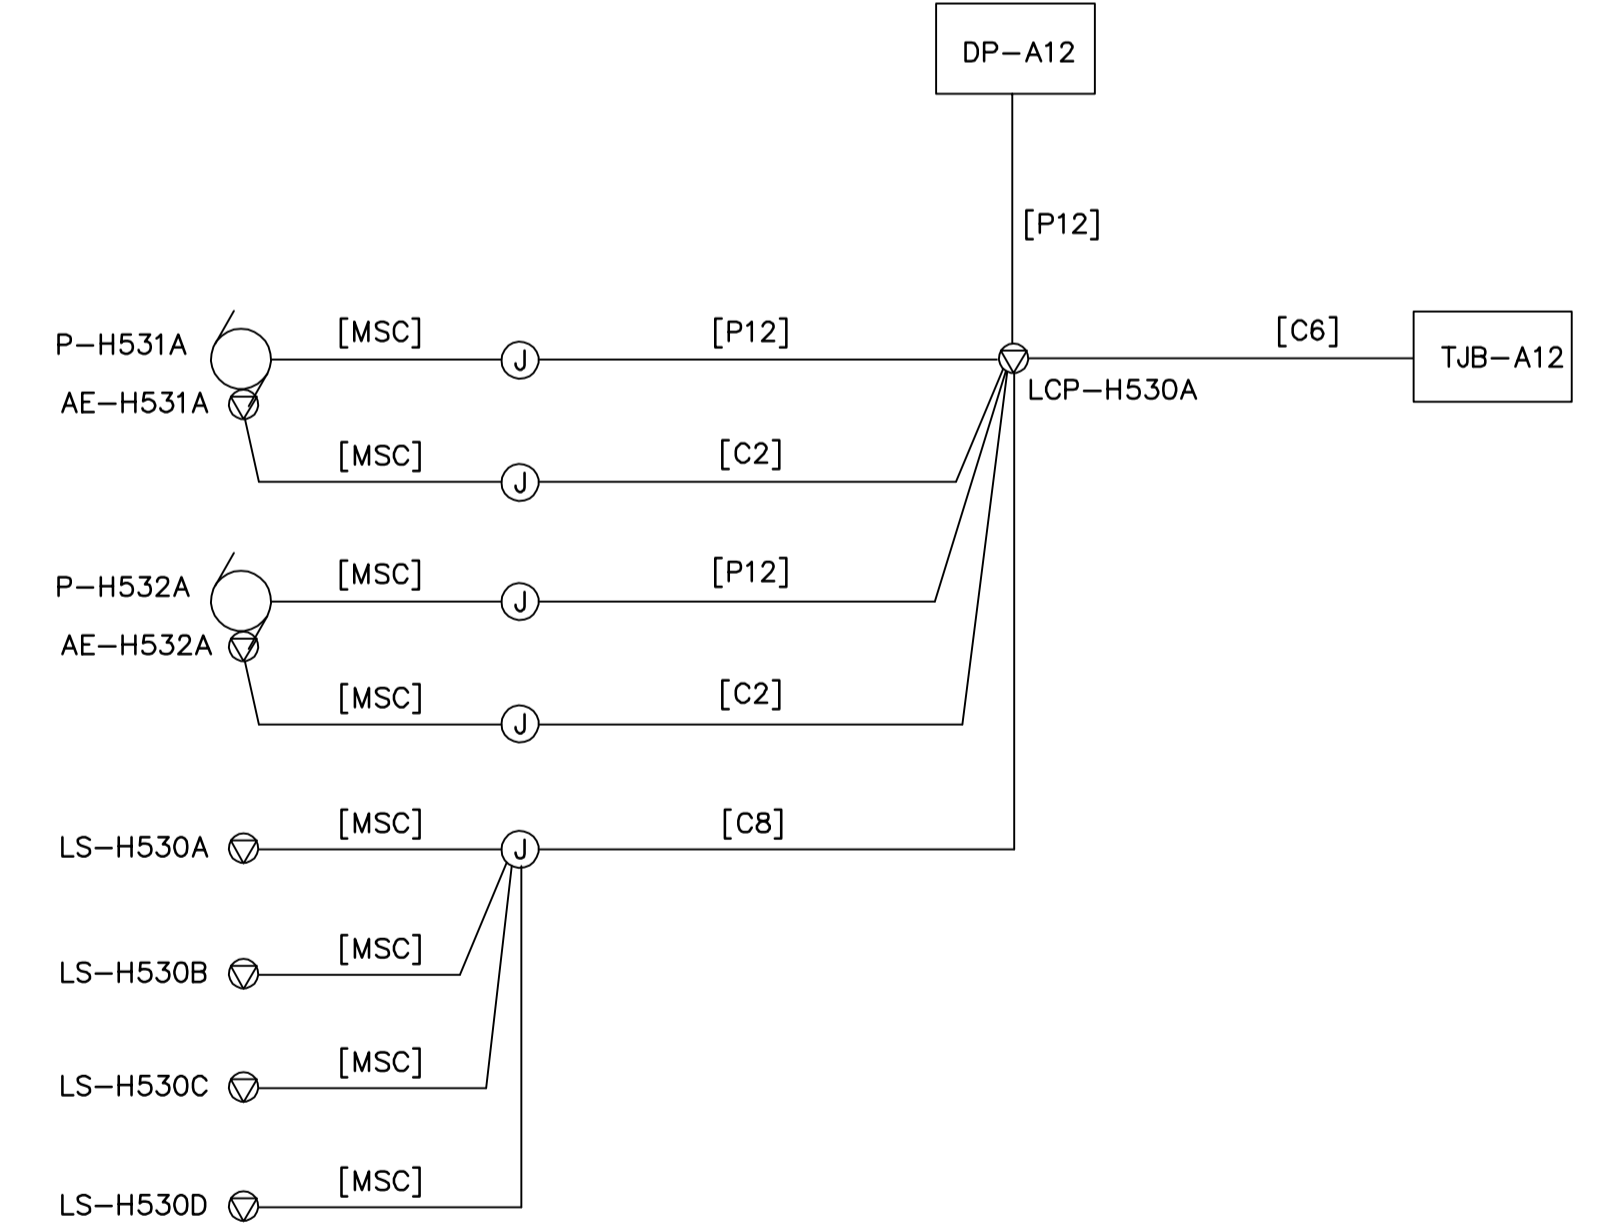

CBD-A-7



NO.	REVISIONS	DATE	BY
00	ISSUED FOR TENDER	06/03/29	LL



DESIGNED BY	JT	CHECKED BY	ND
DRAWN BY	KJ	APPROVED BY	AHL
SCALE:	NTS	RELEASED FOR CONSTRUCTION BY:	R. SOROKOWSKI
DATE	2005/11/08	DATE	2006/03/29

ENGINEER'S SEAL
ORIGINAL SIGNED BY
L.D. LLEWELLYN
2006/03/29
CONSULTANT DRAWING NO.
WB-E0574

THE CITY OF WINNIPEG
WATER AND WASTE DEPARTMENT
ENGINEERING DIVISION

WATER TREATMENT PLANT
 MAIN BUILDING
 MECHANICAL AND ELECTRICAL

ELECTRICAL
 CABLE BLOCK DIAGRAMS

CITY FILE NUMBER
 SHEET OF
 CITY DRAWING NUMBER
 1-0601B-E-E0574-001-000