



**CBD-I-31**





**CBD-M-31**

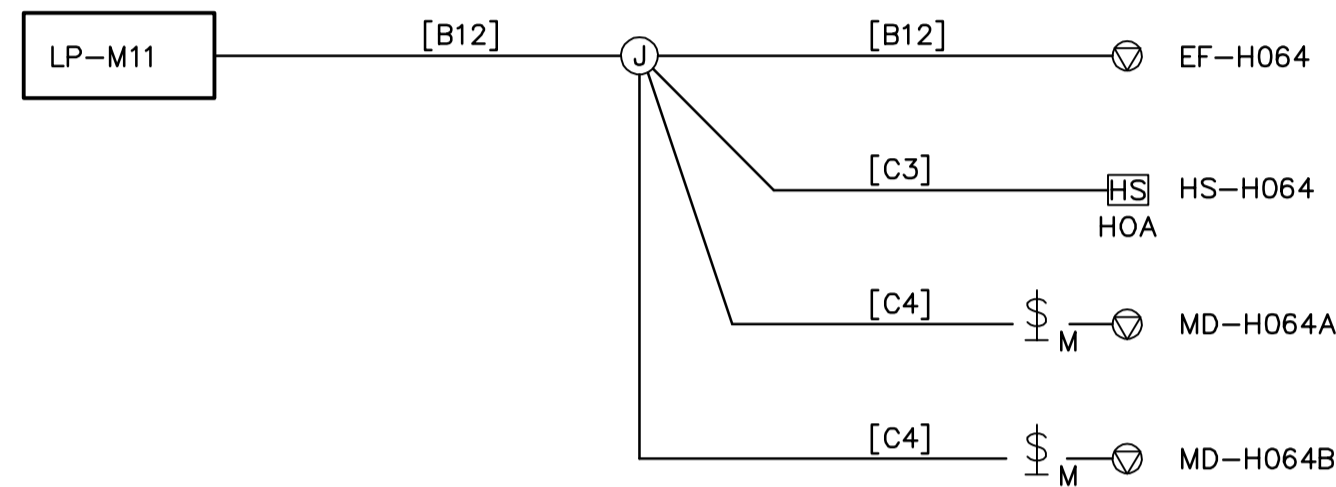



**CBD-A-32**

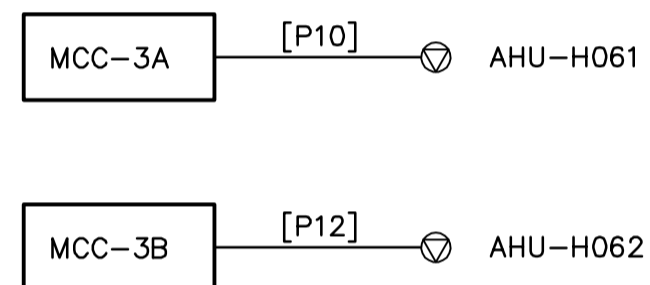

**CBD-A-31**

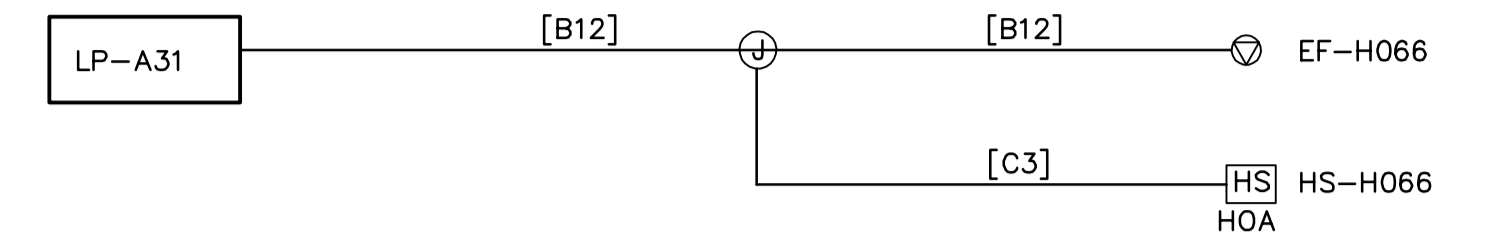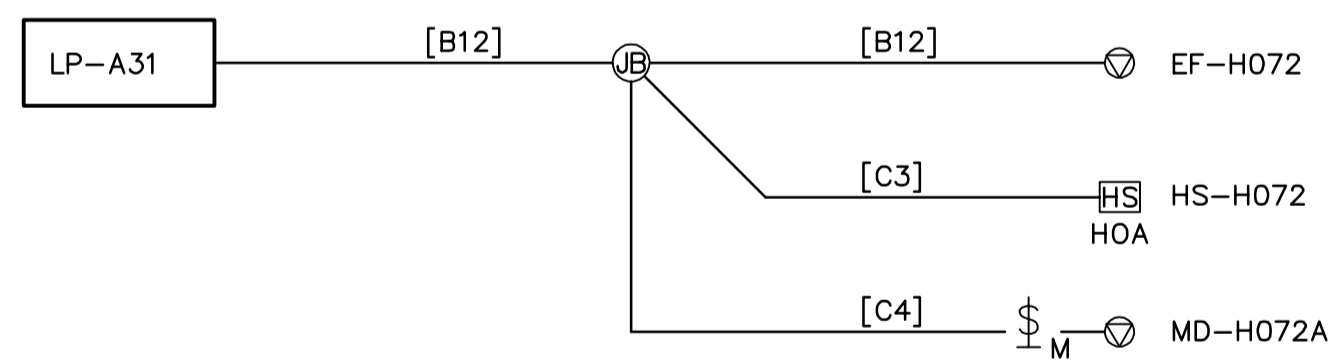

**CBD-A-41**

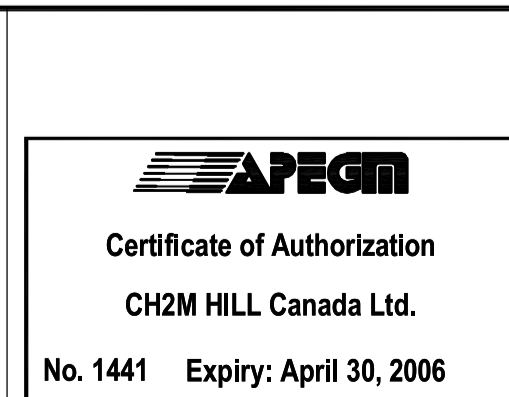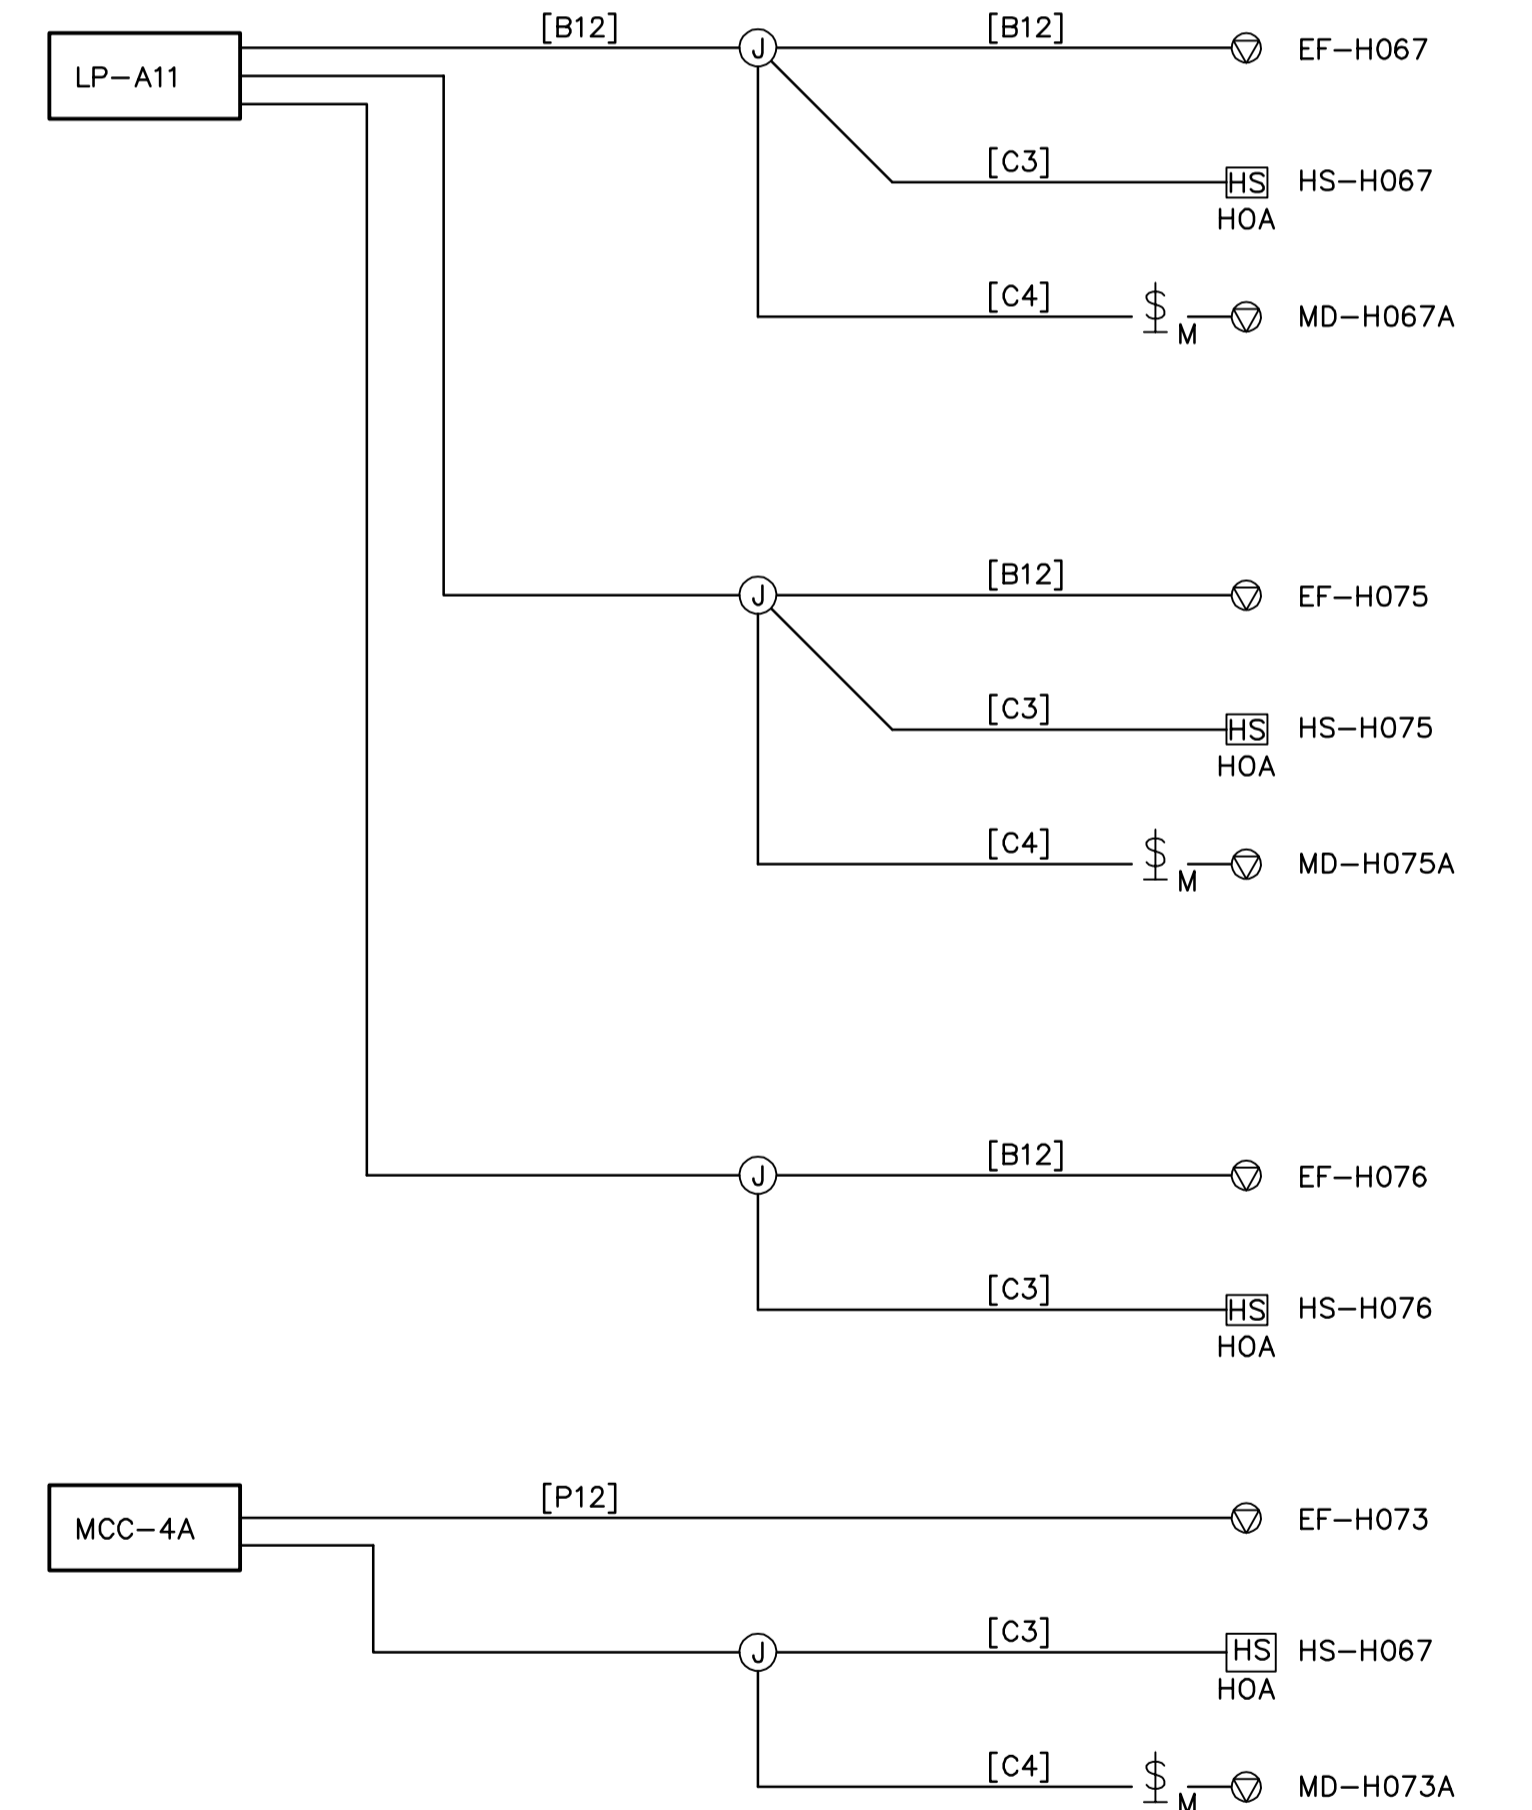

NO.	REVISIONS	DATE	BY
00	ISSUED FOR TENDER	06/03/29	LL

 Frederickson Cooper ARCHITECTS		 A You International Ltd. Company	
DESIGNED BY	PF	CHECKED BY	ND
DRAWN BY	YFS	APPROVED BY	AHL
SCALE:	NTS	RELEASED FOR CONSTRUCTION BY:	R. SOROKOWSKI
DATE	2005/07/13	DATE	2006/03/29

ENGINEER'S SEAL
ORIGINAL SIGNED BY
L.D. LLEWELLYN
2006/03/29
CONSULTANT DRAWING NO.
WB-E0580

THE CITY OF WINNIPEG WATER AND WASTE DEPARTMENT ENGINEERING DIVISION	
WATER TREATMENT PLANT MAIN BUILDING MECHANICAL AND ELECTRICAL	CITY FILE NUMBER SHEET OF
ELECTRICAL CABLE BLOCK DIAGRAMS	CITY DRAWING NUMBER 1-0601B-E-E0580-001-000