




MAINTENANCE WORKSHOP AREA HEATING AND VENTILATION SYSTEM

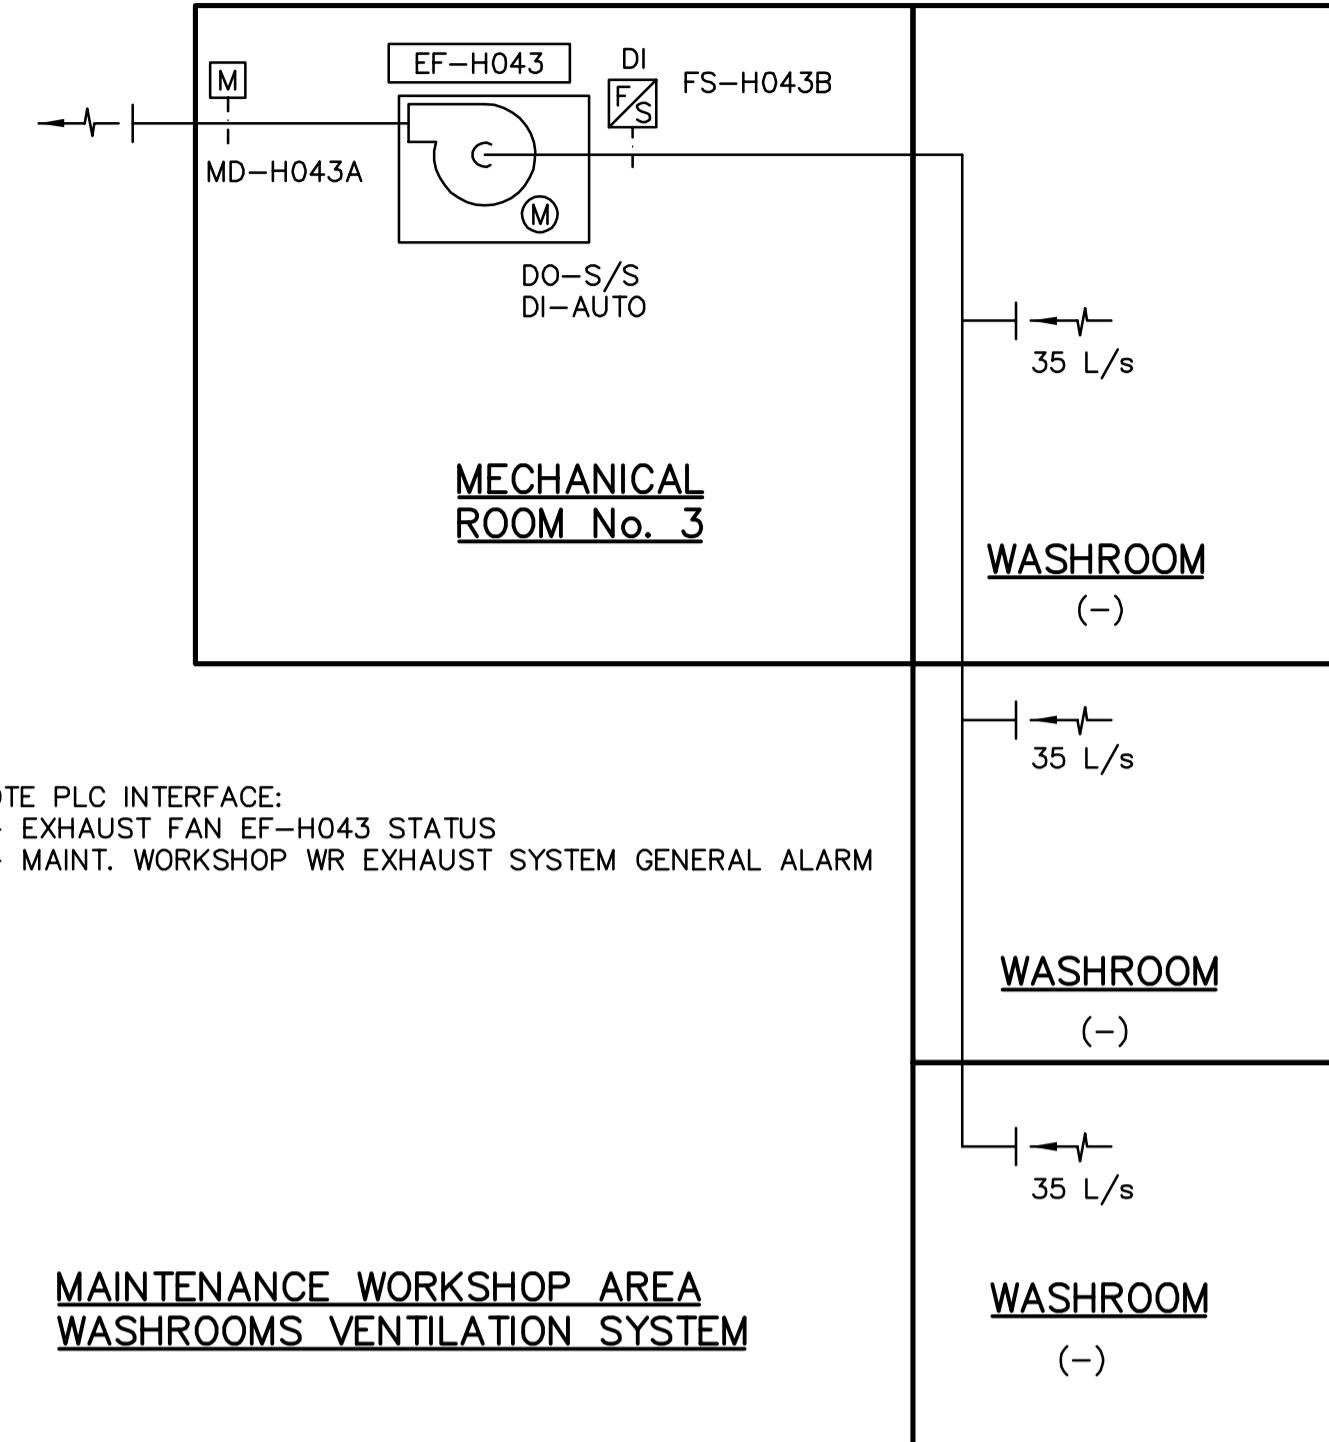


MAINTENANCE WORKSHOP AREA WASHROOMS VENTILATION SYSTEM

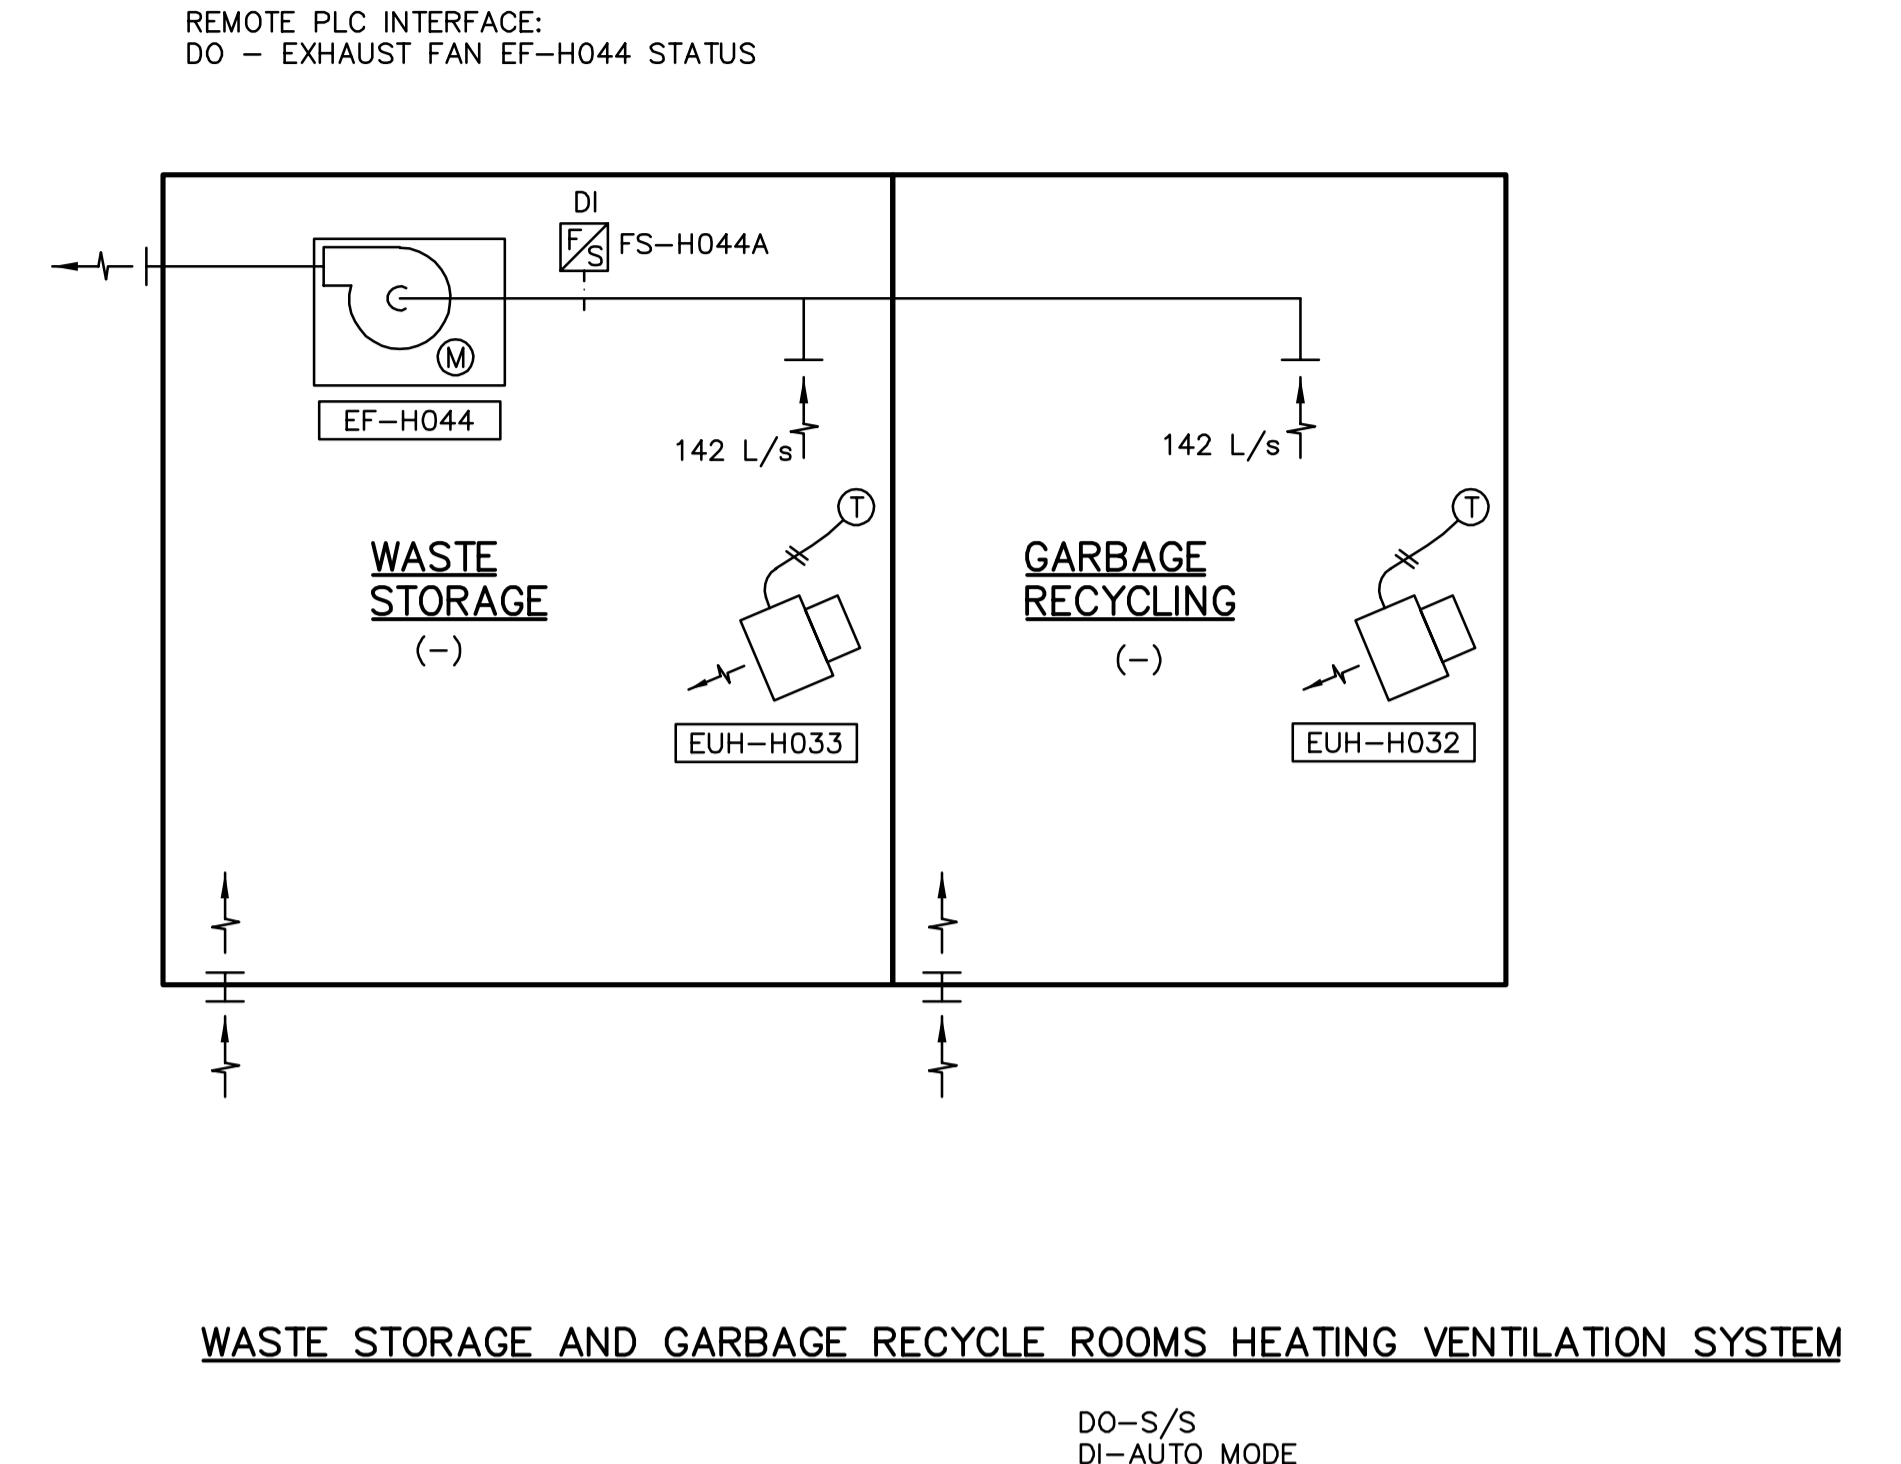


WASTE STORAGE AND GARBAGE RECYCLE ROOMS HEATING VENTILATION SYSTEM

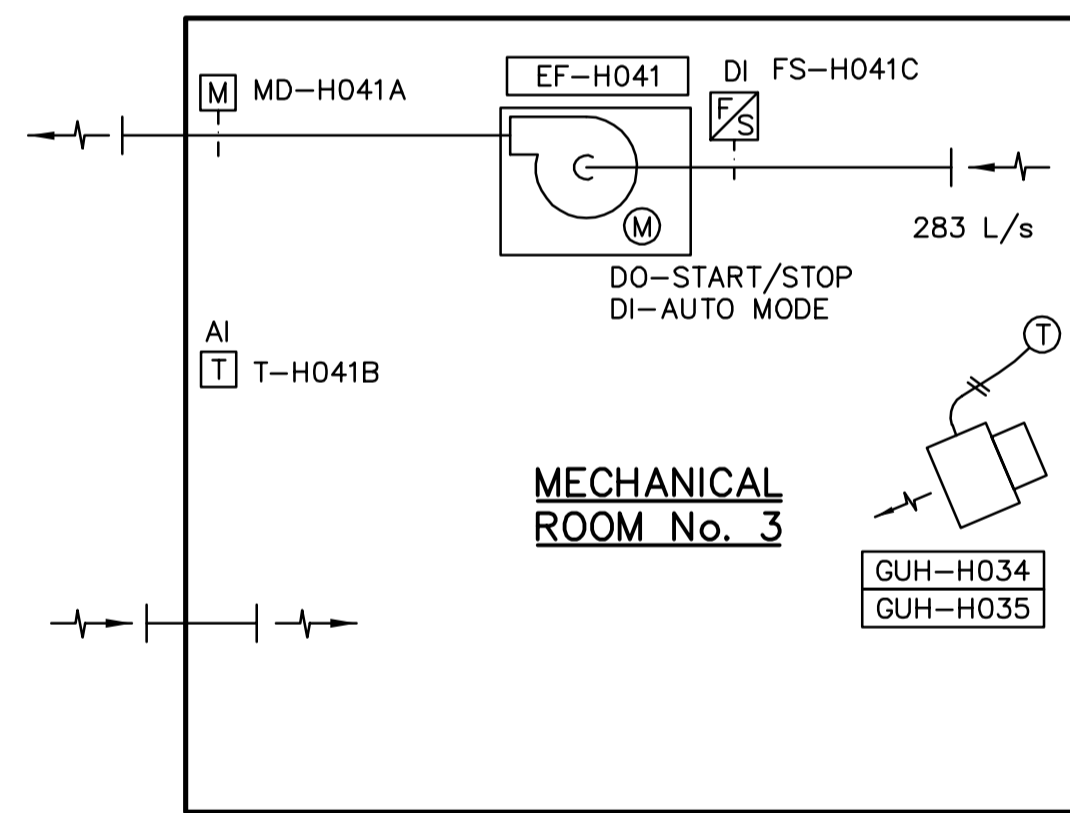

MECHANICAL ROOM No.3 HEATING AND VENTILATION SYSTEM

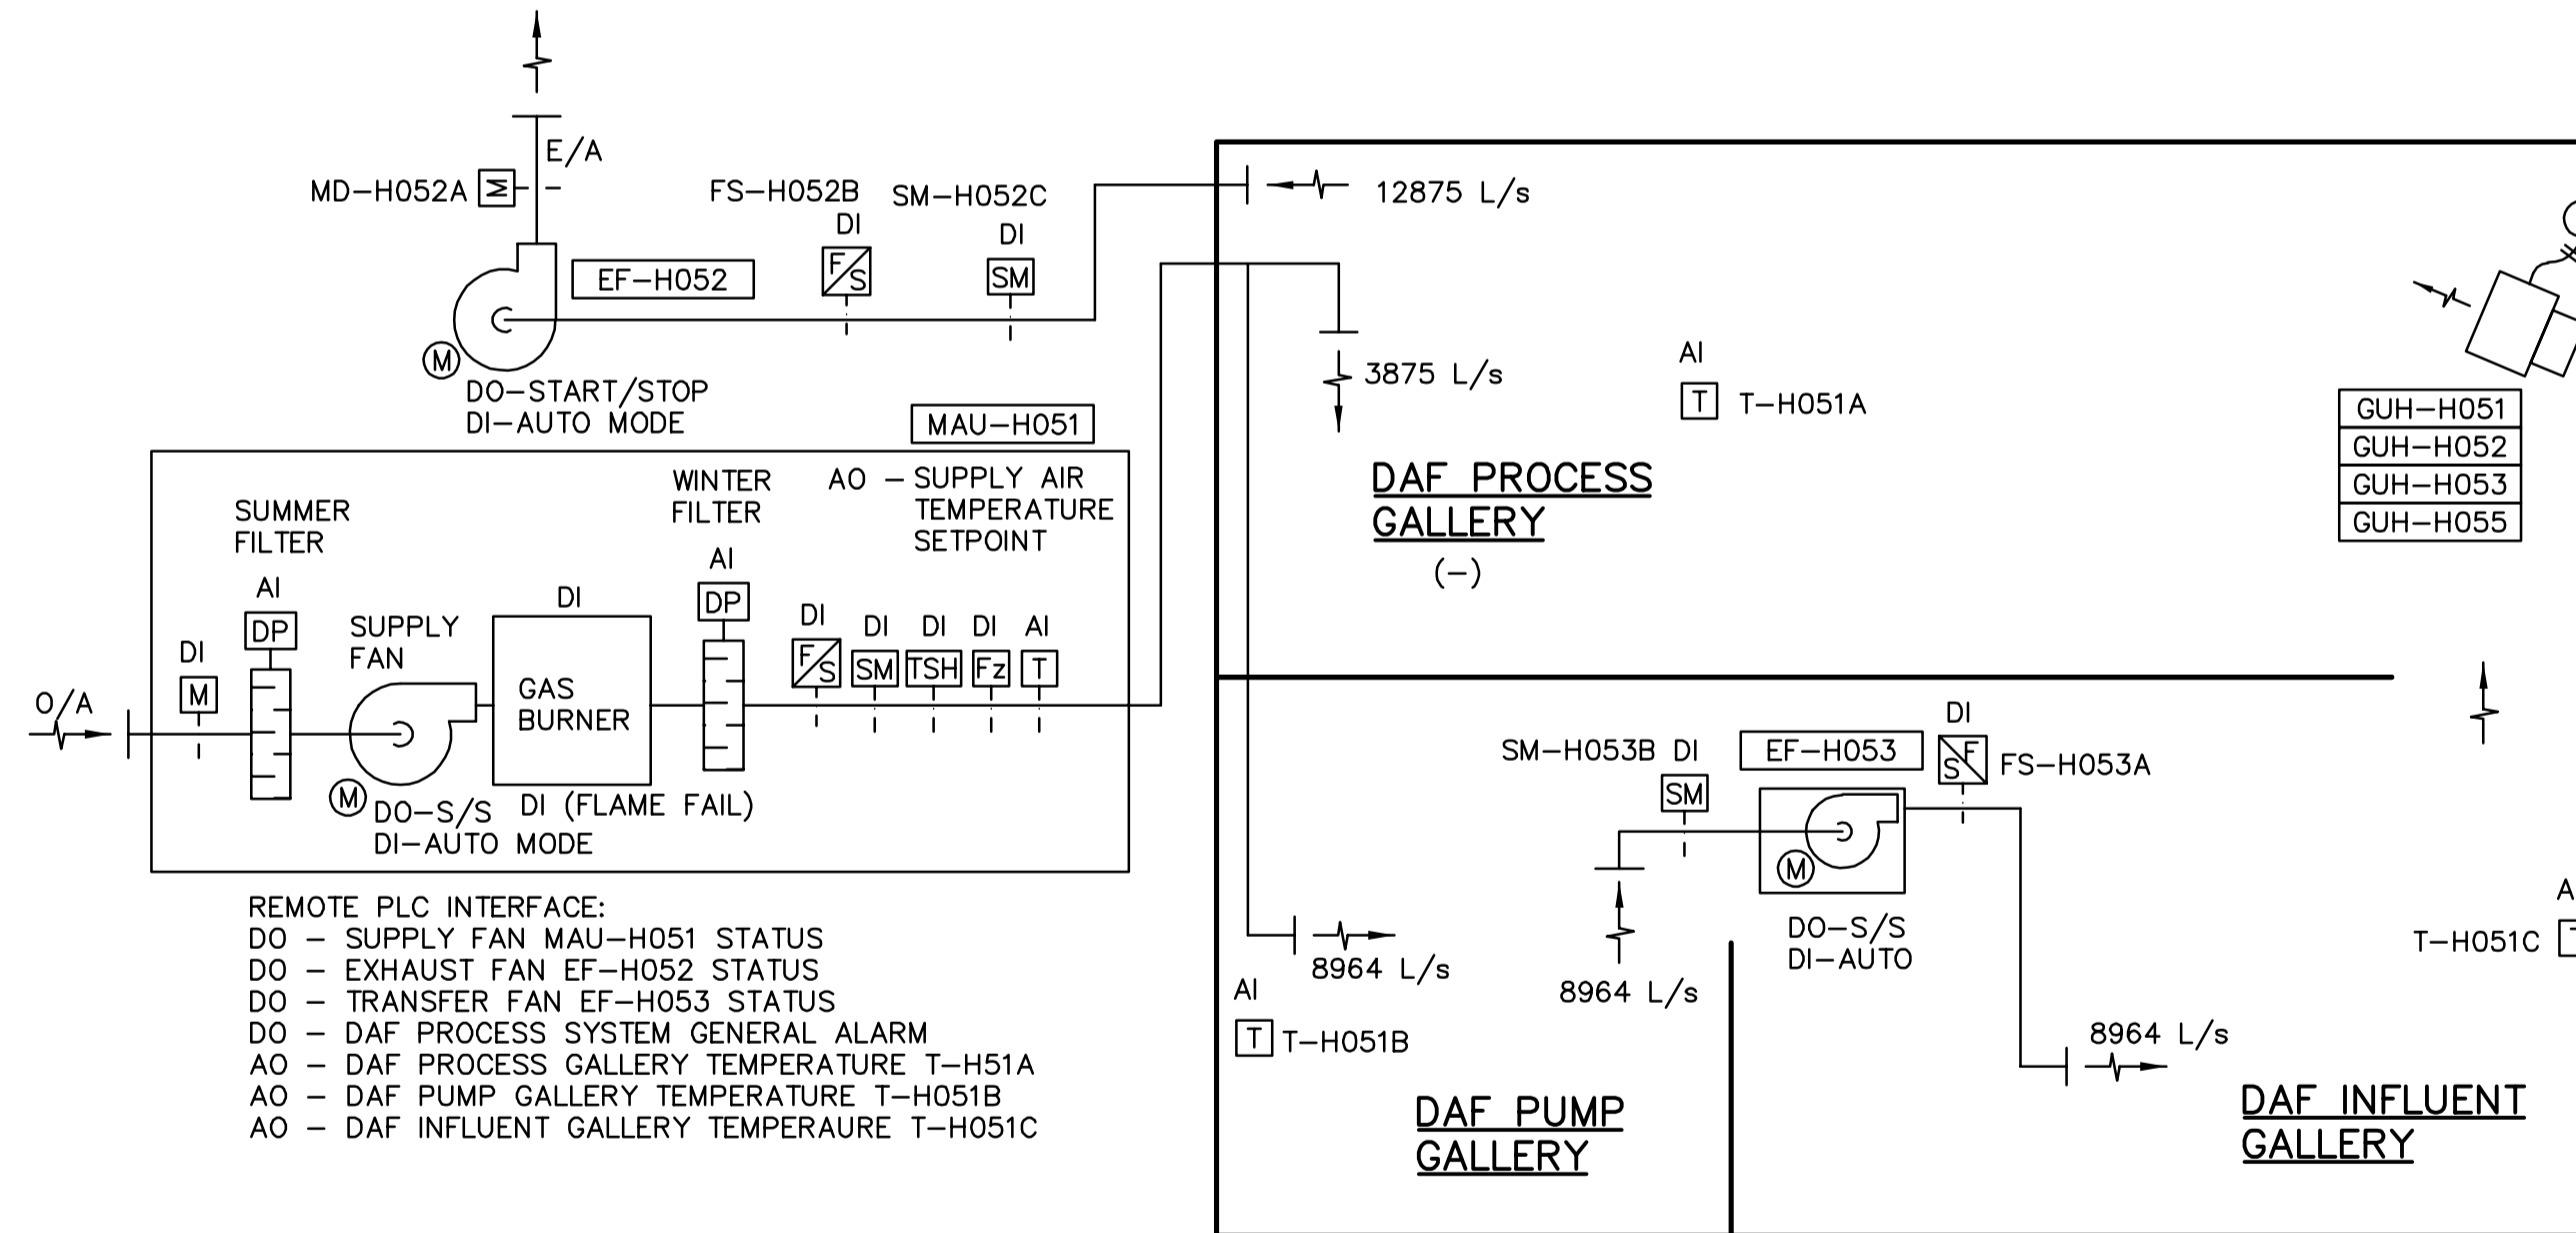

DAF GALLERIES HEATING AND VENTILATION SYSTEM

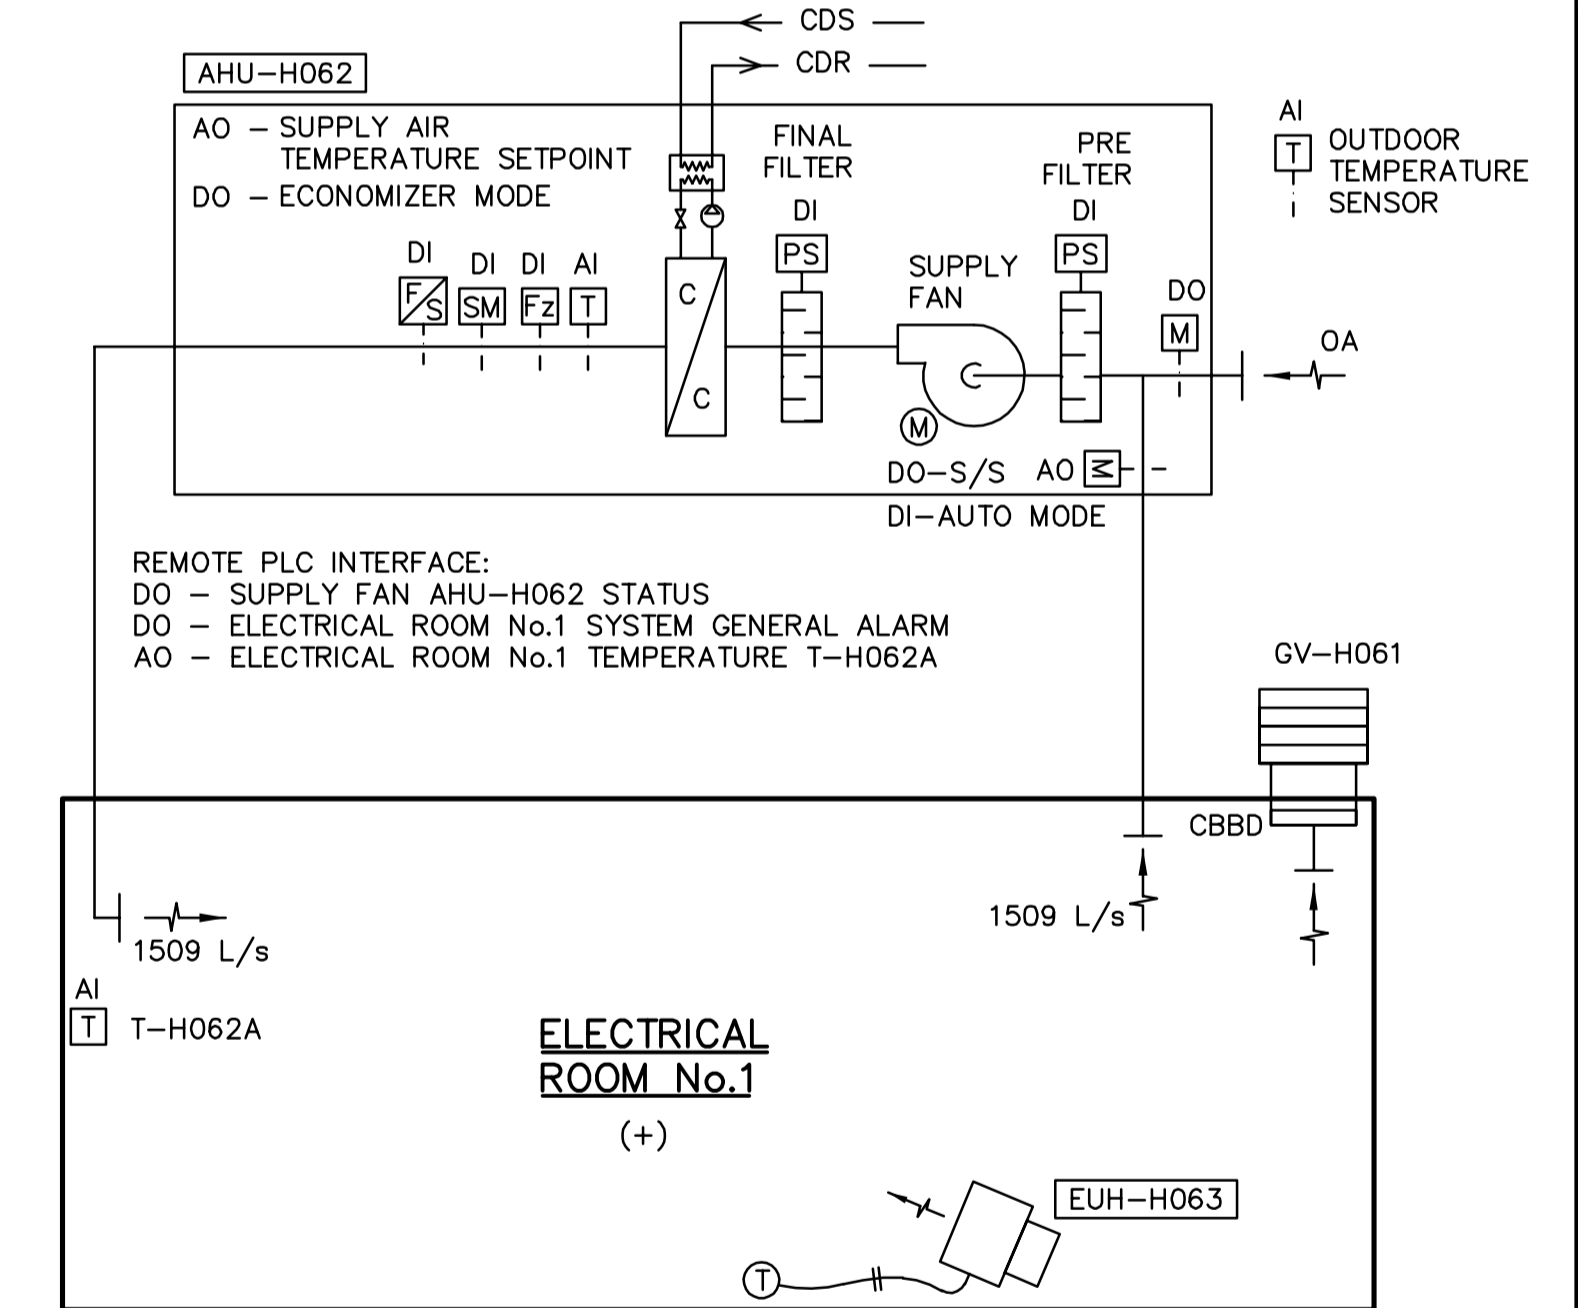

ELECTRICAL ROOM No.1 HEATING AND VENTILATION SYSTEM

GEN. NOTE:  
THESE DIAGRAMS ARE TO BE READ IN CONJUNCTION WITH CONTROL SEQUENCES DESCRIBED IN SECTION 15900 OF SPECIFICATIONS.



NO.	REVISIONS	DATE	BY	DATE	BY
00	ISSUED FOR TENDER	06/03/29	TT		
				2005/07/04	

<b>CH2MHILL</b> Frederickson Cooper ARCHITECTS		<b>EarthTech</b> A Yeo International Ltd. Company	
DESIGNED BY	TT	CHECKED BY	DL
DRAWN BY	AM	APPROVED BY	AHL
SCALE:	NTS	RELEASED FOR CONSTRUCTION BY:	R. SOROKOWSKI
		DATE	2006/03/29

ENGINEER'S SEAL  
ORIGINAL SIGNED BY  
D.K. CUDDINGTON  
2006/03/29  
CONSULTANT DRAWING NO.  
WB-H0503

**THE CITY OF WINNIPEG**  
WATER AND WASTE DEPARTMENT  
ENGINEERING DIVISION

WATER TREATMENT PLANT  
MAIN BUILDING  
MECHANICAL AND ELECTRICAL

HVAC  
SCHEMATIC

CITY FILE NUMBER  
SHEET OF  
CITY DRAWING NUMBER  
1-0601B-G-H0503-001-000